


PLOT DATE = 1/5/2009  
 FILE NAME = H:\p\p\120809.LIT\PLIN\CONV\120809.DWG  
 PLOT SCALE = 1"=40'  
 USER NAME = JUSER

ORIGINAL SURVEY PLOTTED  
 SURVEY PLOTTED  
 BY DATE  
 NO. AREAS CHECKED

FINAL SURVEY PLOTTED  
 SURVEY PLOTTED  
 BY DATE  
 NO. AREAS CHECKED

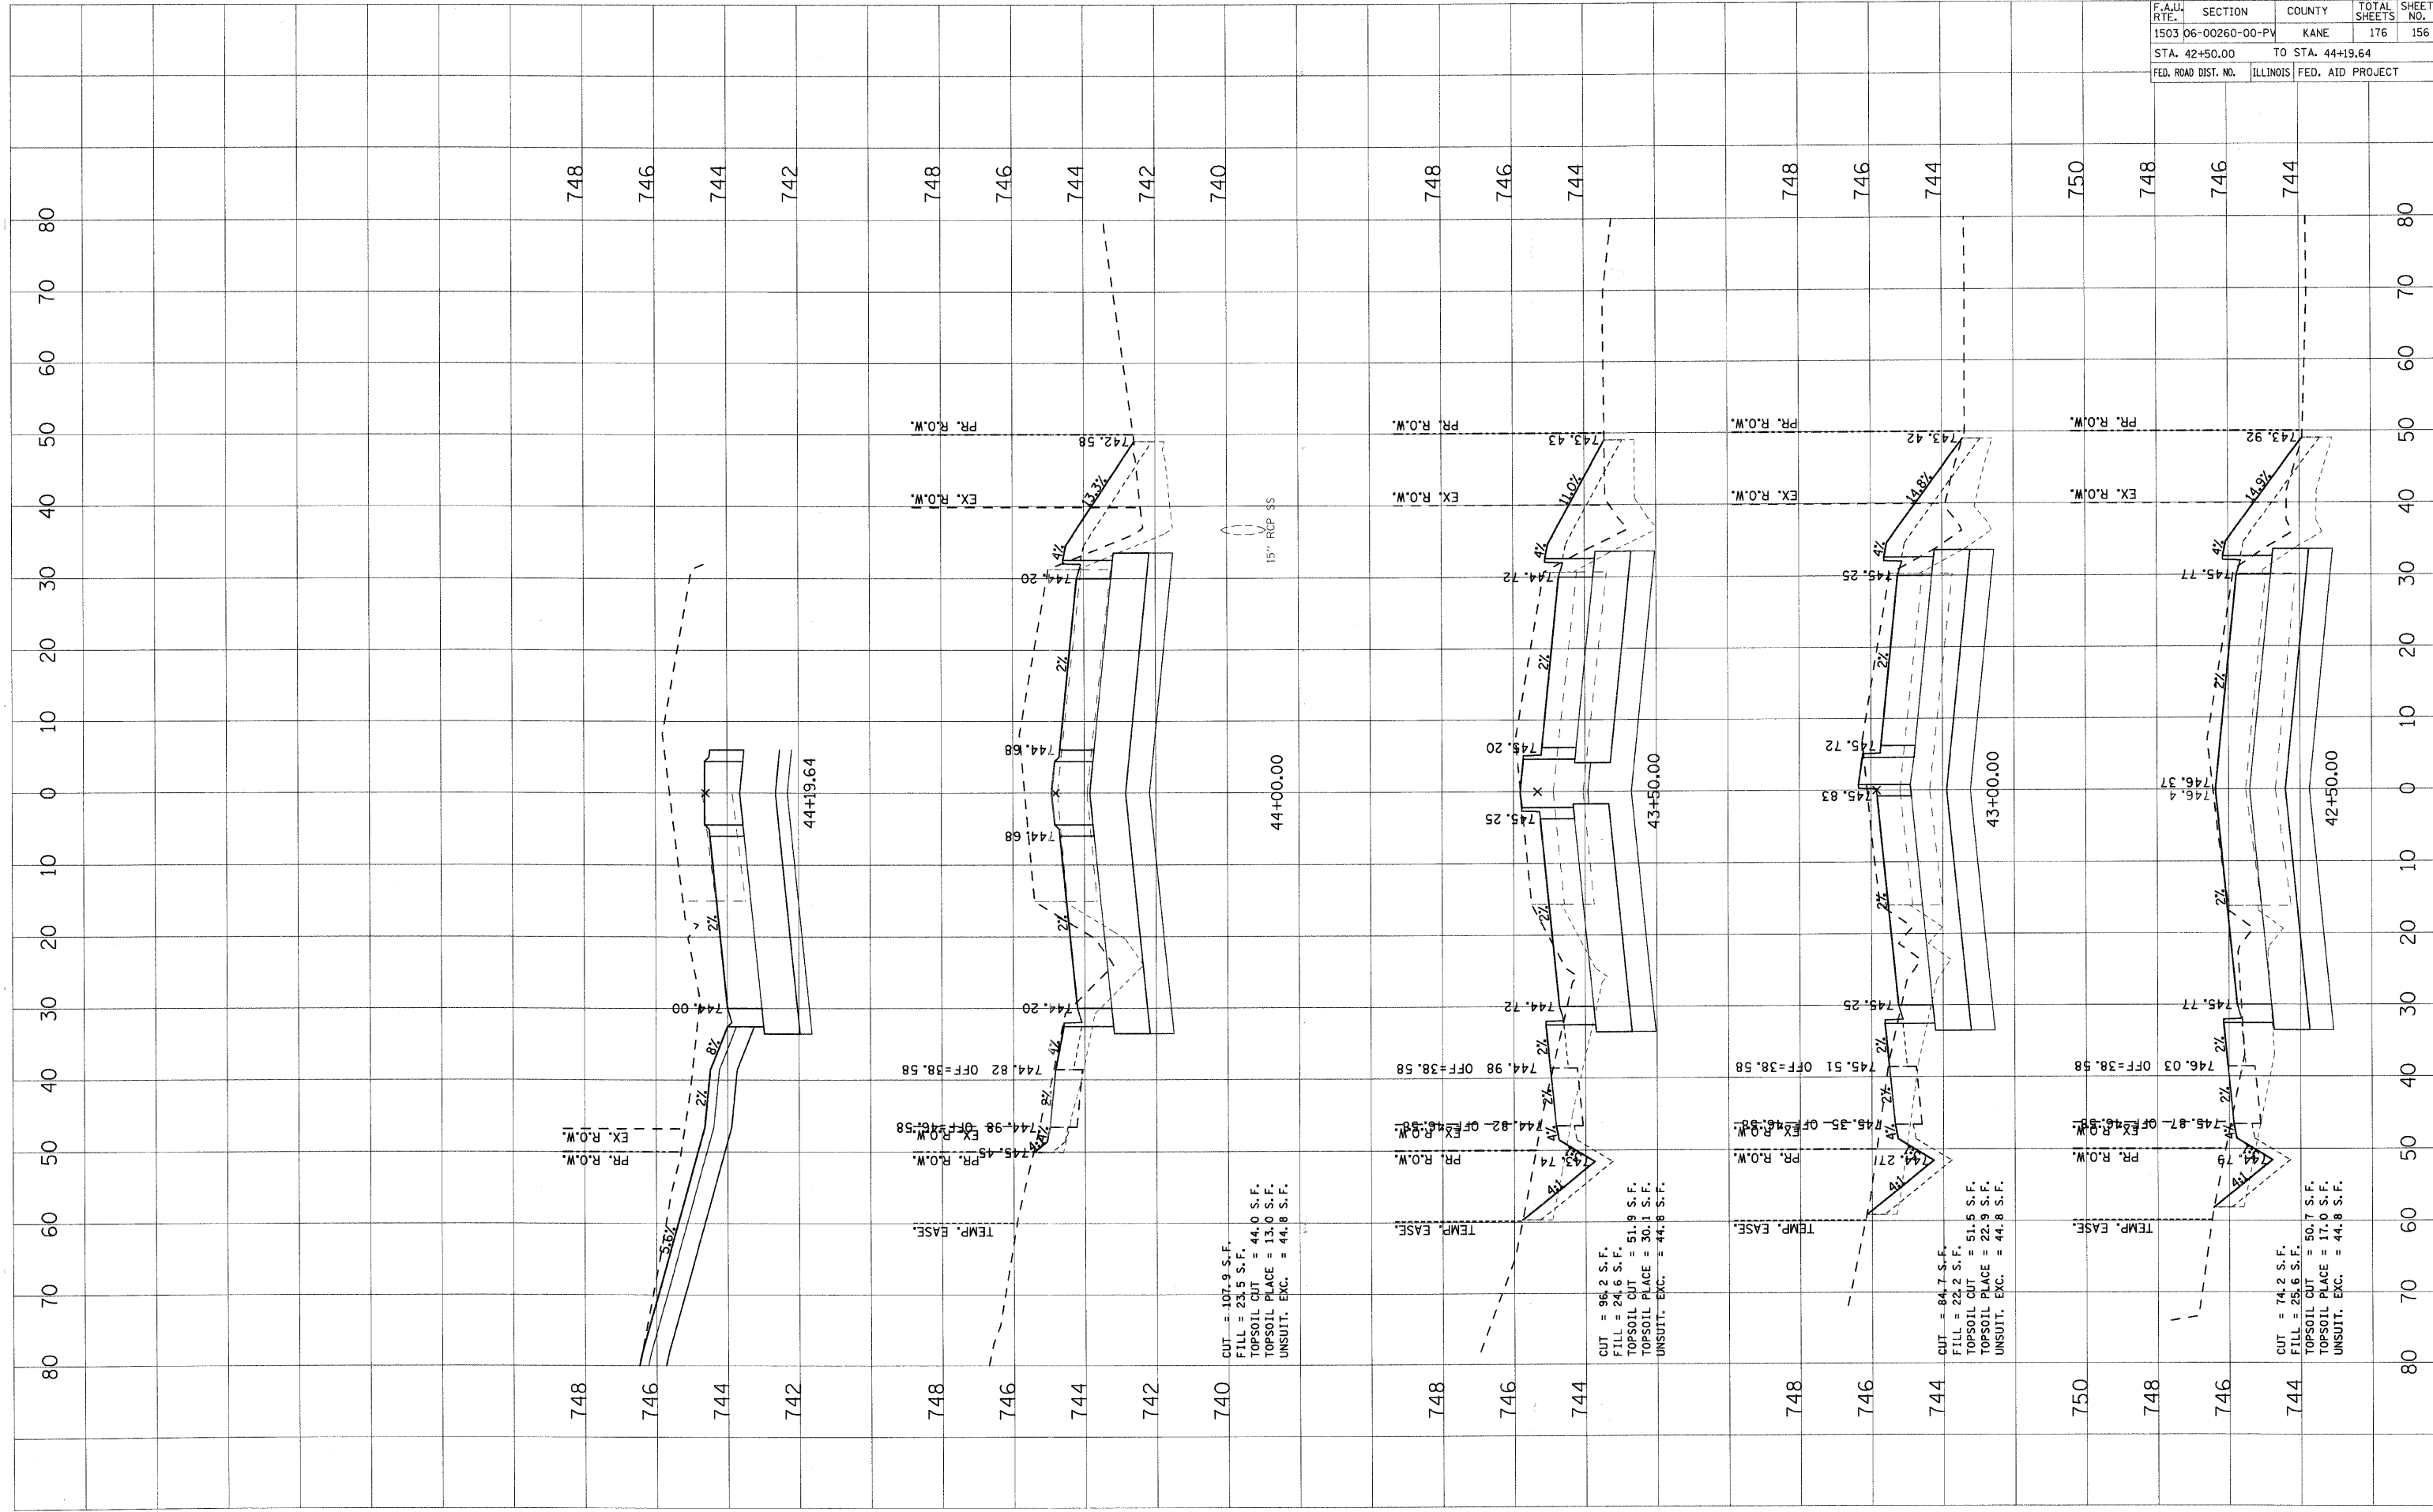

F.A.U. RTE.	SECTION	COUNTY	TOTAL SHEETS	SHEET NO.
1503 06-00260-00-PV		KANE	176	156
STA. 42+50.00		TO STA. 44+19.64		
FED. ROAD DIST. NO.		ILLINOIS	FED. AID PROJECT	