


F.A.U. RTE.	SECTION	COUNTY	TOTAL SHEETS	SHEET NO.
1503	D6-00260-00-PV	KANE	176	157
STA. 44+50.00		TO STA. 46+00.00		
FED. ROAD DIST. NO.		ILLINOIS	FED. AID PROJECT	

FINAL SURVEY	DATE
NO.	

ORIGINAL SURVEY	DATE
NO.	

PLOT DATE = 1/5/2009  
 FILE NAME = H:\Users\al200891\ITP\1111\G\1111\SH\157.dwg  
 PLOT SCALE = USER  
 USER NAME = USER

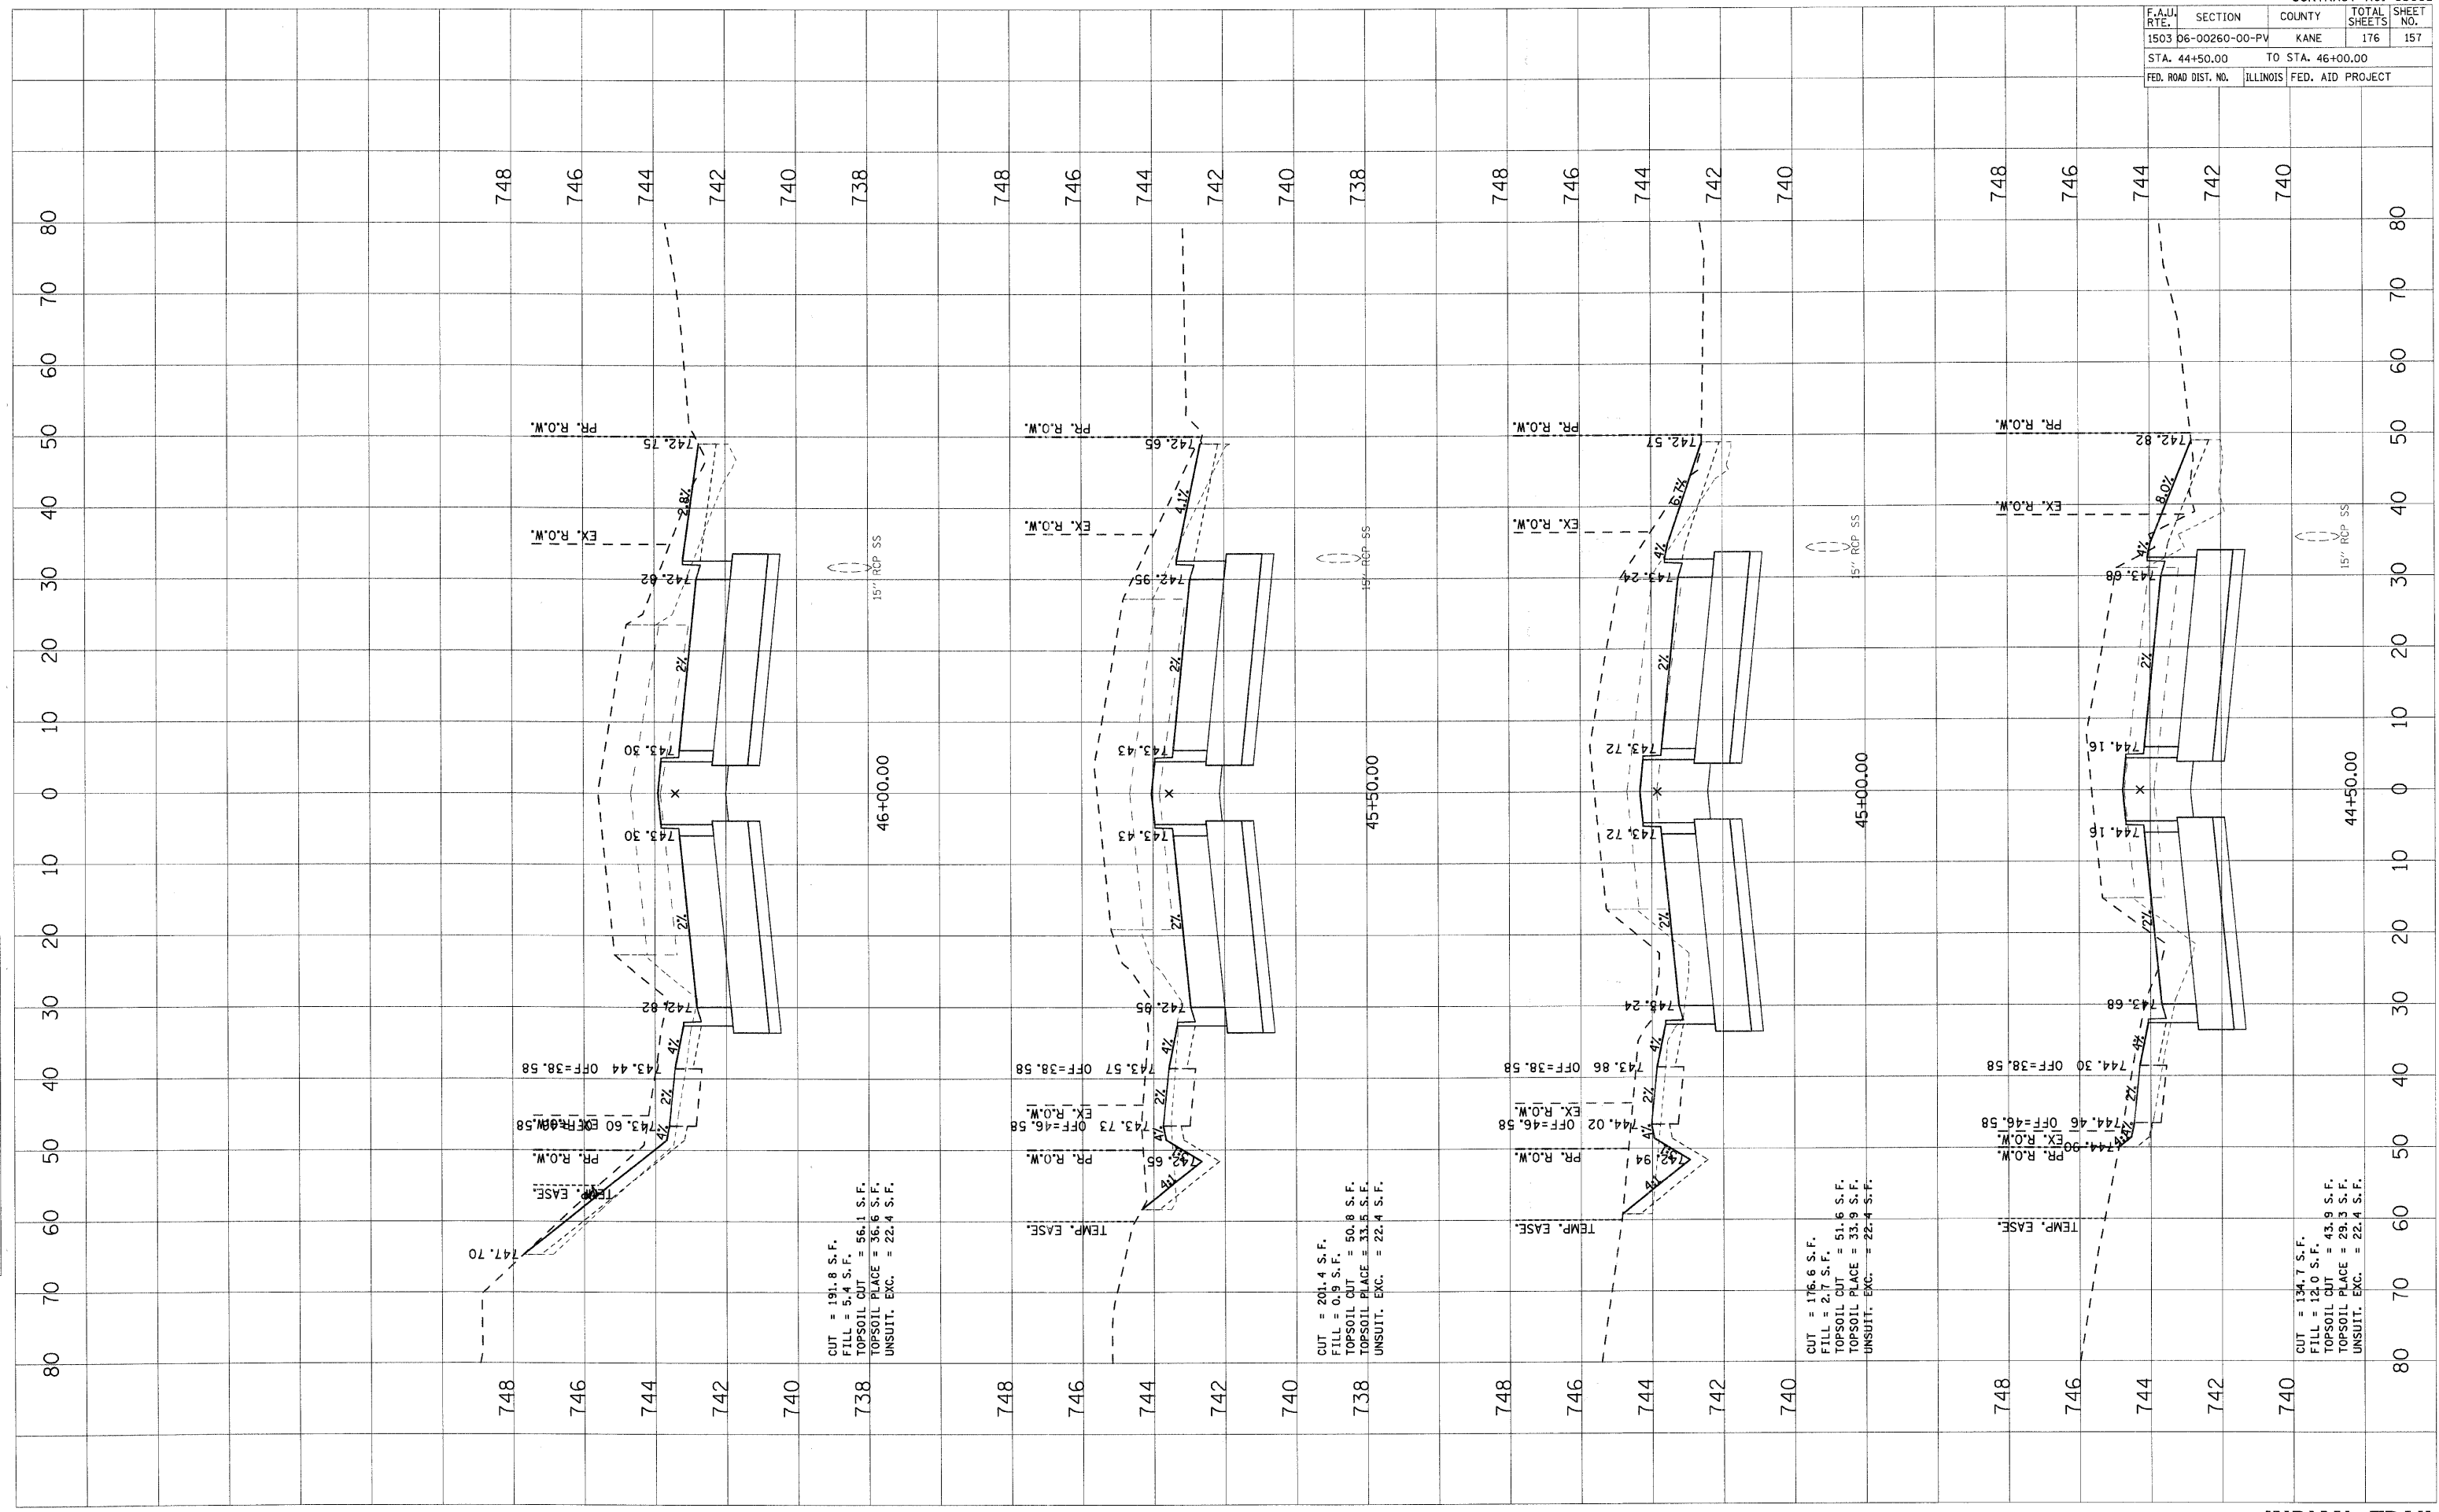

CUT = 191.8 S.F.  
 FILL = 5.4 S.F.  
 TOPSOIL CUT = 56.1 S.F.  
 TOPSOIL PLAGE = 36.6 S.F.  
 UNSUIT. EXC. = 22.4 S.F.

CUT = 201.4 S.F.  
 FILL = 0.9 S.F.  
 TOPSOIL CUT = 50.8 S.F.  
 TOPSOIL PLAGE = 33.5 S.F.  
 UNSUIT. EXC. = 22.4 S.F.

CUT = 176.6 S.F.  
 FILL = 2.7 S.F.  
 TOPSOIL CUT = 51.6 S.F.  
 TOPSOIL PLAGE = 33.9 S.F.  
 UNSUIT. EXC. = 22.4 S.F.

CUT = 134.7 S.F.  
 FILL = 12.0 S.F.  
 TOPSOIL CUT = 43.9 S.F.  
 TOPSOIL PLAGE = 29.3 S.F.  
 UNSUIT. EXC. = 22.4 S.F.