


PLOT DATE = 1/6/2009
FILE NAME = H:\a\p\0120089.LITR\IN.C\11.SHT\11E.DWG
PLOT SCALE = 1"=40'
USER NAME = USER

ORIGINAL SURVEYED
SURVEY PLOTTED
NOTE BOOK AREAS
NO. AREAS CHECKED

FINAL SURVEYED
SURVEY PLOTTED
NOTE BOOK AREAS
NO. AREAS CHECKED

BY DATE

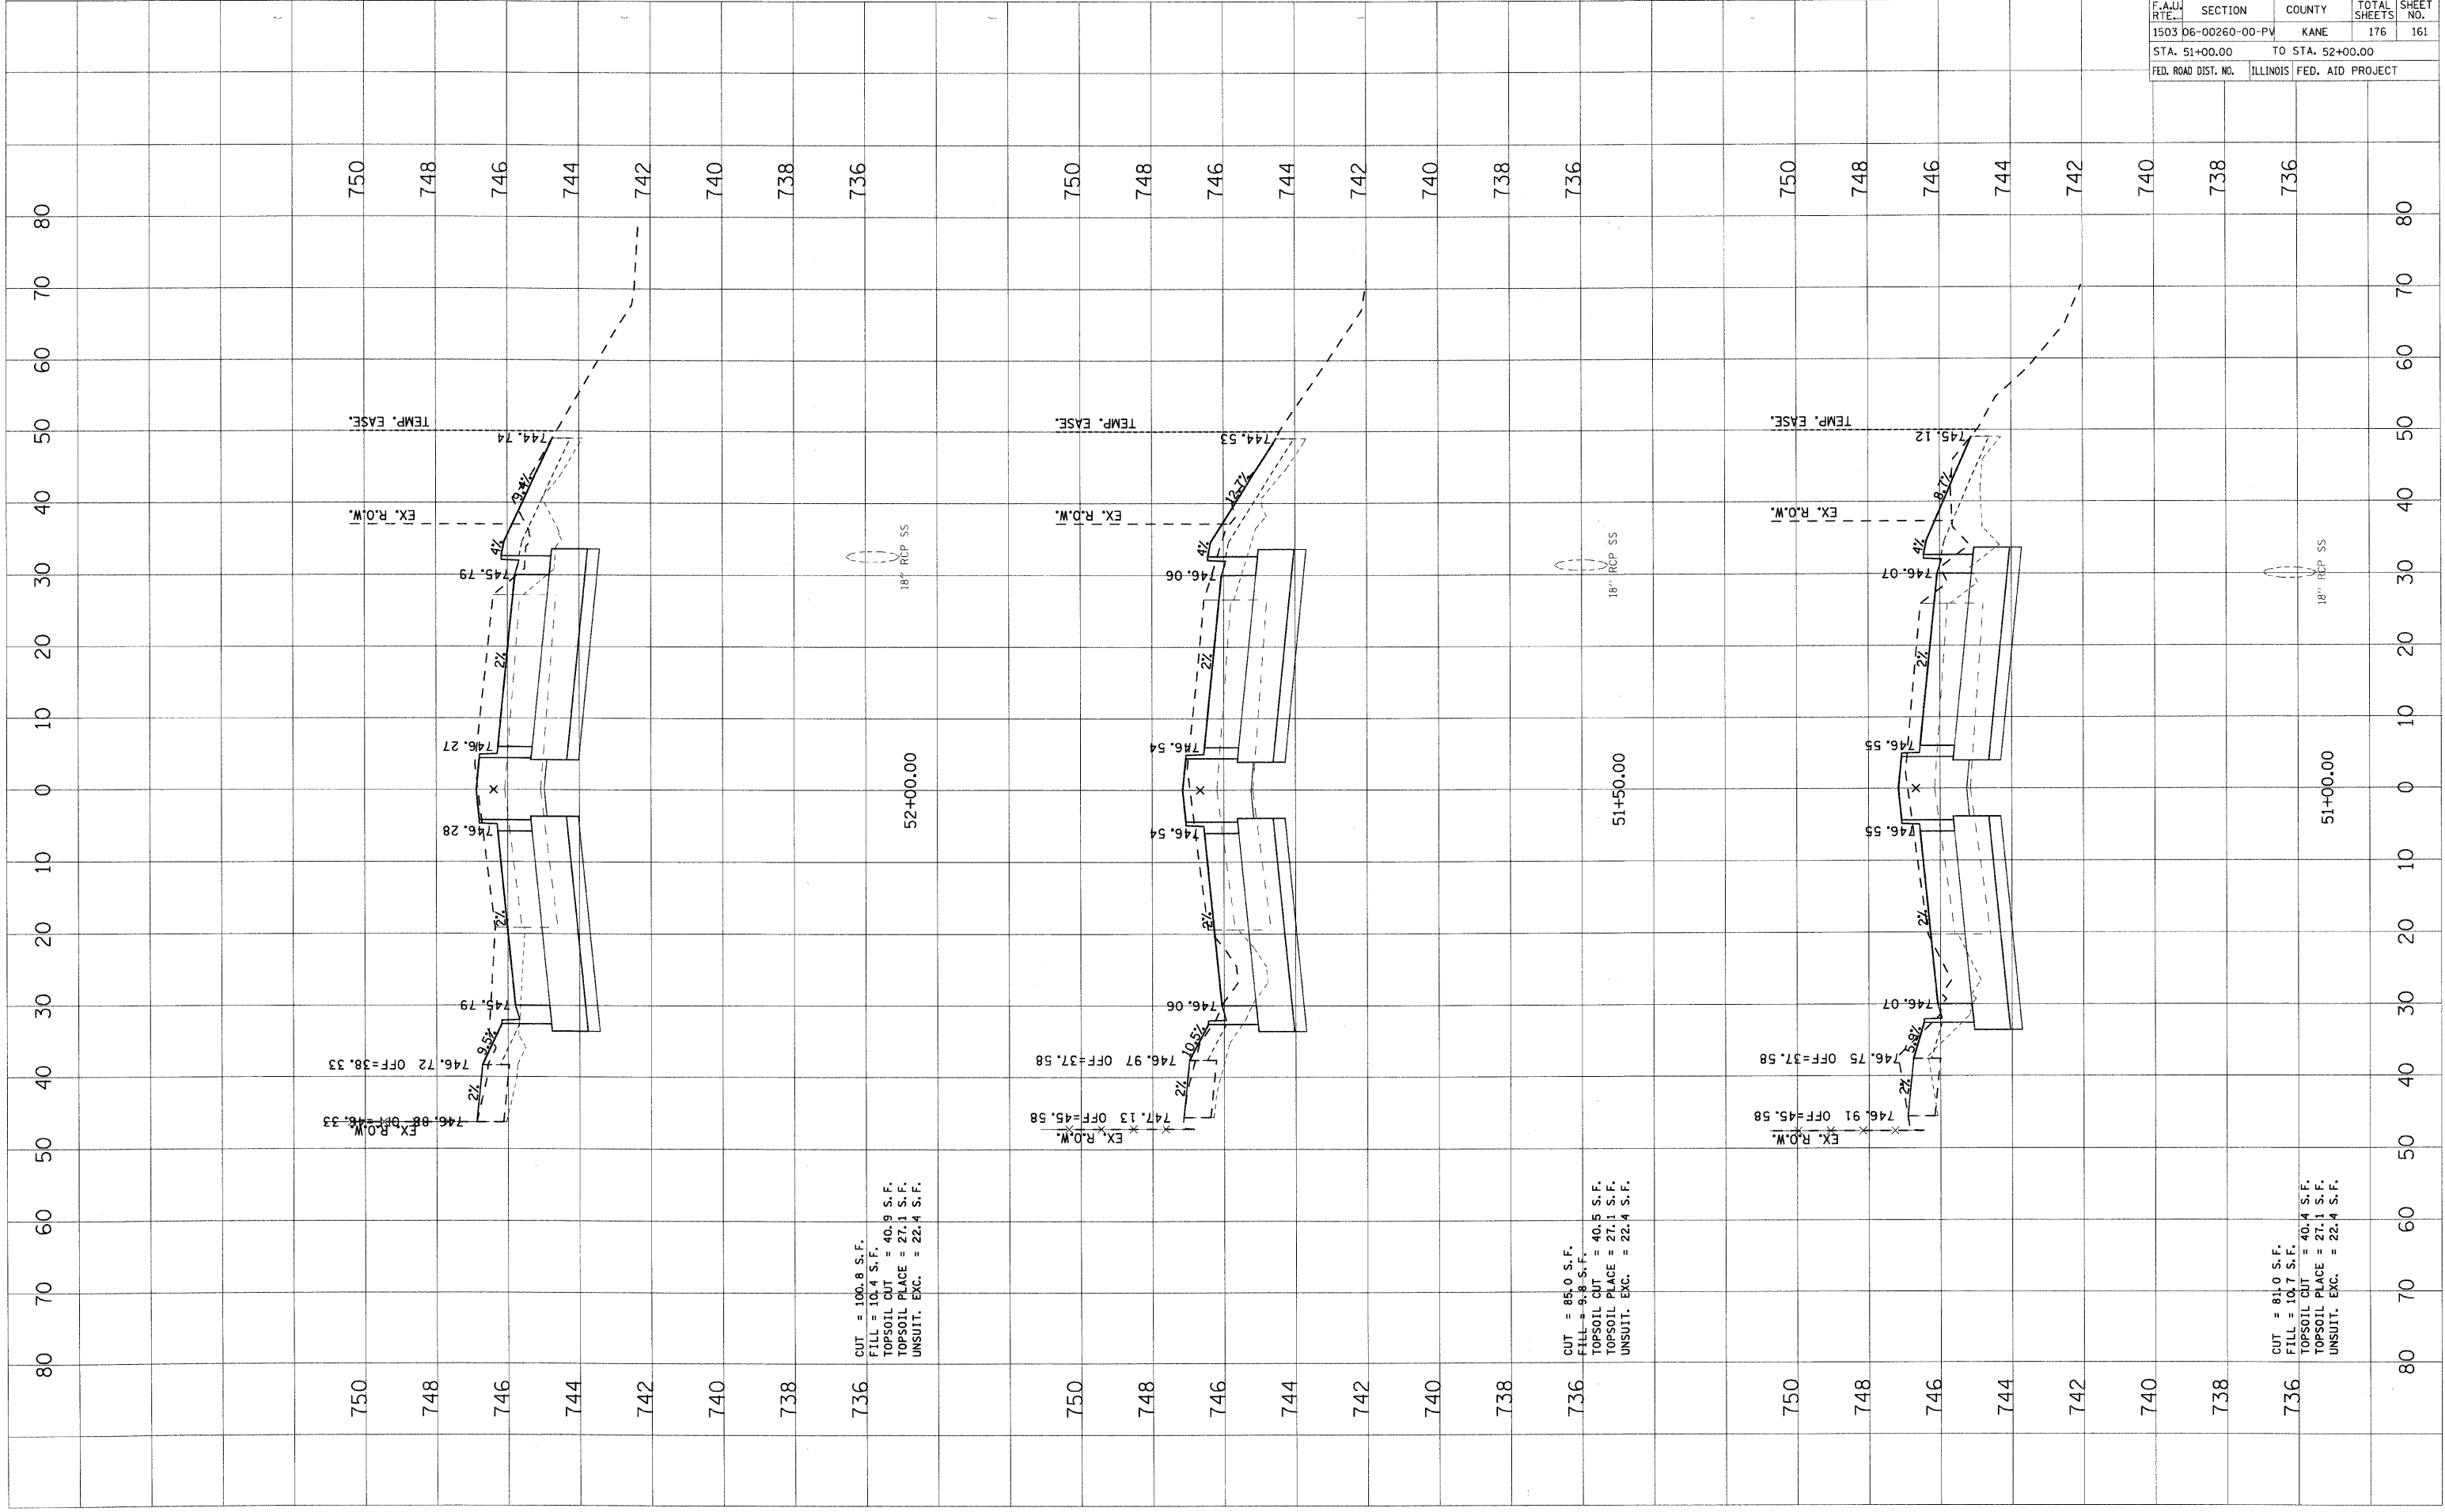

750
748
746
744
742
740
738
736

750
748
746
744
742
740
738
736

750
748
746
744
742
740
738
736

CUT = 100.8 S.F.
FILL = 10.4 S.F.
TOPSOIL CUT = 40.9 S.F.
TOPSOIL PLAGE = 27.1 S.F.
UNSUIT. EXC. = 22.4 S.F.

CUT = 85.0 S.F.
FILL = 9.8 S.F.
TOPSOIL CUT = 40.5 S.F.
TOPSOIL PLAGE = 27.1 S.F.
UNSUIT. EXC. = 22.4 S.F.

CUT = 81.0 S.F.
FILL = 10.7 S.F.
TOPSOIL CUT = 40.4 S.F.
TOPSOIL PLAGE = 27.1 S.F.
UNSUIT. EXC. = 22.4 S.F.

F.A.I.D. RTE.	SECTION	COUNTY	TOTAL SHEETS	SHEET NO.
1503	06-00260-00-PV	KANE	176	161
STA. 51+00.00	TO STA. 52+00.00			
FED. ROAD DIST. NO.	ILLINOIS	FED. AID PROJECT		