


PLOT DATE = 1/5/2009
 USER NAME = JUSER

ORIGINAL SURVEYED SURVEYED
 SHEET PLOTTED PLOTTED
 TEMPLATE TEMPLATE
 AREAS CHECKED AREAS CHECKED

FINAL SURVEY SURVEYED
 NOTE BOOK PLOTTED
 AREAS AREAS
 CHECKED CHECKED

CONTRACT NO. 63095

F.A.I.D. RTE.	SECTION	COUNTY	TOTAL SHEETS	SHEET NO.
1503	06-00260-00-PV	KANE	176	163
STA. 54+00.00		TO STA. 55+00.00		
FED. ROAD DIST. NO.	ILLINOIS	FED. AID PROJECT		

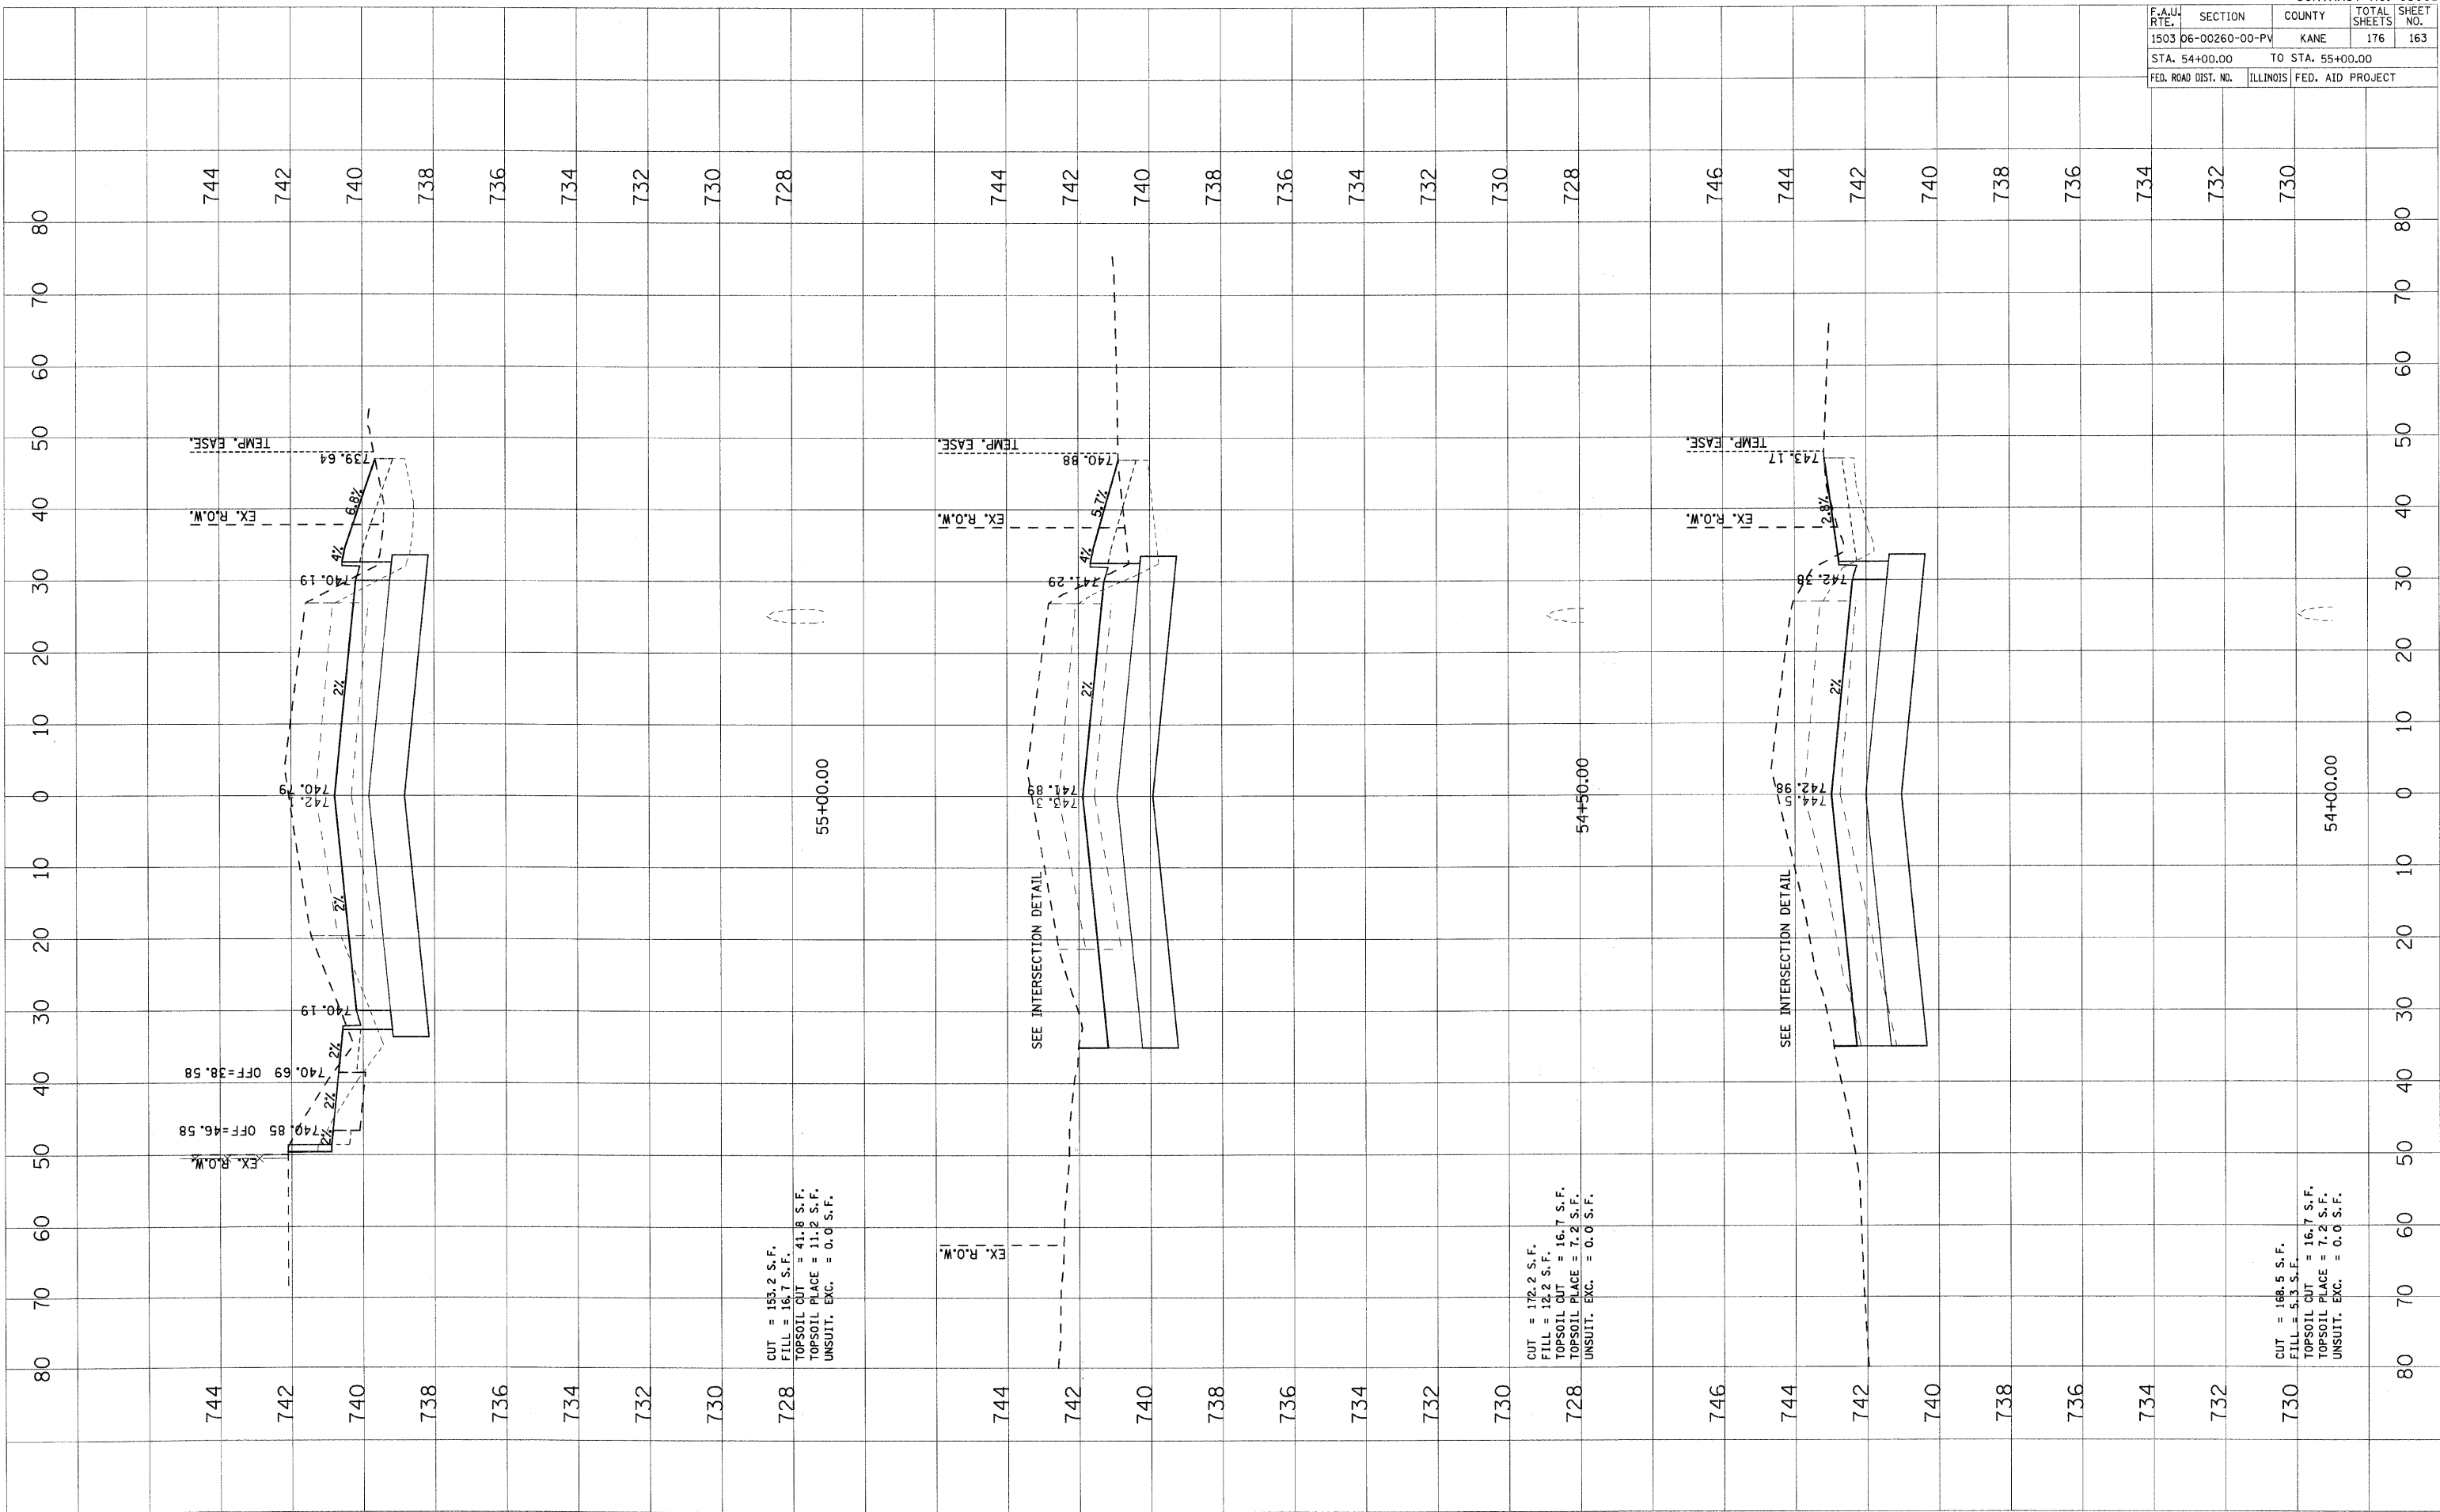

INDIAN TRAIL