


PLOT DATE = 1/5/2009
 USER NAME = USER

ORIGINAL SURVEYED
 SURVEY PLOTTED
 DATE
 BY
 NO.

FINAL SURVEYED
 SURVEY PLOTTED
 DATE
 BY
 NO.

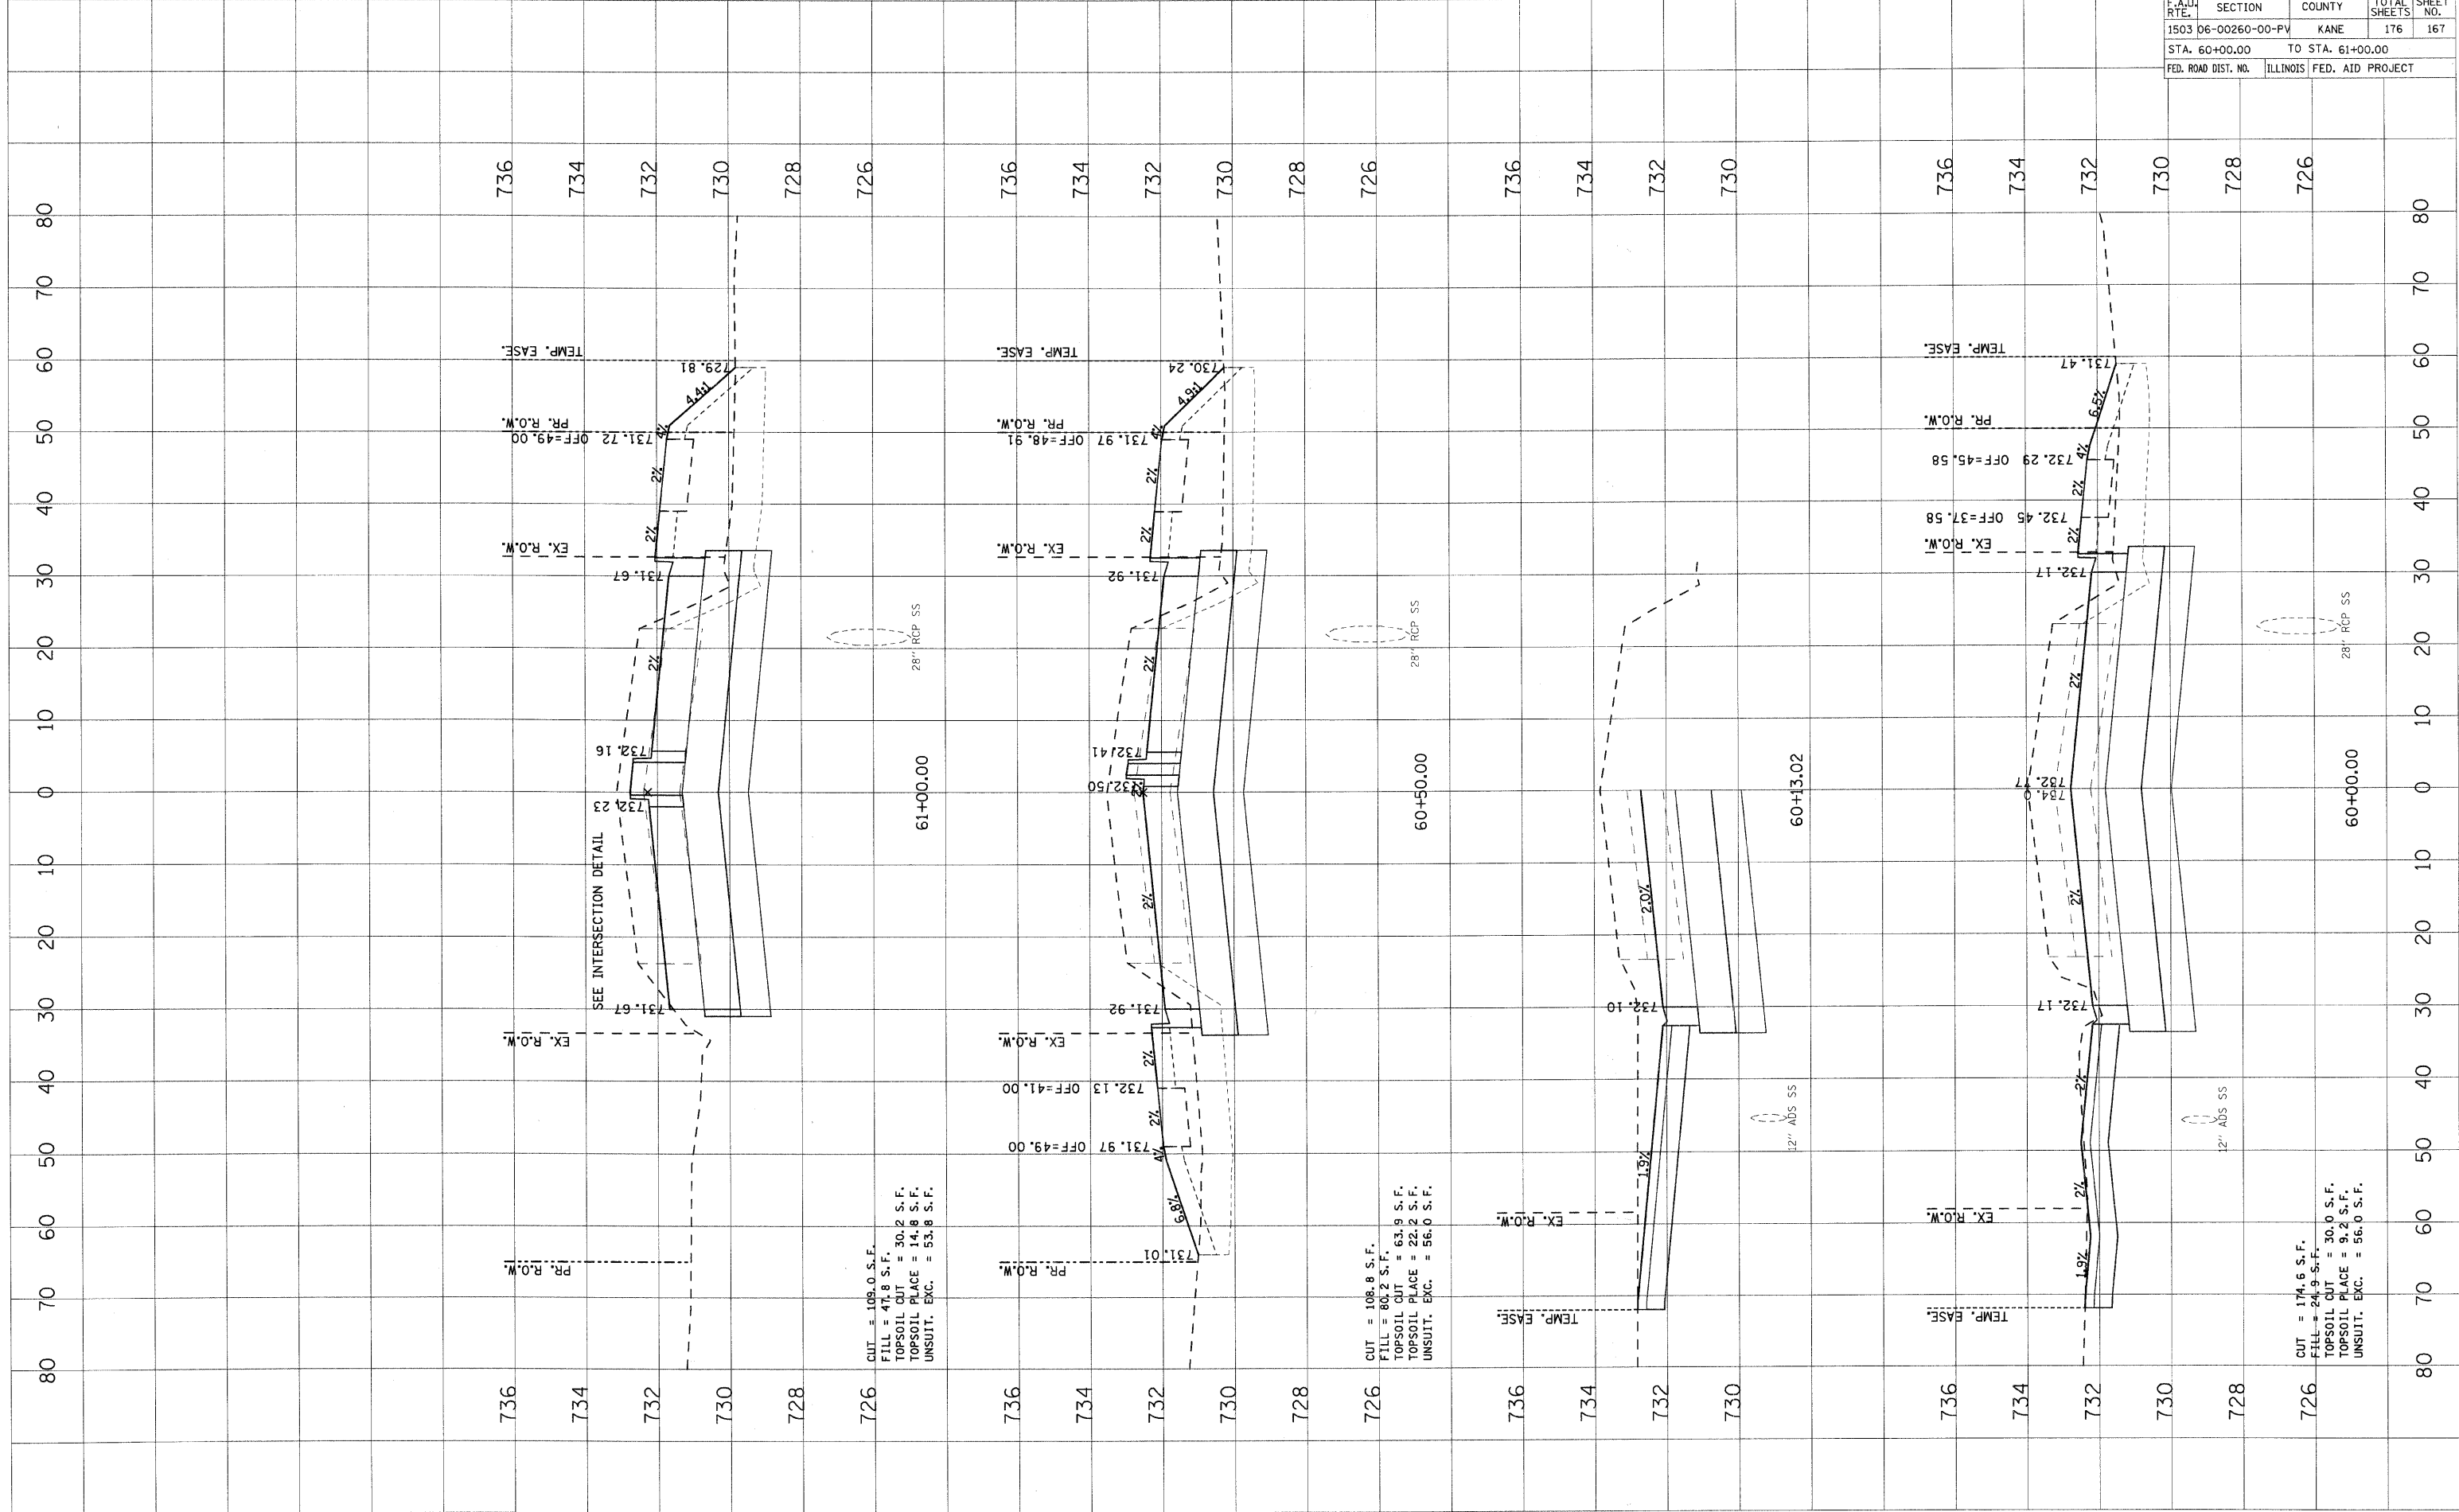

CUT = 109.0 S.F.
 FILL = 47.8 S.F.
 TOPSOIL CUT = 30.2 S.F.
 TOPSOIL PLAGE = 14.8 S.F.
 UNSUIT. EXC. = 53.8 S.F.

CUT = 108.8 S.F.
 FILL = 80.2 S.F.
 TOPSOIL CUT = 63.9 S.F.
 TOPSOIL PLAGE = 22.2 S.F.
 UNSUIT. EXC. = 56.0 S.F.

CUT = 174.6 S.F.
 FILL = 24.9 S.F.
 TOPSOIL CUT = 30.0 S.F.
 TOPSOIL PLAGE = 9.2 S.F.
 UNSUIT. EXC. = 56.0 S.F.

F.A.I. RTE.	SECTION	COUNTY	TOTAL SHEETS	SHEET NO.
1503	06-00260-00-PV	KANE	176	167
STA. 60+00.00 TO STA. 61+00.00				
FED. ROAD DIST. NO.	ILLINOIS	FED. AID PROJECT		