


PLOT DATE = 1/5/2009
 PLOT DATE = 1/5/2009
 PLOT SCALE = 1"=40'
 USER NAME = JUSER

ORIGINAL SURVEYED BY DATE
 SURVEY PLOTTED BY DATE
 NOTE BOOK NO. BY DATE
 AREAS CHECKED

FINAL SURVEYED BY DATE
 SURVEY PLOTTED BY DATE
 NOTE BOOK NO. BY DATE
 AREAS CHECKED

F.A.U. RTE.	SECTION	COUNTY	TOTAL SHEETS	SHEET NO.
1503	06-00260-00-PV	KANE	176	169
STA. 63+50.00		TO STA. 65+00.00		
FED. ROAD DIST. NO.	ILLINOIS	FED. AID PROJECT		

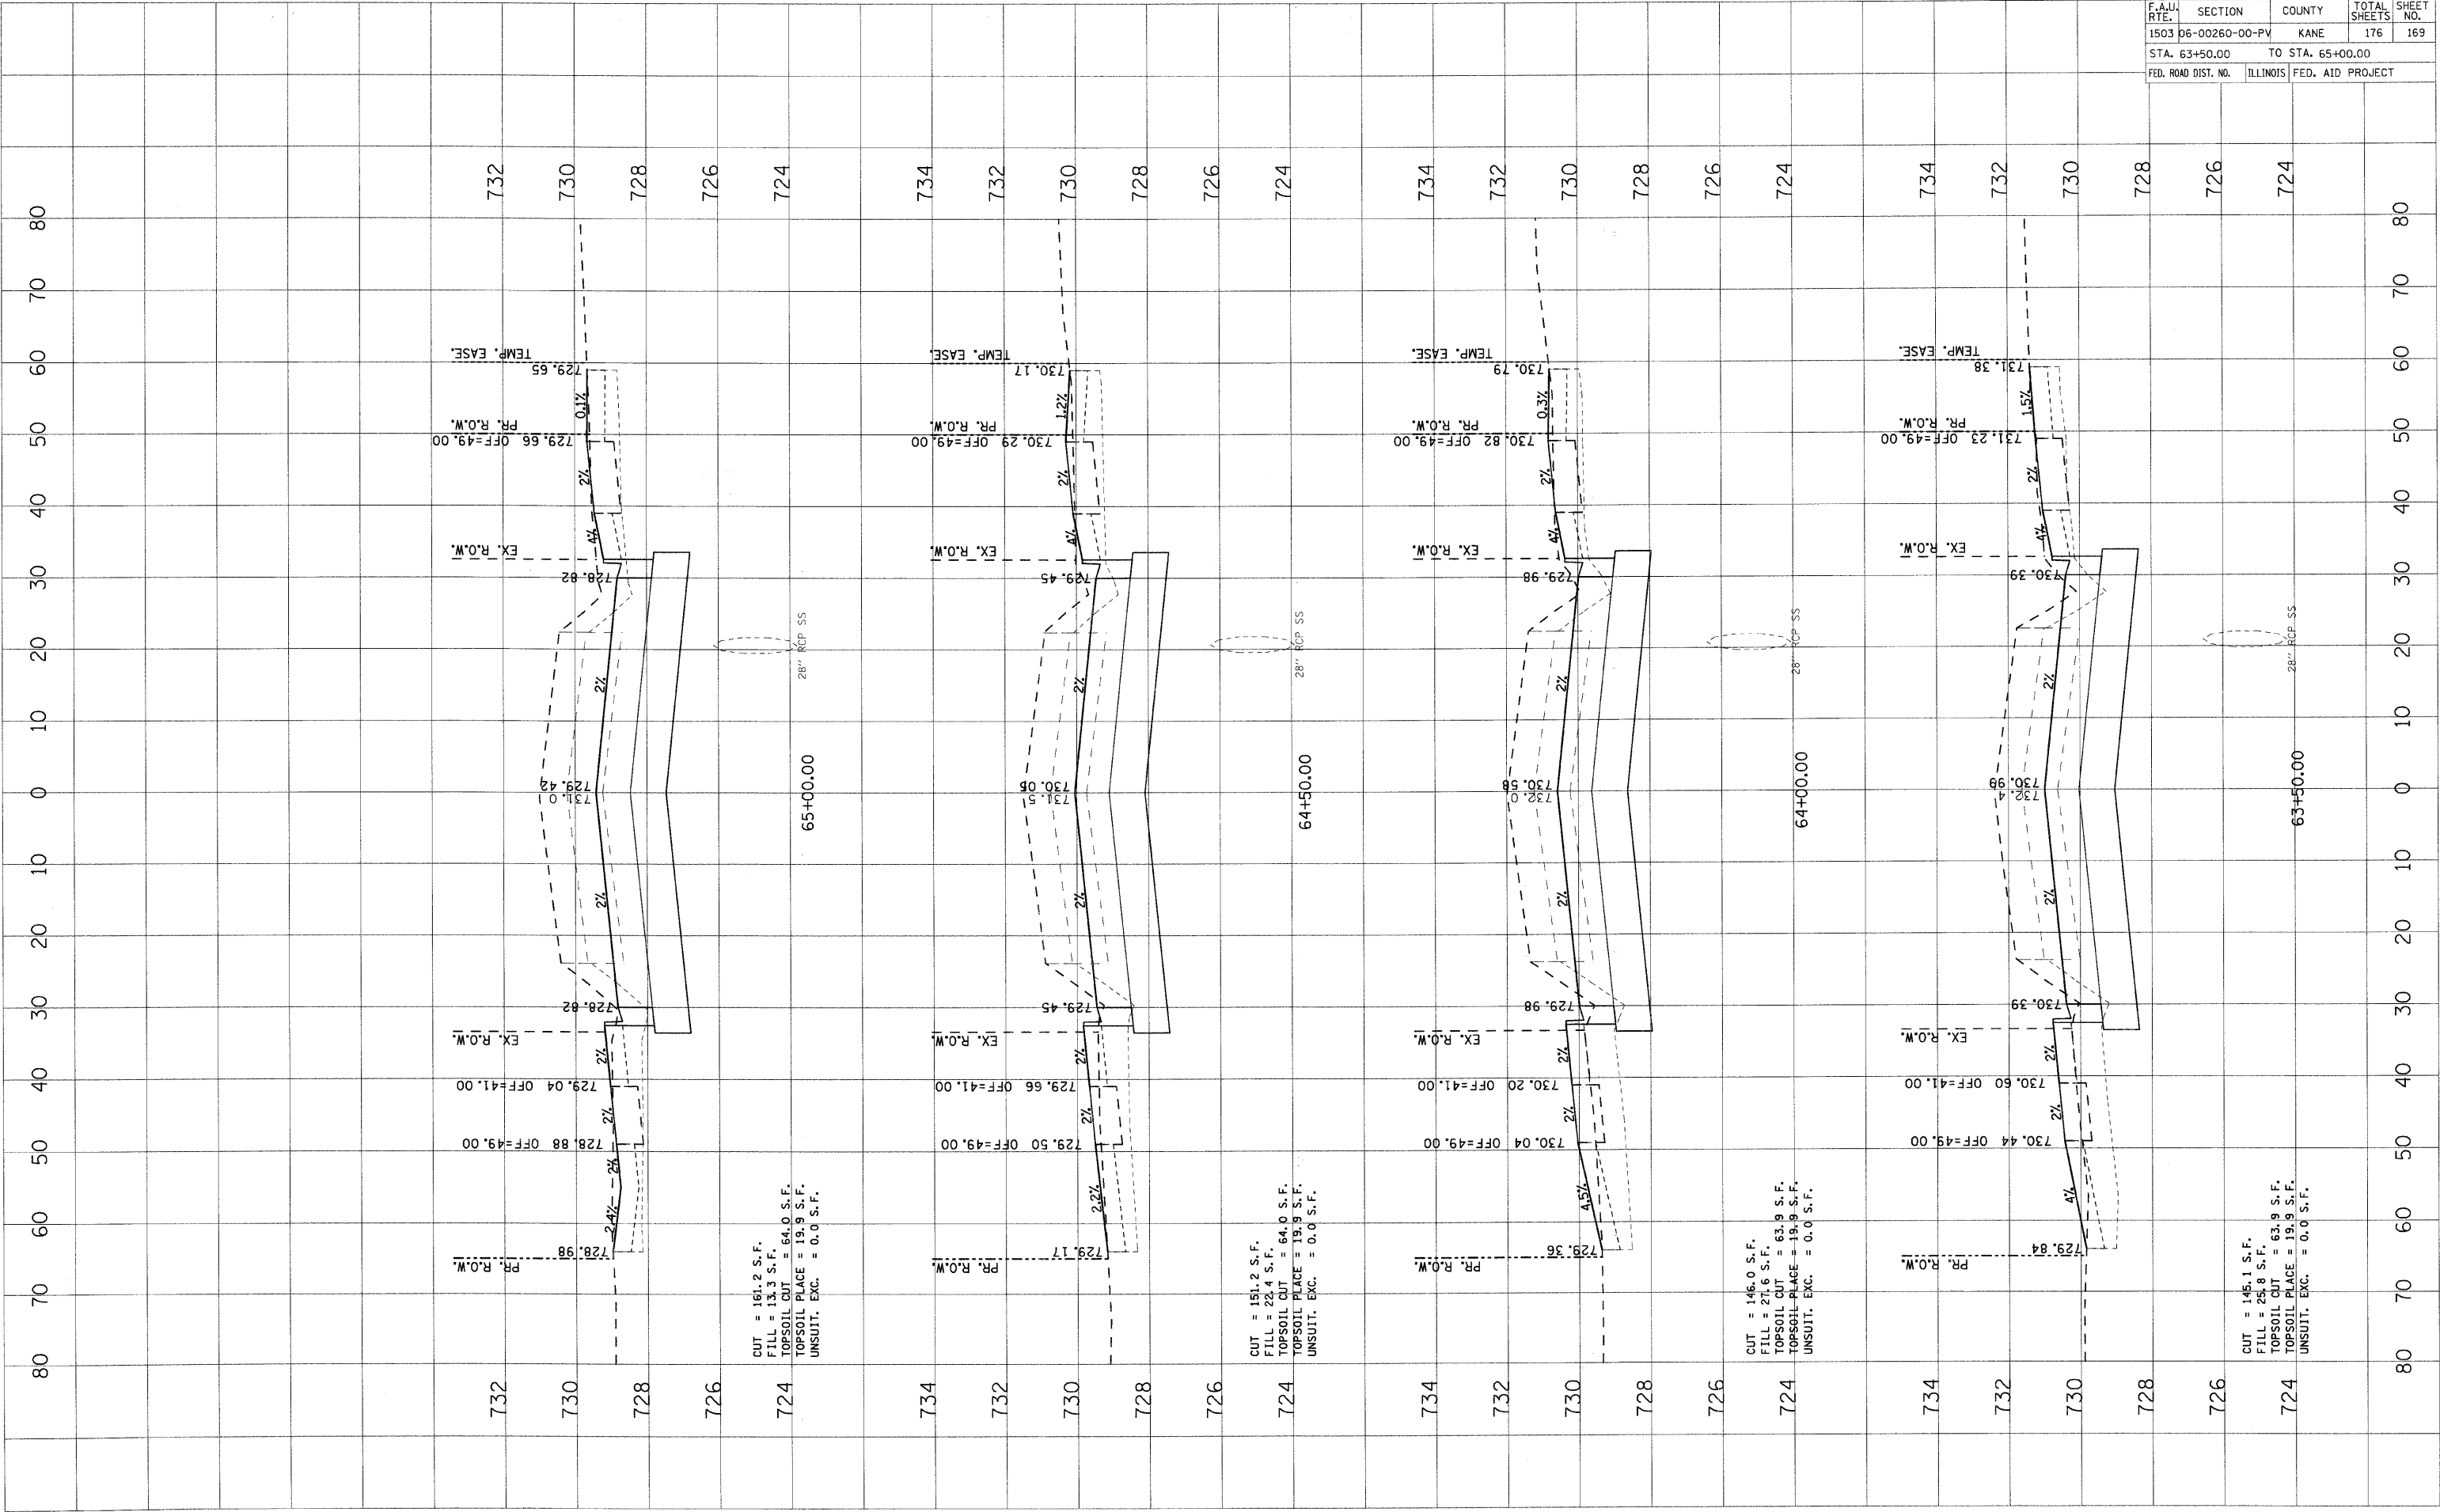

CUT = 161.2 S.F.
 FILL = 13.3 S.F.
 TOPSOIL CUT = 64.0 S.F.
 TOPSOIL PLACE = 19.9 S.F.
 UNSUIT. EXC. = 0.0 S.F.

CUT = 151.2 S.F.
 FILL = 22.4 S.F.
 TOPSOIL CUT = 64.0 S.F.
 TOPSOIL PLACE = 19.9 S.F.
 UNSUIT. EXC. = 0.0 S.F.

CUT = 146.0 S.F.
 FILL = 27.6 S.F.
 TOPSOIL CUT = 63.9 S.F.
 TOPSOIL PLACE = 19.9 S.F.
 UNSUIT. EXC. = 0.0 S.F.

CUT = 145.1 S.F.
 FILL = 25.8 S.F.
 TOPSOIL CUT = 63.9 S.F.
 TOPSOIL PLACE = 19.9 S.F.
 UNSUIT. EXC. = 0.0 S.F.