


ORIGINAL SURVEYED BY DATE
 SURVEYED BY DATE
 SURVEYED BY DATE
 NOTE BOOK NO.
 TEMPLATE NO.
 AREAS CHECKED

ORIGINAL SURVEYED BY DATE
 SURVEYED BY DATE
 SURVEYED BY DATE
 NOTE BOOK NO.
 TEMPLATE NO.
 AREAS CHECKED

PLOT DATE = 1/5/2009
 FILE NAME = H:\Aurora\120859_1\TRN\Civil\Sheet\INDIAN TRAIL.dwg
 PLOT SCALE = 1" = 40'
 USER NAME = JUSER

CONTRACT NO. 63095	
F.A.U. RTE.	SECTION
1503	06-00260-00-PV
COUNTY	TOTAL SHEETS
KANE	176
SHEET NO. 170	
STA. 65+50.00	TO STA. 67+50.00
FED. ROAD DIST. NO.	ILLINOIS FED. AID PROJECT

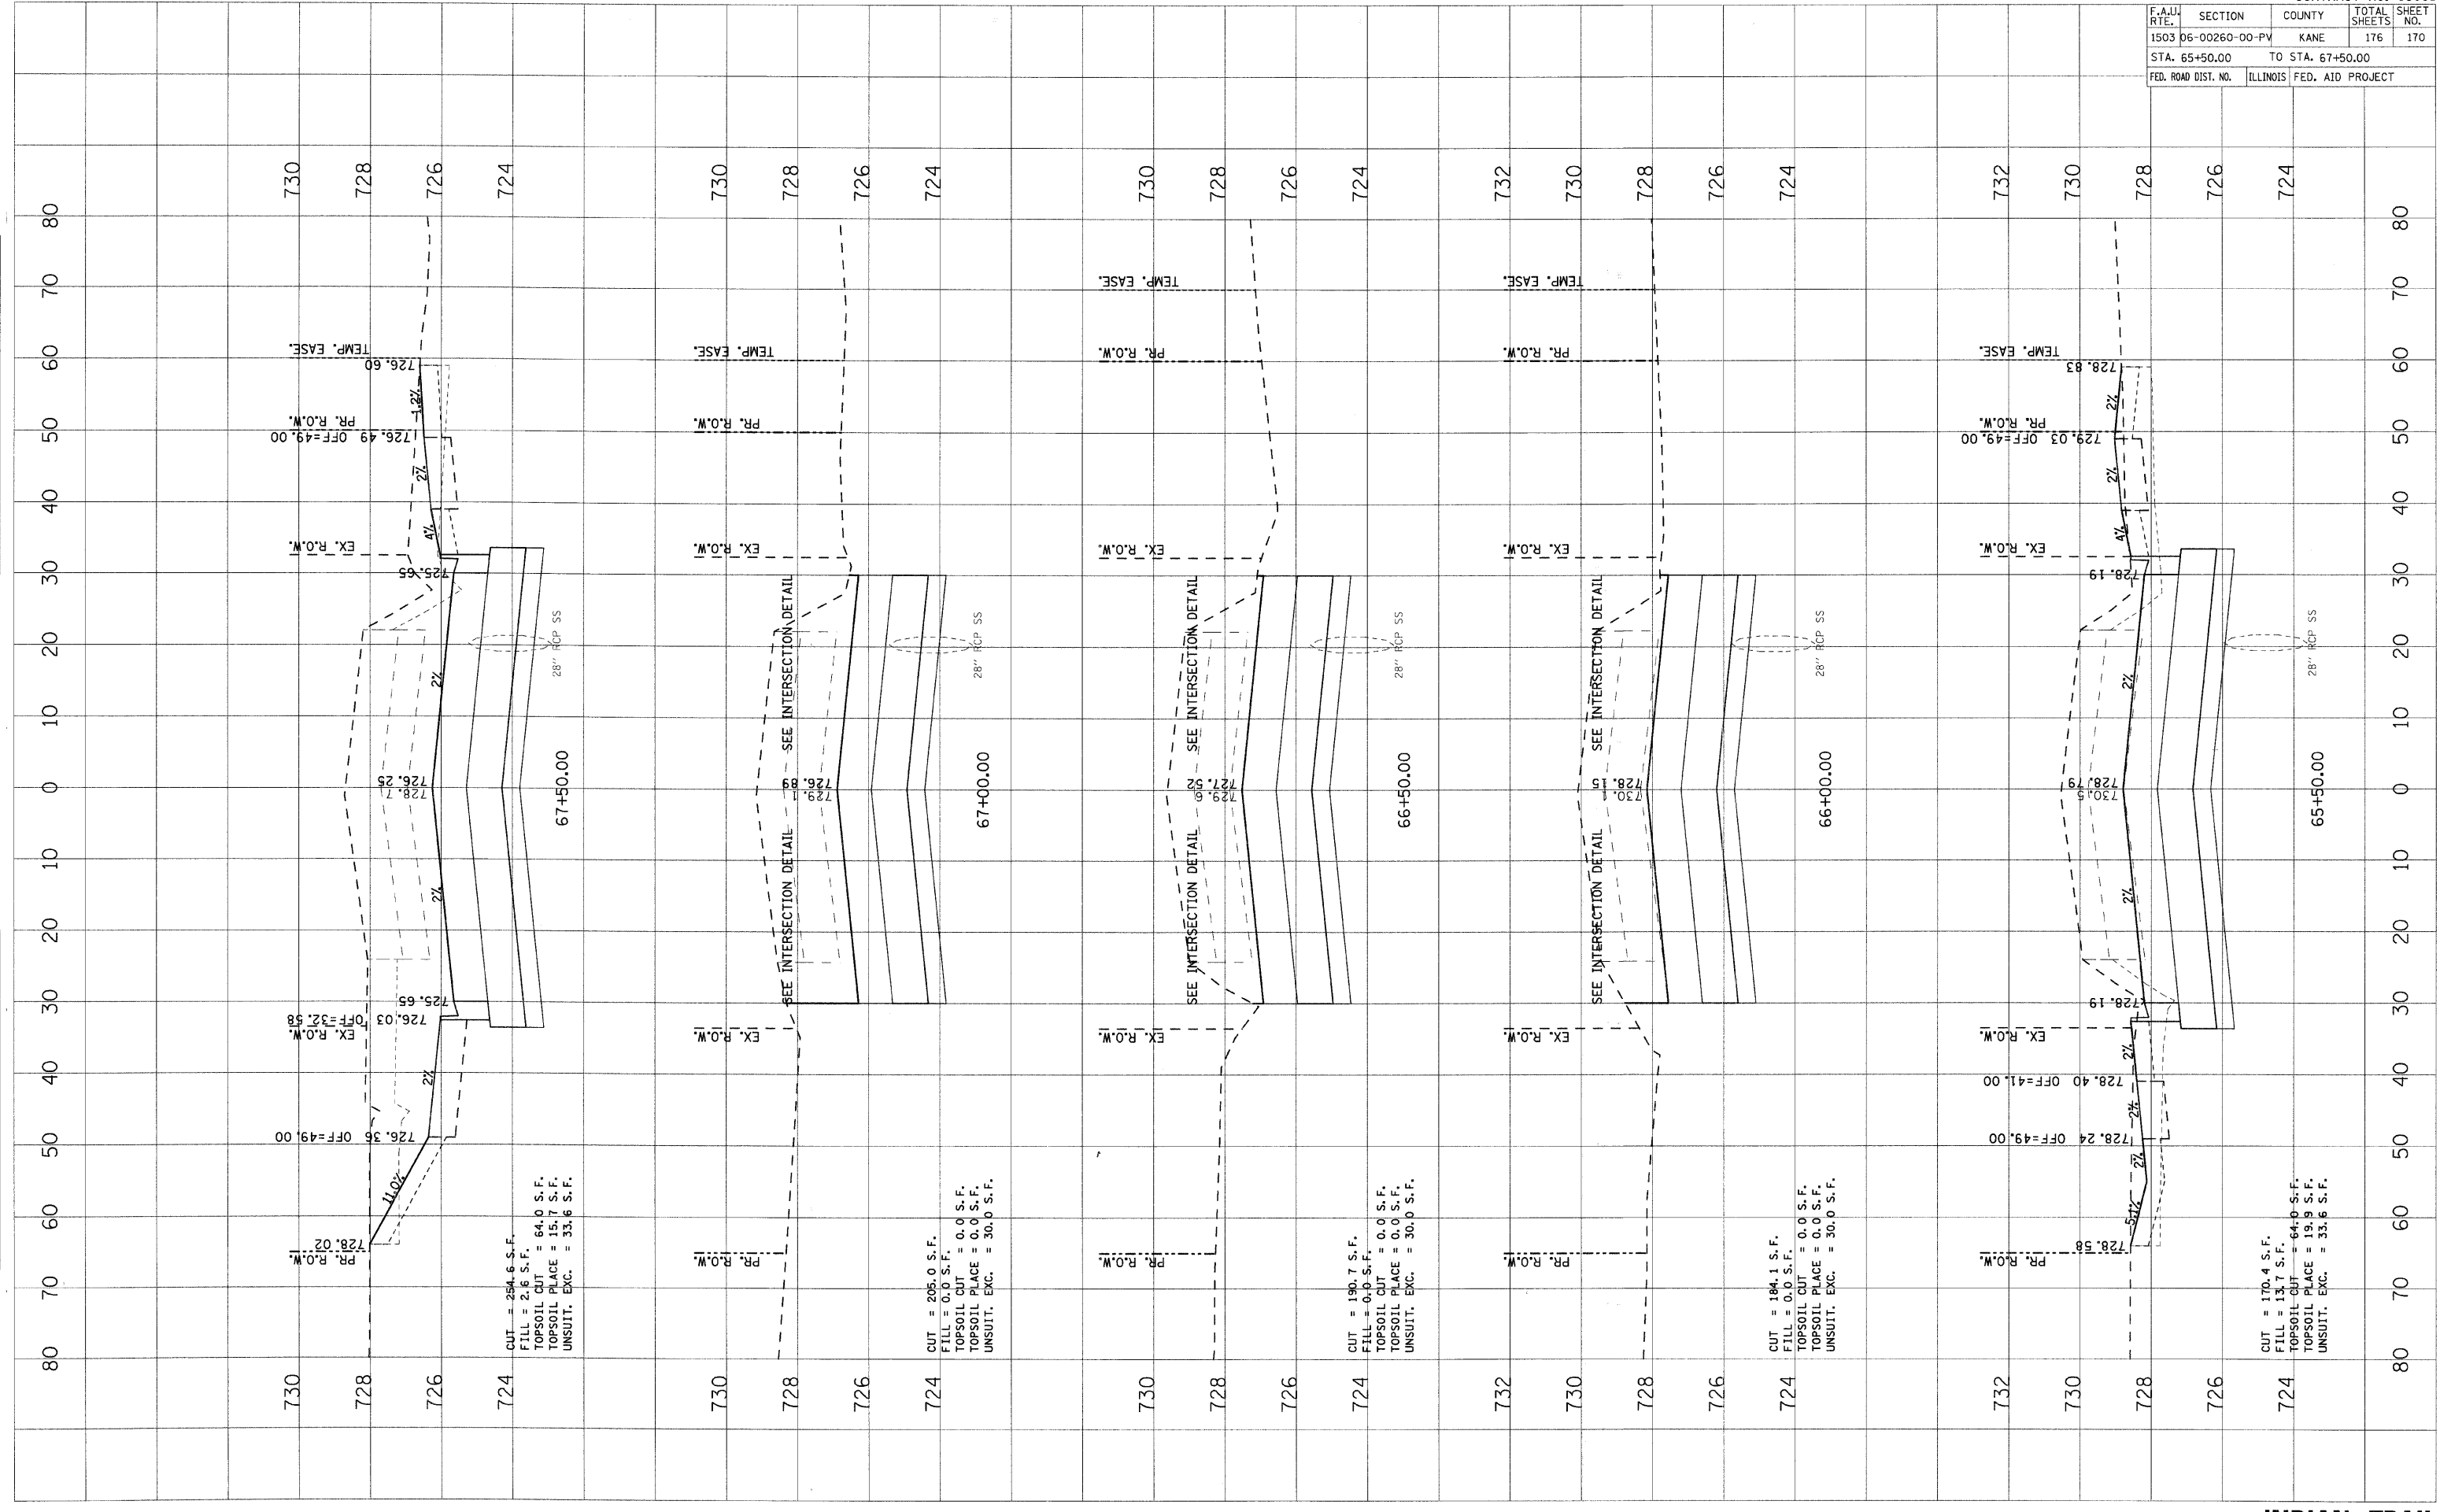

CUT = 254.6 S.F.
 FILL = 2.6 S.F.
 TOPSOIL CUT = 64.0 S.F.
 TOPSOIL PLACE = 15.7 S.F.
 UNSUIT. EXC. = 33.6 S.F.

CUT = 205.0 S.F.
 FILL = 0.0 S.F.
 TOPSOIL CUT = 0.0 S.F.
 TOPSOIL PLACE = 0.0 S.F.
 UNSUIT. EXC. = 30.0 S.F.

CUT = 190.7 S.F.
 FILL = 0.0 S.F.
 TOPSOIL CUT = 0.0 S.F.
 TOPSOIL PLACE = 0.0 S.F.
 UNSUIT. EXC. = 30.0 S.F.

CUT = 184.1 S.F.
 FILL = 0.0 S.F.
 TOPSOIL CUT = 0.0 S.F.
 TOPSOIL PLACE = 0.0 S.F.
 UNSUIT. EXC. = 30.0 S.F.

CUT = 170.4 S.F.
 FILL = 13.7 S.F.
 TOPSOIL CUT = 64.0 S.F.
 TOPSOIL PLACE = 19.9 S.F.
 UNSUIT. EXC. = 33.6 S.F.