


PLOT DATE = 1/5/2005
 PLOT SCALE = 1/4"=1'-0"
 USER NAME = USER

ORIGINAL SURVEY	DATE
PLOTTED	DATE
AREAS CHECKED	

FINAL SURVEY	DATE
PLOTTED	DATE
AREAS CHECKED	

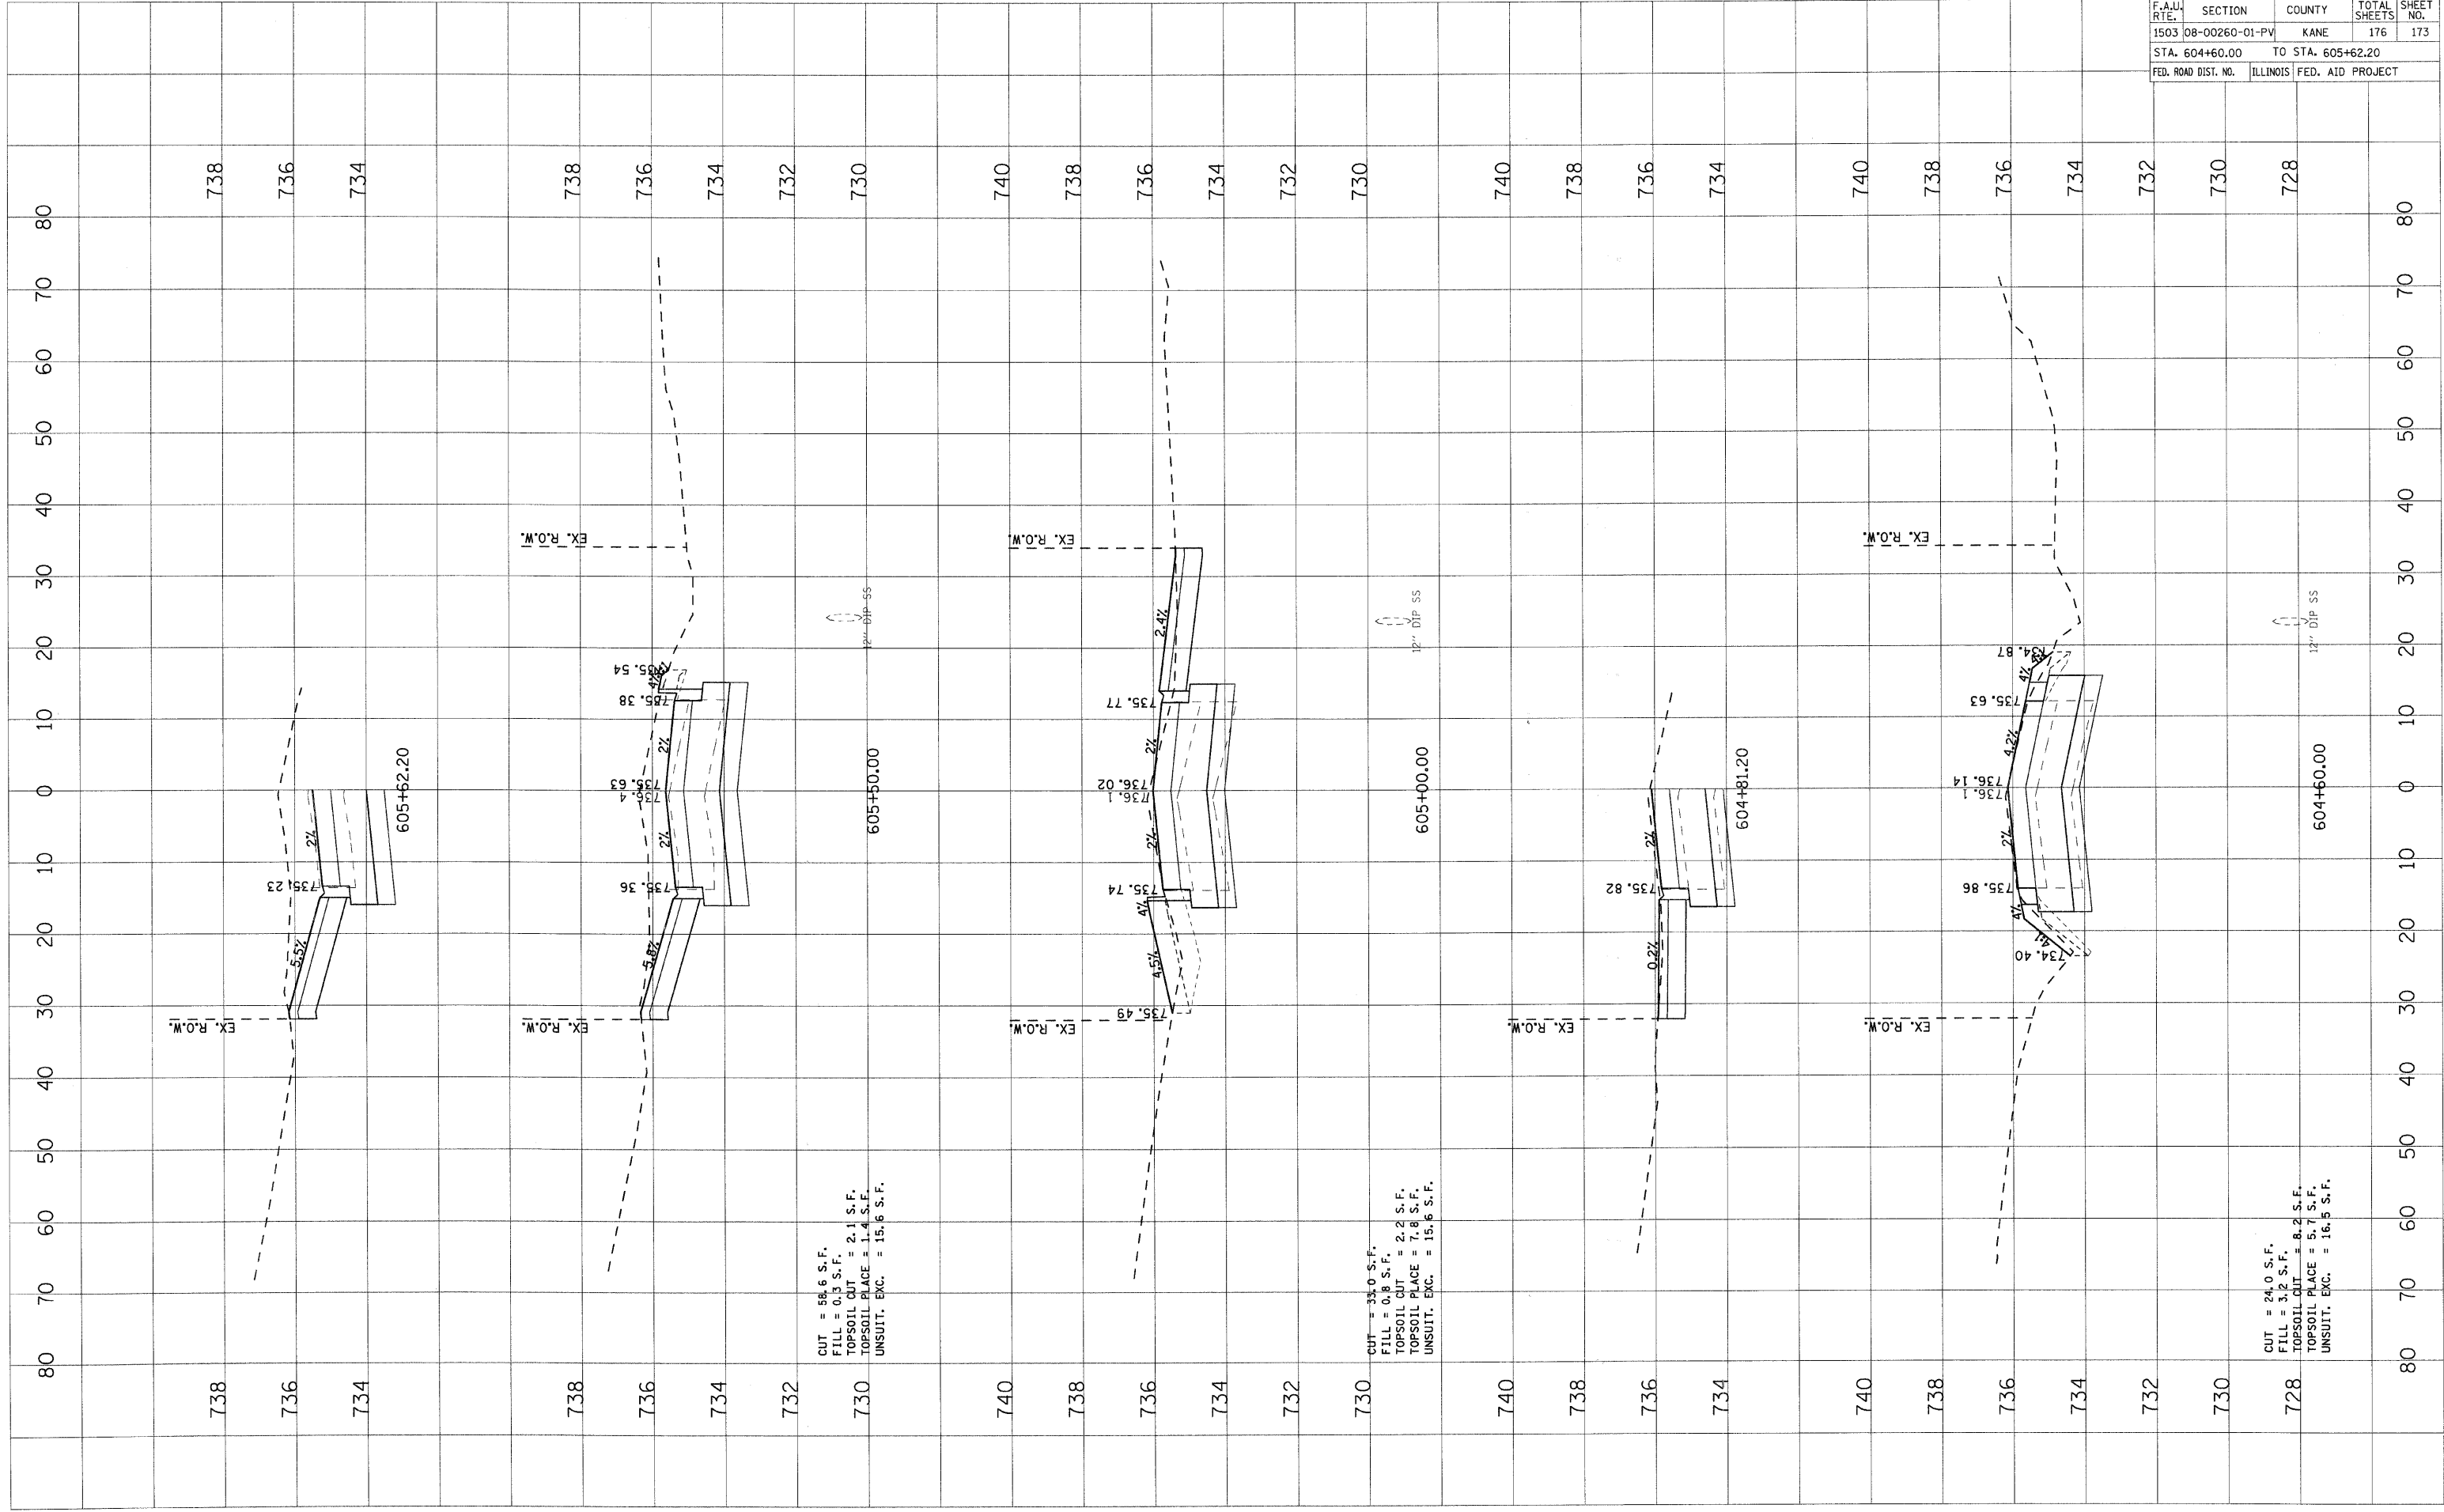

CONTRACT NO. 63095			
F.A.I. RTE.	SECTION	COUNTY	TOTAL SHEETS
1503	08-00260-01-PV	KANE	176
STA. 604+60.00		TO STA. 605+62.20	
FED. ROAD DIST. NO.	ILLINOIS	FED. AID PROJECT	