


PLOT DATE = 1/25/2009
 USER NAME = USER

ORIGINAL SURVEY	BY	DATE
SURVEYED		
PLOTTED		
AREAS CHECKED		
NO.		

FINAL SURVEY	BY	DATE
SURVEYED		
PLOTTED		
AREAS CHECKED		
NO.		

CONTRACT NO. 63095

F.A.U. RTE.	SECTION	COUNTY	TOTAL SHEETS	SHEET NO.
1503	08-00260-01-PV	KANE	176	174
STA. 606+00.00		TO STA. 607+50.00		
FED. ROAD DIST. NO.		ILLINOIS	FED. AID PROJECT	

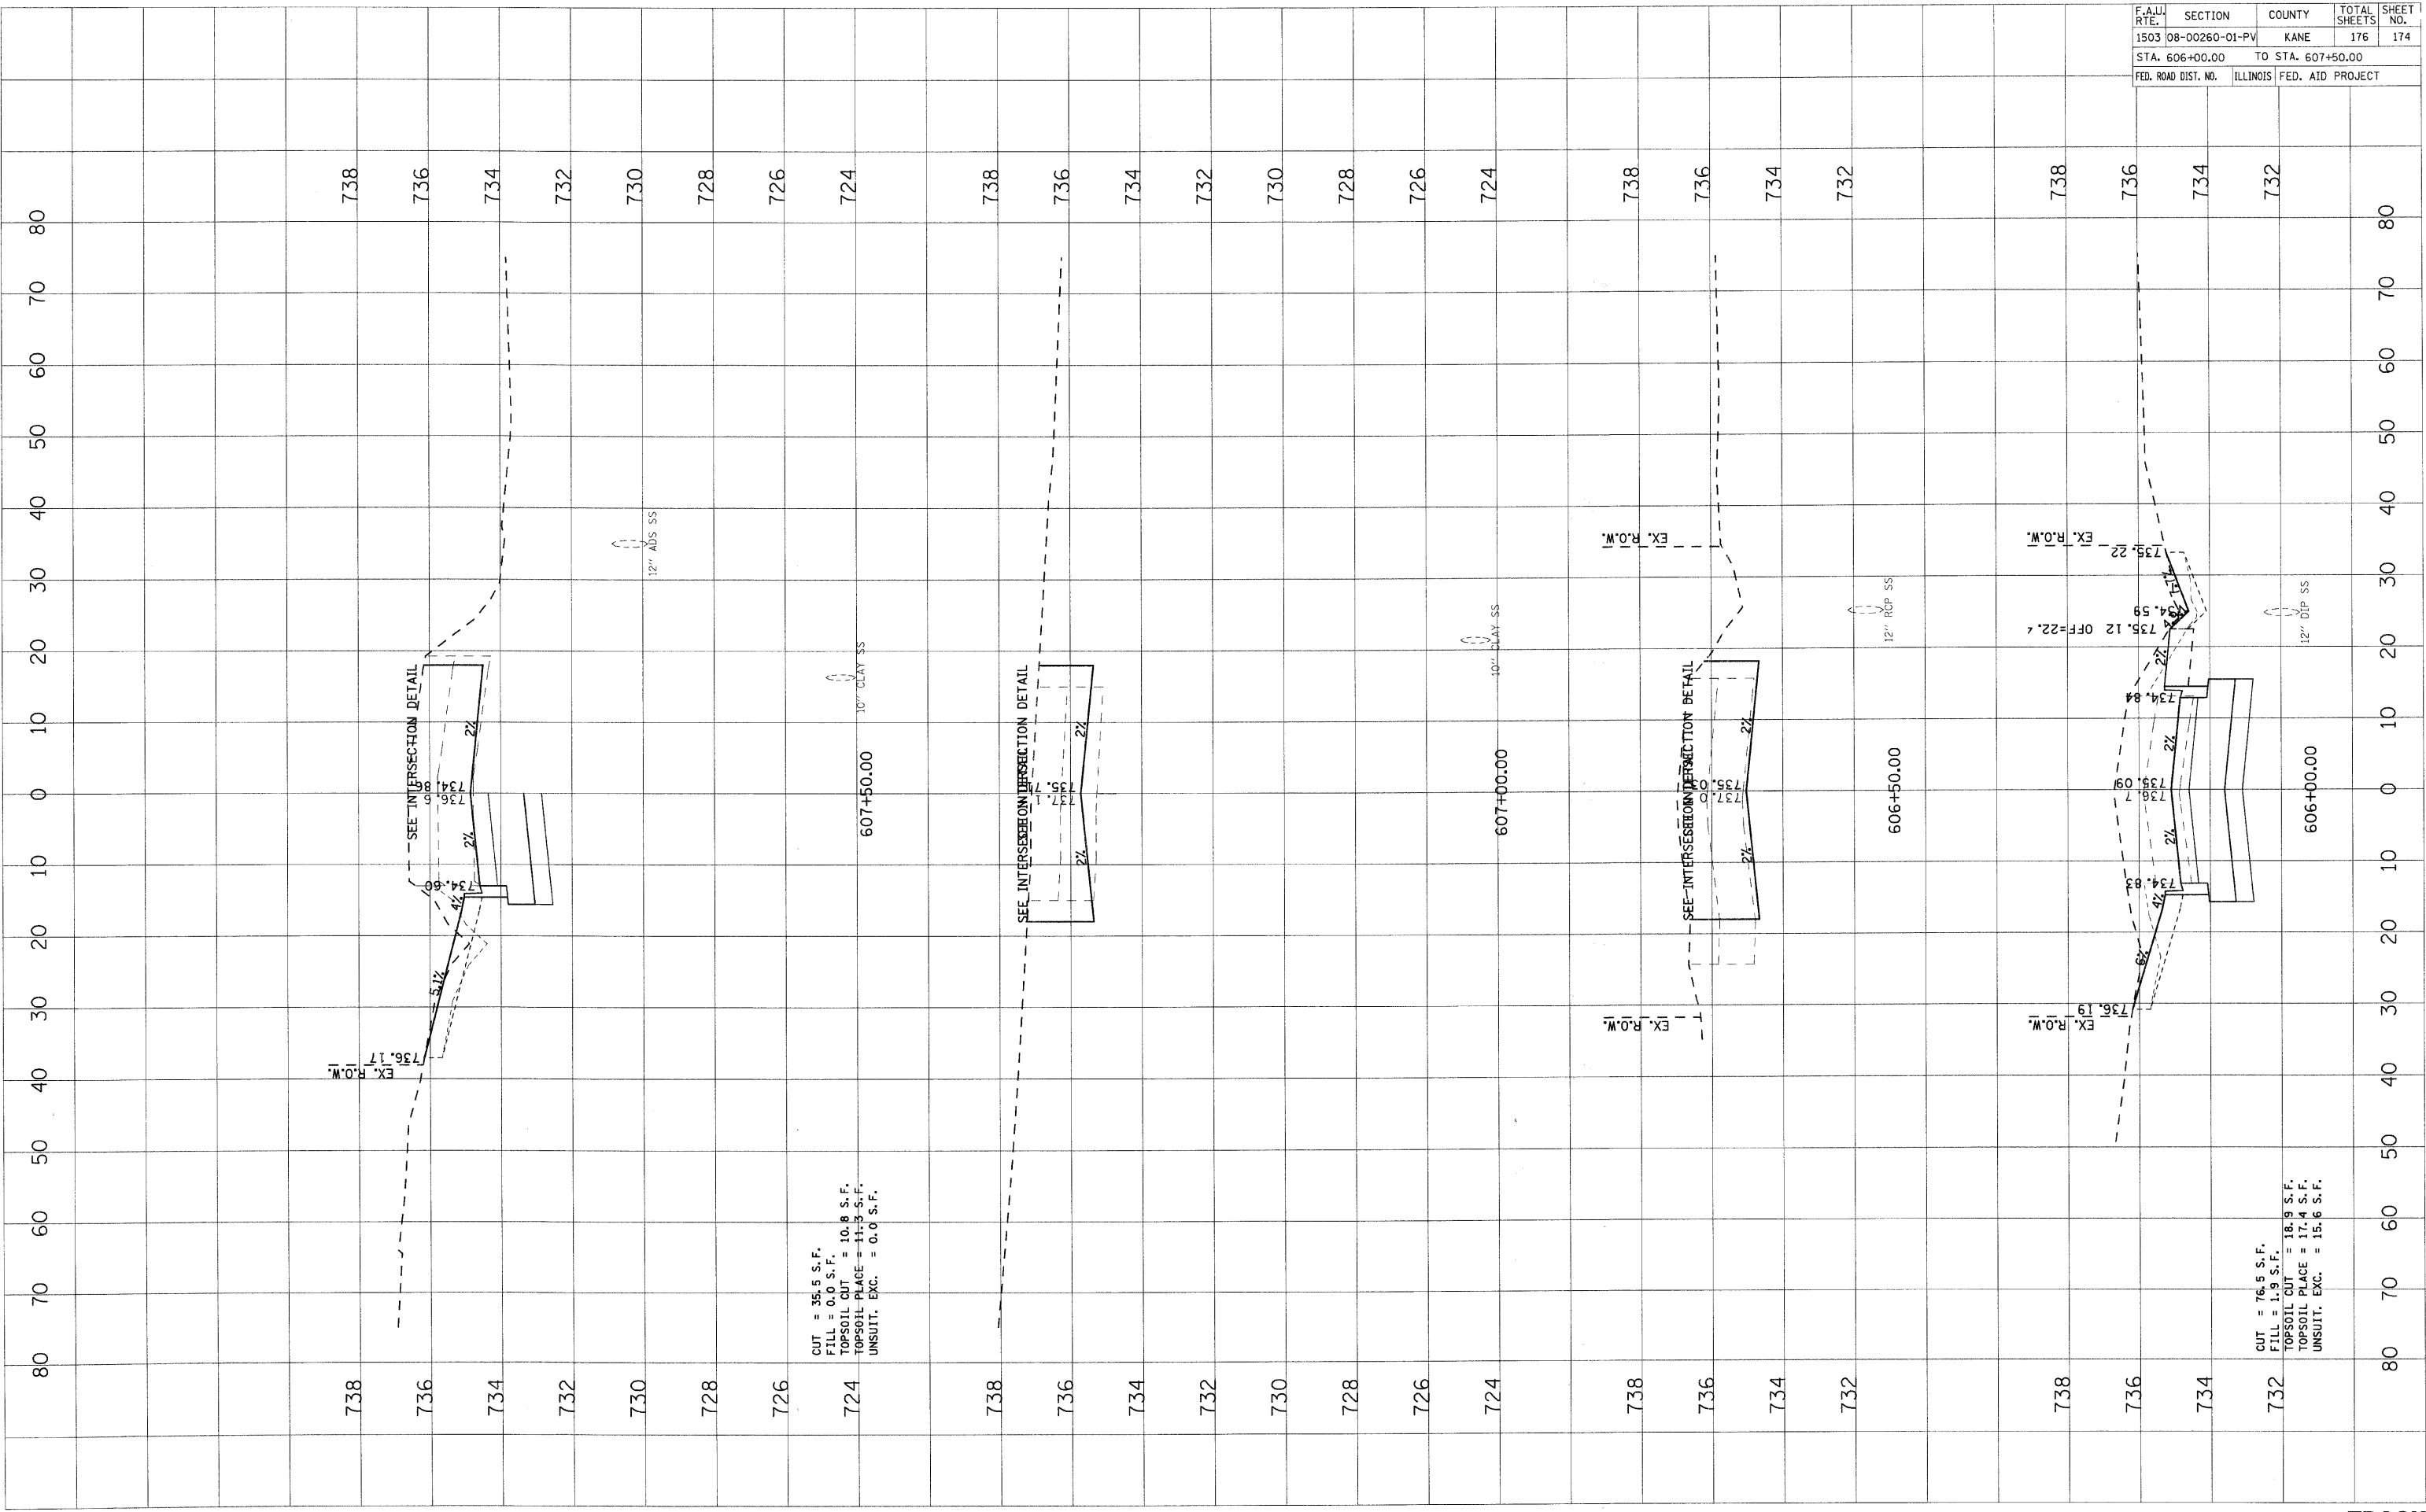

738
736
734
732
730
728
726
724

738
736
734
732
730
728
726
724

CUT = 35.5 S.F.
 FILL = 0.0 S.F.
 TOPSOIL CUT = 10.8 S.F.
 TOPSOIL PLAGE = 11.3 S.F.
 UNSUIT. EXC. = 0.0 S.F.

10" CLAY SS

12" ADS SS

SEE INTERSECTION DETAIL

10" CLAY SS

12" RCP SS

SEE INTERSECTION DETAIL

CUT = 76.5 S.F.
 FILL = 1.9 S.F.
 TOPSOIL CUT = 18.9 S.F.
 TOPSOIL PLAGE = 17.4 S.F.
 UNSUIT. EXC. = 15.6 S.F.

12" DTP SS