


F.A.I.D. RTE.	SECTION	COUNTY	TOTAL SHEETS	SHEET NO.
1503	08-00260-01-PV	KANE	176	175
STA. 607+80.97		TO STA. 608+24.18		
FED. ROAD DIST. NO.		ILLINOIS	FED. AID PROJECT	

FINAL SURVEY	BY	DATE
NOTE BOOK NO.		
AREAS CHECKED		

ORIGINAL SURVEY	BY	DATE
PLOTTED		
AREAS CHECKED		

PLOT DATE = 1/5/2009
 FILE NAME = H:\Users\j28065\1\PH\1\G\1\SH\1\83787.dwg
 PLOT SCALE = USER
 USER NAME = USER

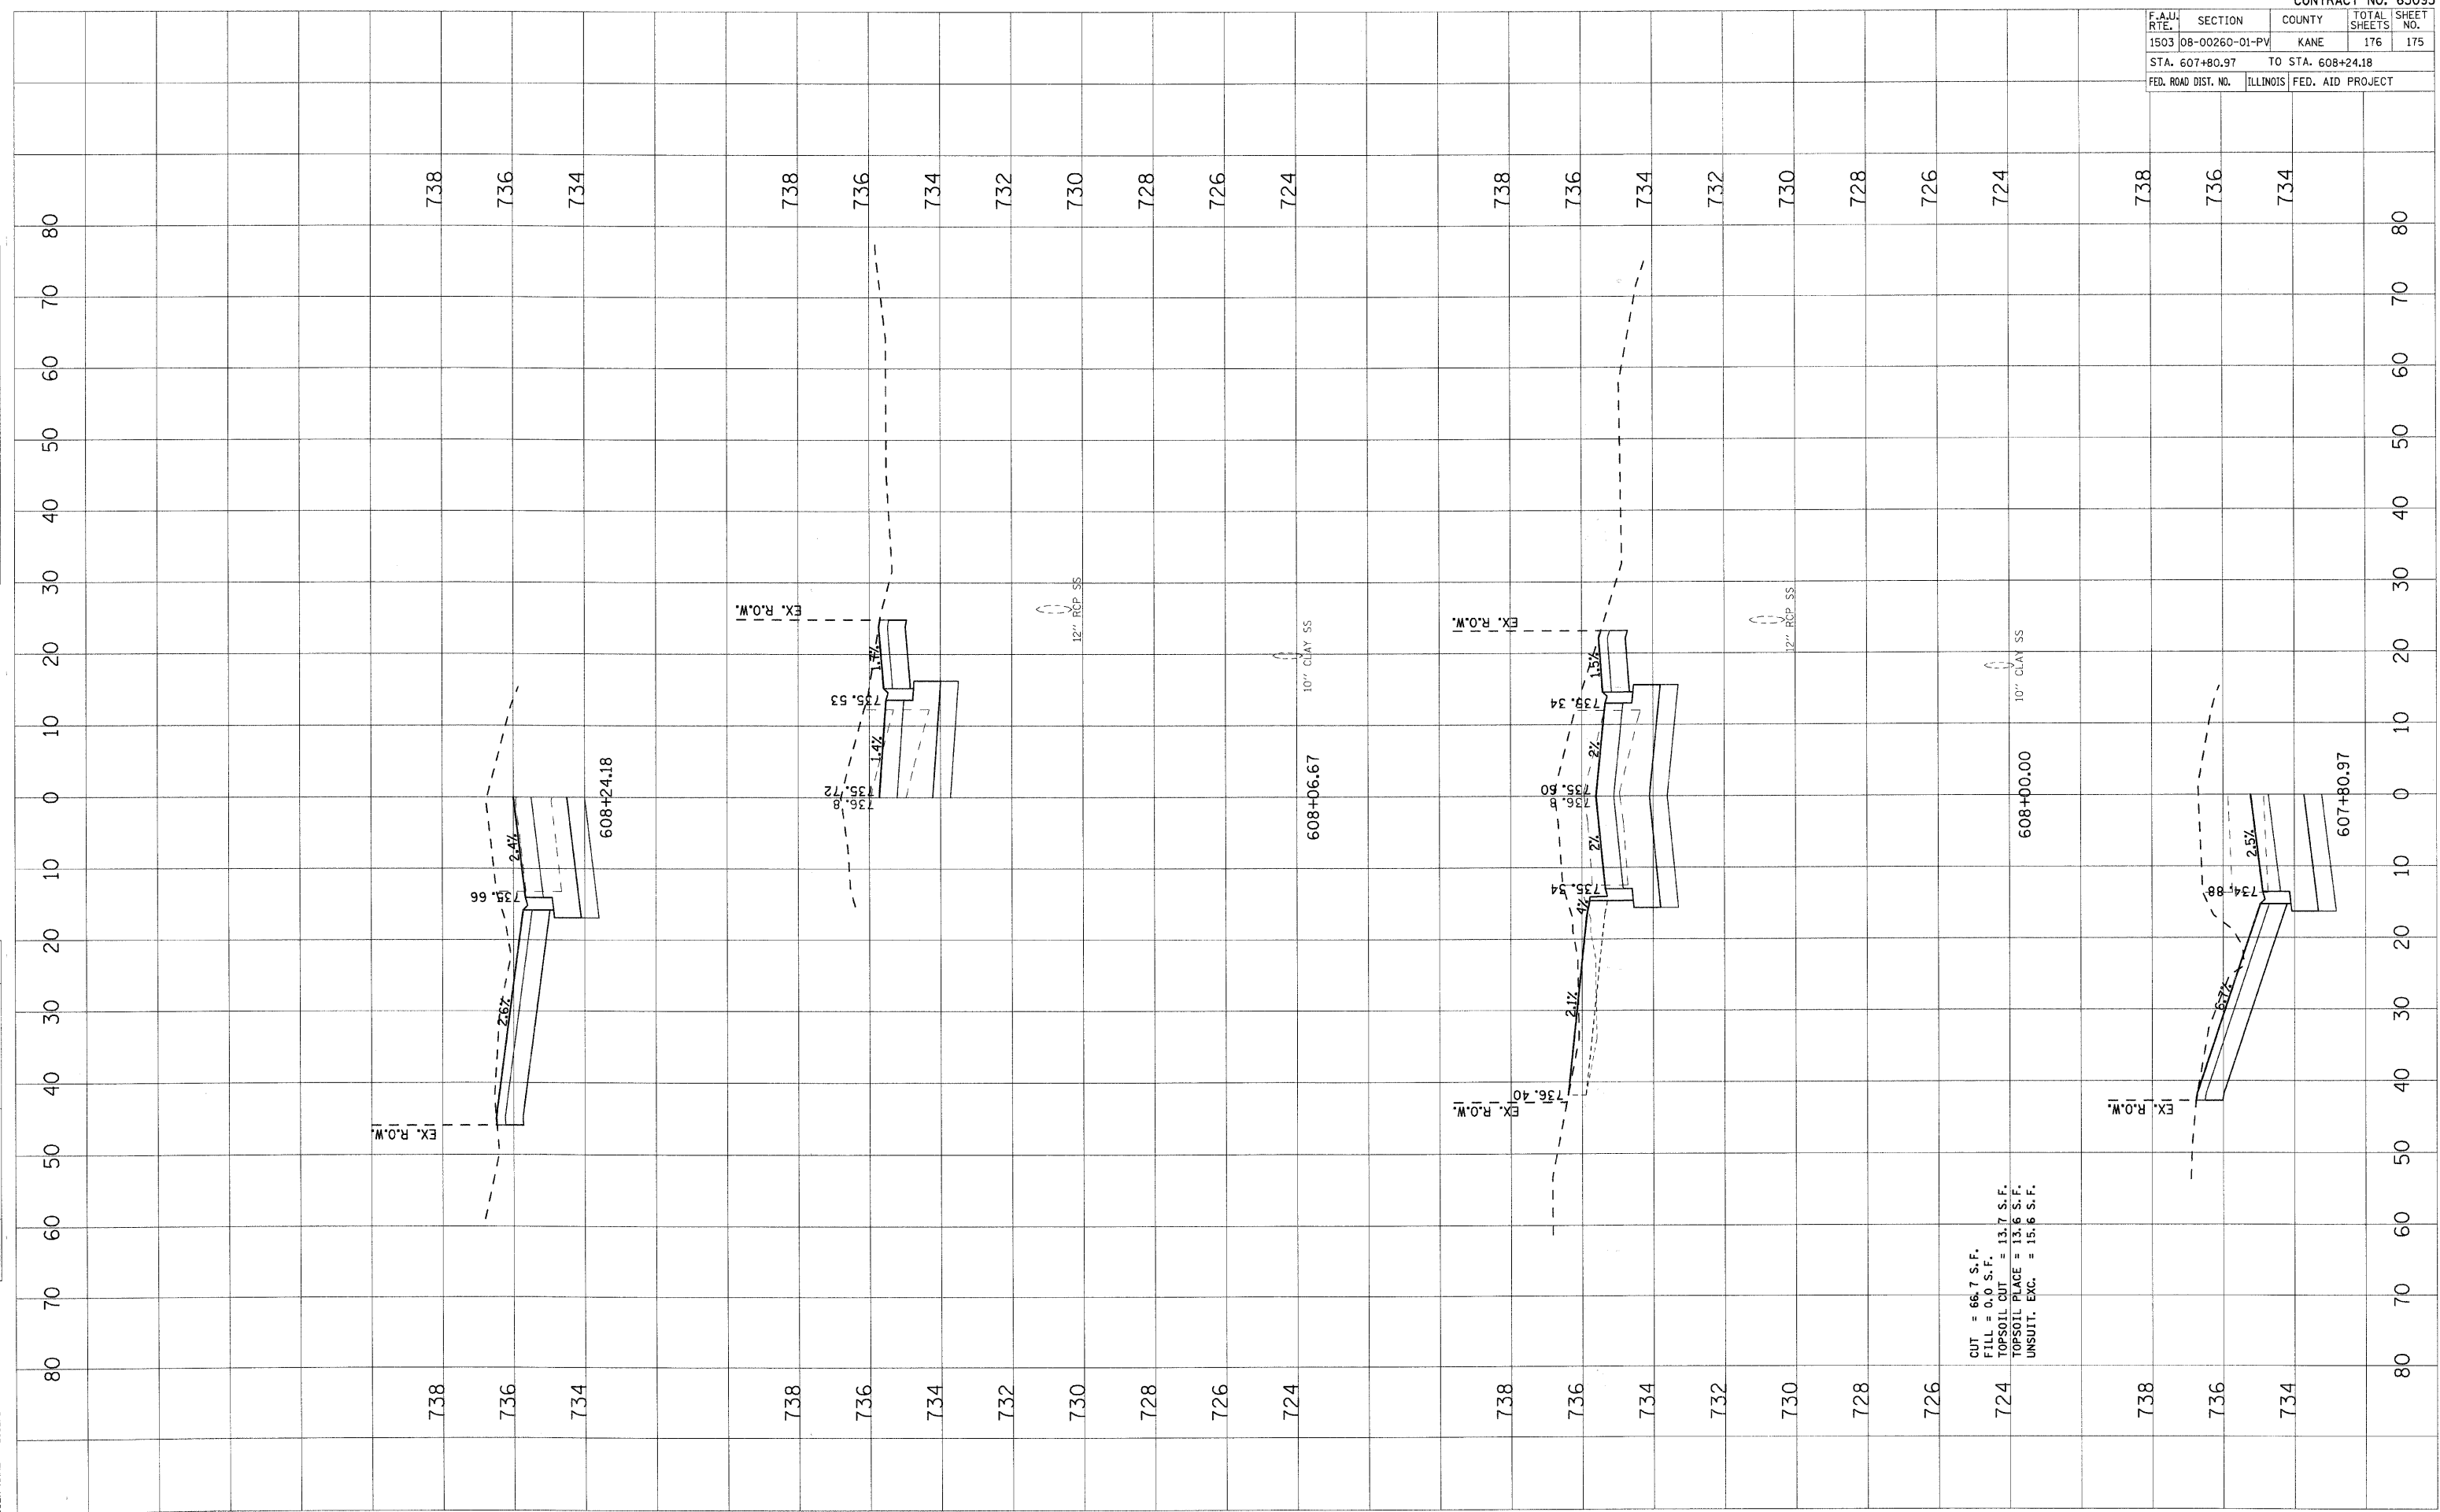

CUT = 66.7 S.F.
 FILL = 0.0 S.F.
 TOPSOIL CUT = 13.7 S.F.
 TOPSOIL PLACE = 13.6 S.F.
 UNSUIT. EXC. = 15.6 S.F.