

PROJECT MANAGER: RAYMOND KUMAPLEY (815)744-4200


FIELD ENGINEER: PHIL MARCYN (847) 705-4229

F.A.U. RTE.	SECTION	COUNTY	TOTAL SHEETS	SHEET NO.
1412	07-00245-00-TL	COOK	64	1
FED. ROAD DIST. NO.	ILLINOIS	CONTRACT NO. 63112		

STATE OF ILLINOIS
DEPARTMENT OF TRANSPORTATION
DIVISION OF HIGHWAYS
PROPOSED PLANS
FOR FEDERAL-AID HIGHWAY

FOR INDEX OF SHEETS, SEE SHEET NO. 2

FAU ROUTE 1412 – WASHINGTON BOULEVARD
HOME AVENUE TO LOMBARD AVENUE
TRAFFIC SIGNAL INTERCONNECTION PLANS
SECTION 07-00245-00-TL
PROJECT NO. CMM-8003(936)
JOB NO. C91-155-08
VILLAGE OF OAK PARK
COOK COUNTY

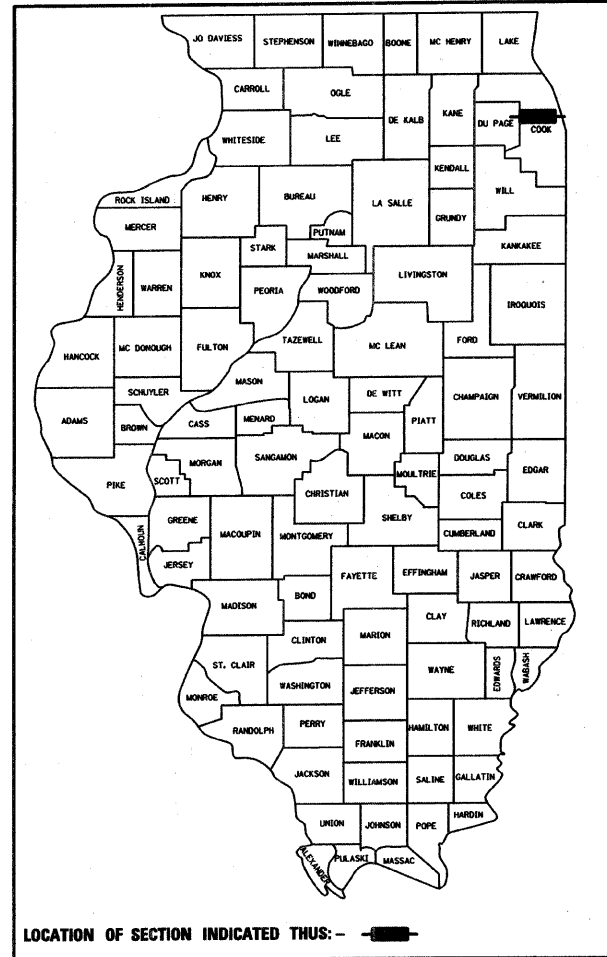


ADT RIDGELAND AVENUE (2006) - 18,000
ADT RIDGELAND AVENUE (2016) - 19,900
ADT WASHINGTON BOULEVARD (2006) - 8600
ADT WASHINGTON BOULEVARD (2016) - 9500
ADT OAK PARK AVENUE (2006) - 13,100
ADT OAK PARK AVENUE (2016) - 14,500

VILLAGE OF OAK PARK
POLICE DEPARTMENT (708) 386-3800
FIRE DEPARTMENT (708) 386-3300


POSTED SPEED LIMIT

WASHINGTON BOULEVARD - 30 MPH
RIDGELAND AVENUE - 30 MPH
JACKSON BOULEVARD - 25 MPH
OAK PARK AVENUE - 30 MPH

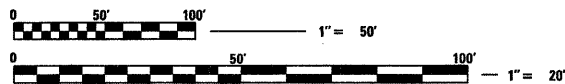

FULL SIZE PLANS HAVE BEEN PREPARED USING STANDARD ENGINEERING SCALES. REDUCED SIZED PLANS WILL NOT CONFORM TO STANDARD SCALES. IN MAKING MEASUREMENTS ON REDUCED PLANS, THE ABOVE SCALES MAY BE USED.

J.U.L.I.E.
JOINT UTILITY LOCATION INFORMATION FOR EXCAVATION
1-800-892-0123
OR 811

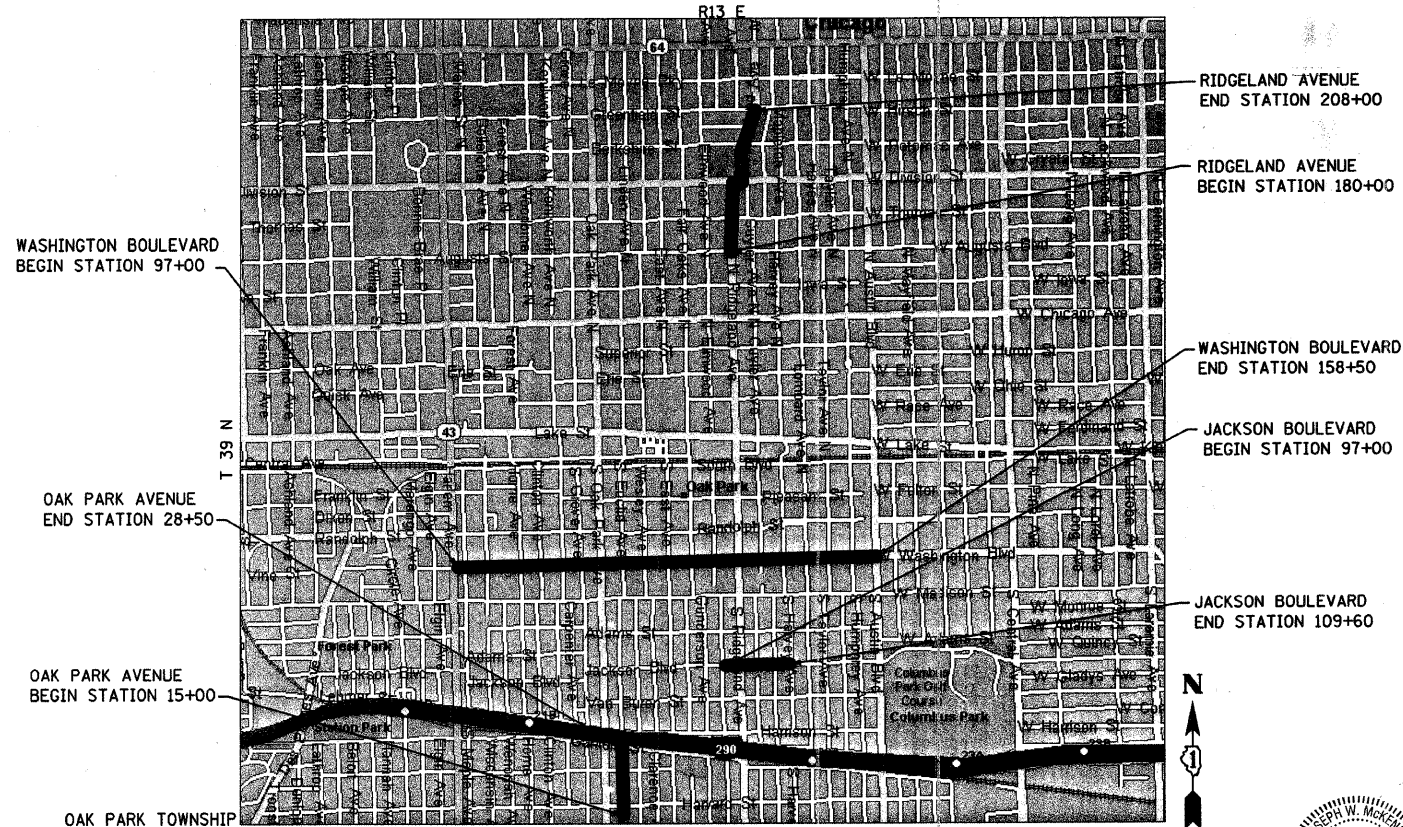

WASHINGTON BOULEVARD GROSS PROJECT LENGTH: 6,150 FEET = 1.17 MILES
WASHINGTON BOULEVARD NET PROJECT LENGTH: 6,150 FEET = 1.17 MILES
JACKSON BOULEVARD GROSS PROJECT LENGTH: 1,260 FEET = 0.24 MILES
JACKSON BOULEVARD NET PROJECT LENGTH: 1,260 FEET = 0.24 MILES
RIDGELAND AVENUE GROSS PROJECT LENGTH: 2,800 FEET = 0.53 MILES
RIDGELAND AVENUE NET PROJECT LENGTH: 2,800 FEET = 0.53 MILES
OAK PARK AVENUE GROSS PROJECT LENGTH: 1,350 FEET = 0.26 MILES
OAK PARK AVENUE NET PROJECT LENGTH: 1,350 FEET = 0.26 MILES

082-080875
LICENSED PROFESSIONAL ENGINEER
OF ILLINOIS
MAY 26, 2009

STATE OF ILLINOIS
DEPARTMENT OF TRANSPORTATION
DIVISION OF HIGHWAYS

APPROVED MAY 26, 2009
James A. Budrick
VILLAGE OF OAK PARK - VILLAGE ENGINEER

PASSED MAY 29, 2009
Christopher Holt
DISTRICT 1 ENGINEER OF LOCAL ROADS AND STREETS

RELEASING FOR
BID BASED ON MAY 29, 2009
Diana M. O'Keefe
DEPUTY DIRECTOR OF HIGHWAYS, REGION 1 ENGINEER

STRAND ASSOCIATES, INC.
ENGINEERS

1170 SOUTH HAMBOLT ROAD
JOLIET, ILLINOIS 60431
(815) 744-4800

**PRINTED BY THE AUTHORITY
OF THE STATE OF ILLINOIS**

CONTRACT NO. 63112