

~~REMOVE EXISTING TRAFFIC SIGNAL EQUIPMENT, EACH 1~~


THE FOLLOWING ITEMS SHALL BE REMOVED BY THE CONTRACTOR AND SHALL BE DISPOSED OF BY THEM OUTSIDE THE RIGHT-OF-WAY AT THEIR EXPENSE. THE SALVAGE VALUE OF THE REMOVED EQUIPMENT SHALL BE REFLECTED IN THE CONTRACT BID PRICE.

1 EACH TRAFFIC SIGNAL POST 14'

CONSTRUCTION NOTE:

REMOVE EXISTING TRAFFIC SIGNAL POST. INSTALL NEW TRAFFIC SIGNAL POST ON EXISTING FOUNDATION AND RELOCATE EXISTING TRAFFIC SIGNAL HEAD, 1-FACE, 3-SECTION PEDESTRIAN SIGNAL HEAD AND PEDESTRIAN PUSHBUTTON TO NEW POST. REUSE EXISTING CABLES. INSTALL NEW LIGHT DETECTOR ON NEW POST AND INSTALL NO. 20 3/C AND NO. 12 3/C CABLES.

FOR INFORMATION ONLY

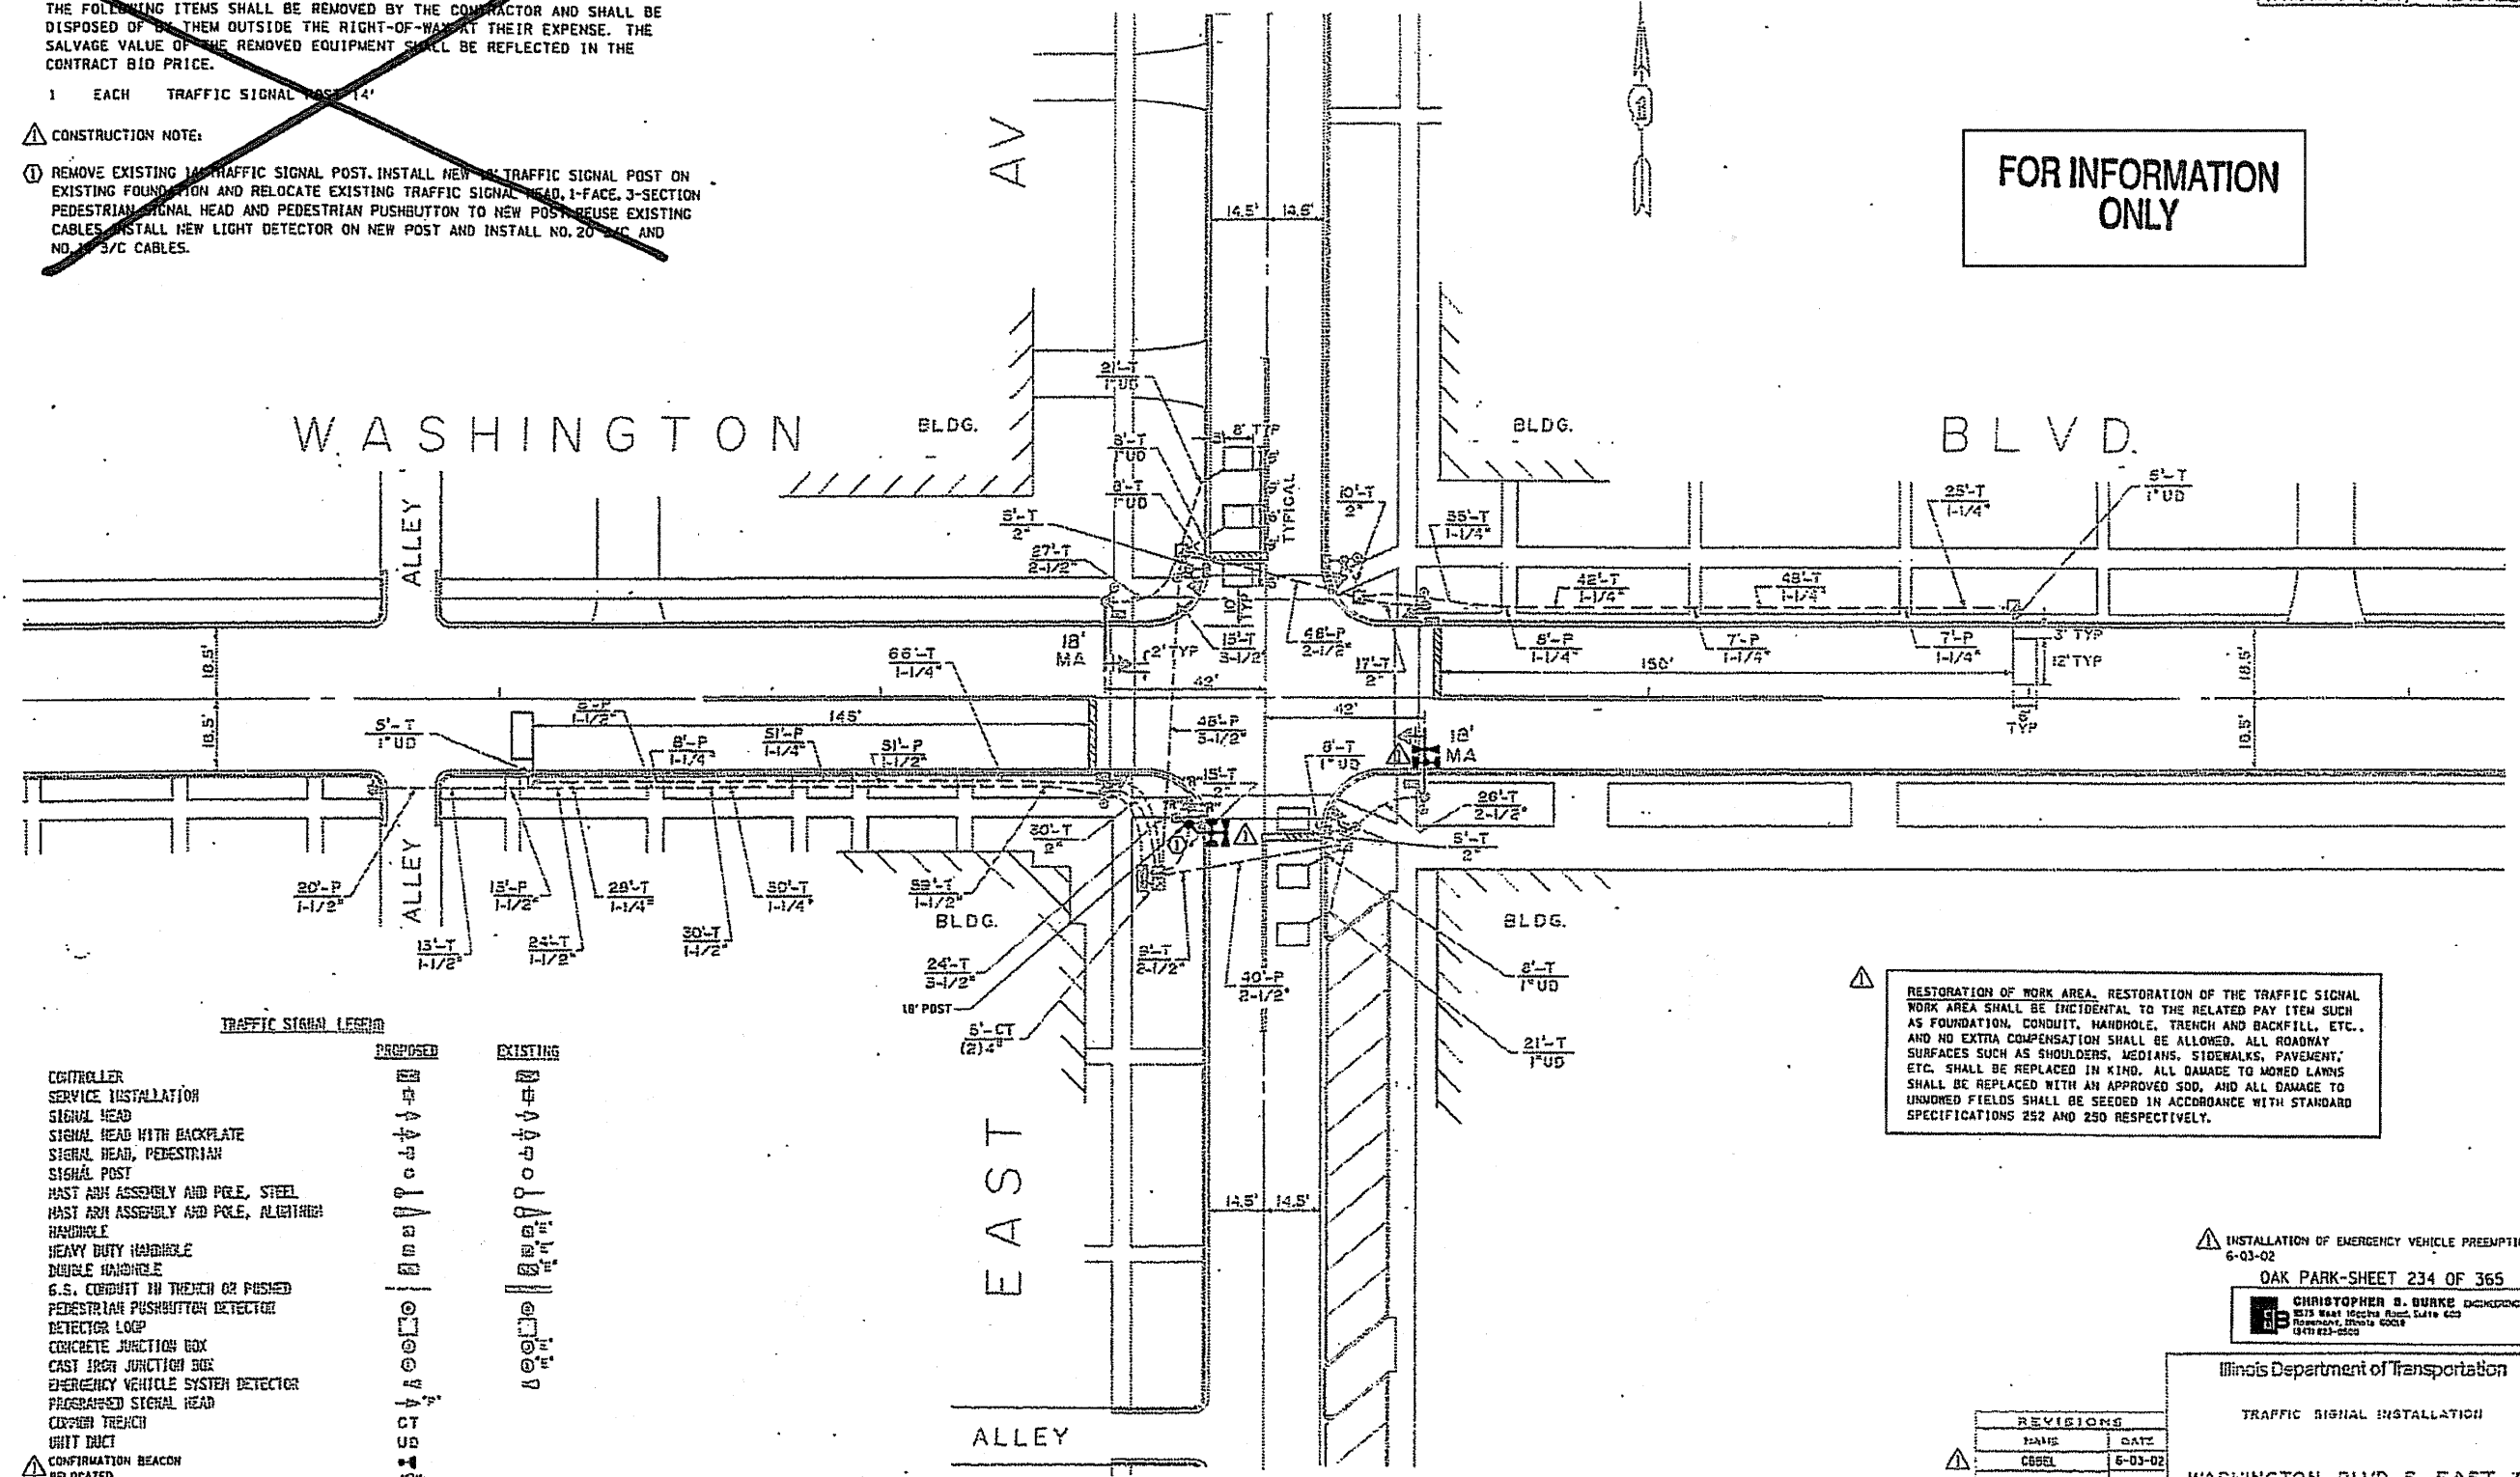

TRAFFIC SIGNAL LEGEND

	PROPOSED	EXISTING
CONTROLLER	[Symbol]	[Symbol]
SERVICE INSTALLATION	[Symbol]	[Symbol]
SIGNAL HEAD	[Symbol]	[Symbol]
SIGNAL HEAD WITH BACKPLATE	[Symbol]	[Symbol]
SIGNAL HEAD, PEDESTRIAN	[Symbol]	[Symbol]
SIGNAL POST	[Symbol]	[Symbol]
HAST ARM ASSEMBLY AND POLE, STEEL	[Symbol]	[Symbol]
HAST ARM ASSEMBLY AND POLE, ALUMINUM	[Symbol]	[Symbol]
HANDHOLE	[Symbol]	[Symbol]
HEAVY DUTY HANDHOLE	[Symbol]	[Symbol]
DOUBLE HANDHOLE	[Symbol]	[Symbol]
G.S. CONDUIT IN TRENCH OR PUSHED	[Symbol]	[Symbol]
PEDESTRIAN PUSHBUTTON DETECTOR	[Symbol]	[Symbol]
DETECTOR LOOP	[Symbol]	[Symbol]
CONCRETE JUNCTION BOX	[Symbol]	[Symbol]
CAST IRON JUNCTION BOX	[Symbol]	[Symbol]
EMERGENCY VEHICLE SYSTEM DETECTOR	[Symbol]	[Symbol]
PROGRAMMED SIGNAL HEAD	[Symbol]	[Symbol]
CURB TRENCH	[Symbol]	[Symbol]
UNIT INLET	[Symbol]	[Symbol]
CONFIRMATION BEACON	[Symbol]	[Symbol]
RELOCATED	[Symbol]	[Symbol]

RESTORATION OF WORK AREA, RESTORATION OF THE TRAFFIC SIGNAL WORK AREA SHALL BE INCIDENTAL TO THE RELATED PAY ITEM SUCH AS FOUNDATION, CONDUIT, HANDHOLE, TRENCH AND BACKFILL, ETC., AND NO EXTRA COMPENSATION SHALL BE ALLOWED. ALL ROADWAY SURFACES SUCH AS SHOULDERS, MEDIANS, SIDEWALKS, PAVEMENT, ETC. SHALL BE REPLACED IN KIND. ALL DAMAGE TO MOWED LAWNS SHALL BE REPLACED WITH AN APPROVED SOD, AND ALL DAMAGE TO UNMOWED FIELDS SHALL BE SEEDING IN ACCORDANCE WITH STANDARD SPECIFICATIONS 252 AND 250 RESPECTIVELY.

INSTALLATION OF EMERGENCY VEHICLE PREEMPTION
6-03-02

OAK PARK-SHEET 234 OF 365

CHRISTOPHER S. BURKE ENGINEERING LTD.
2015 East North Road, Suite 400
Rosemont, Illinois 60018
(630) 823-5500

REVISIONS

NO.	DATE	DESCRIPTION
1	6-03-02	CBEL

Illinois Department of Transportation

TRAFFIC SIGNAL INSTALLATION

WASHINGTON BLVD & EAST AV

SCALE: 1" = 20'

DATE: 4-6-69

DRAWN BY: DMH
DESIGNED BY: DMH
CHECKED BY: LND