


FOR INFORMATION ONLY

FOR INFORMATION ONLY

FOR INFORMATION ONLY

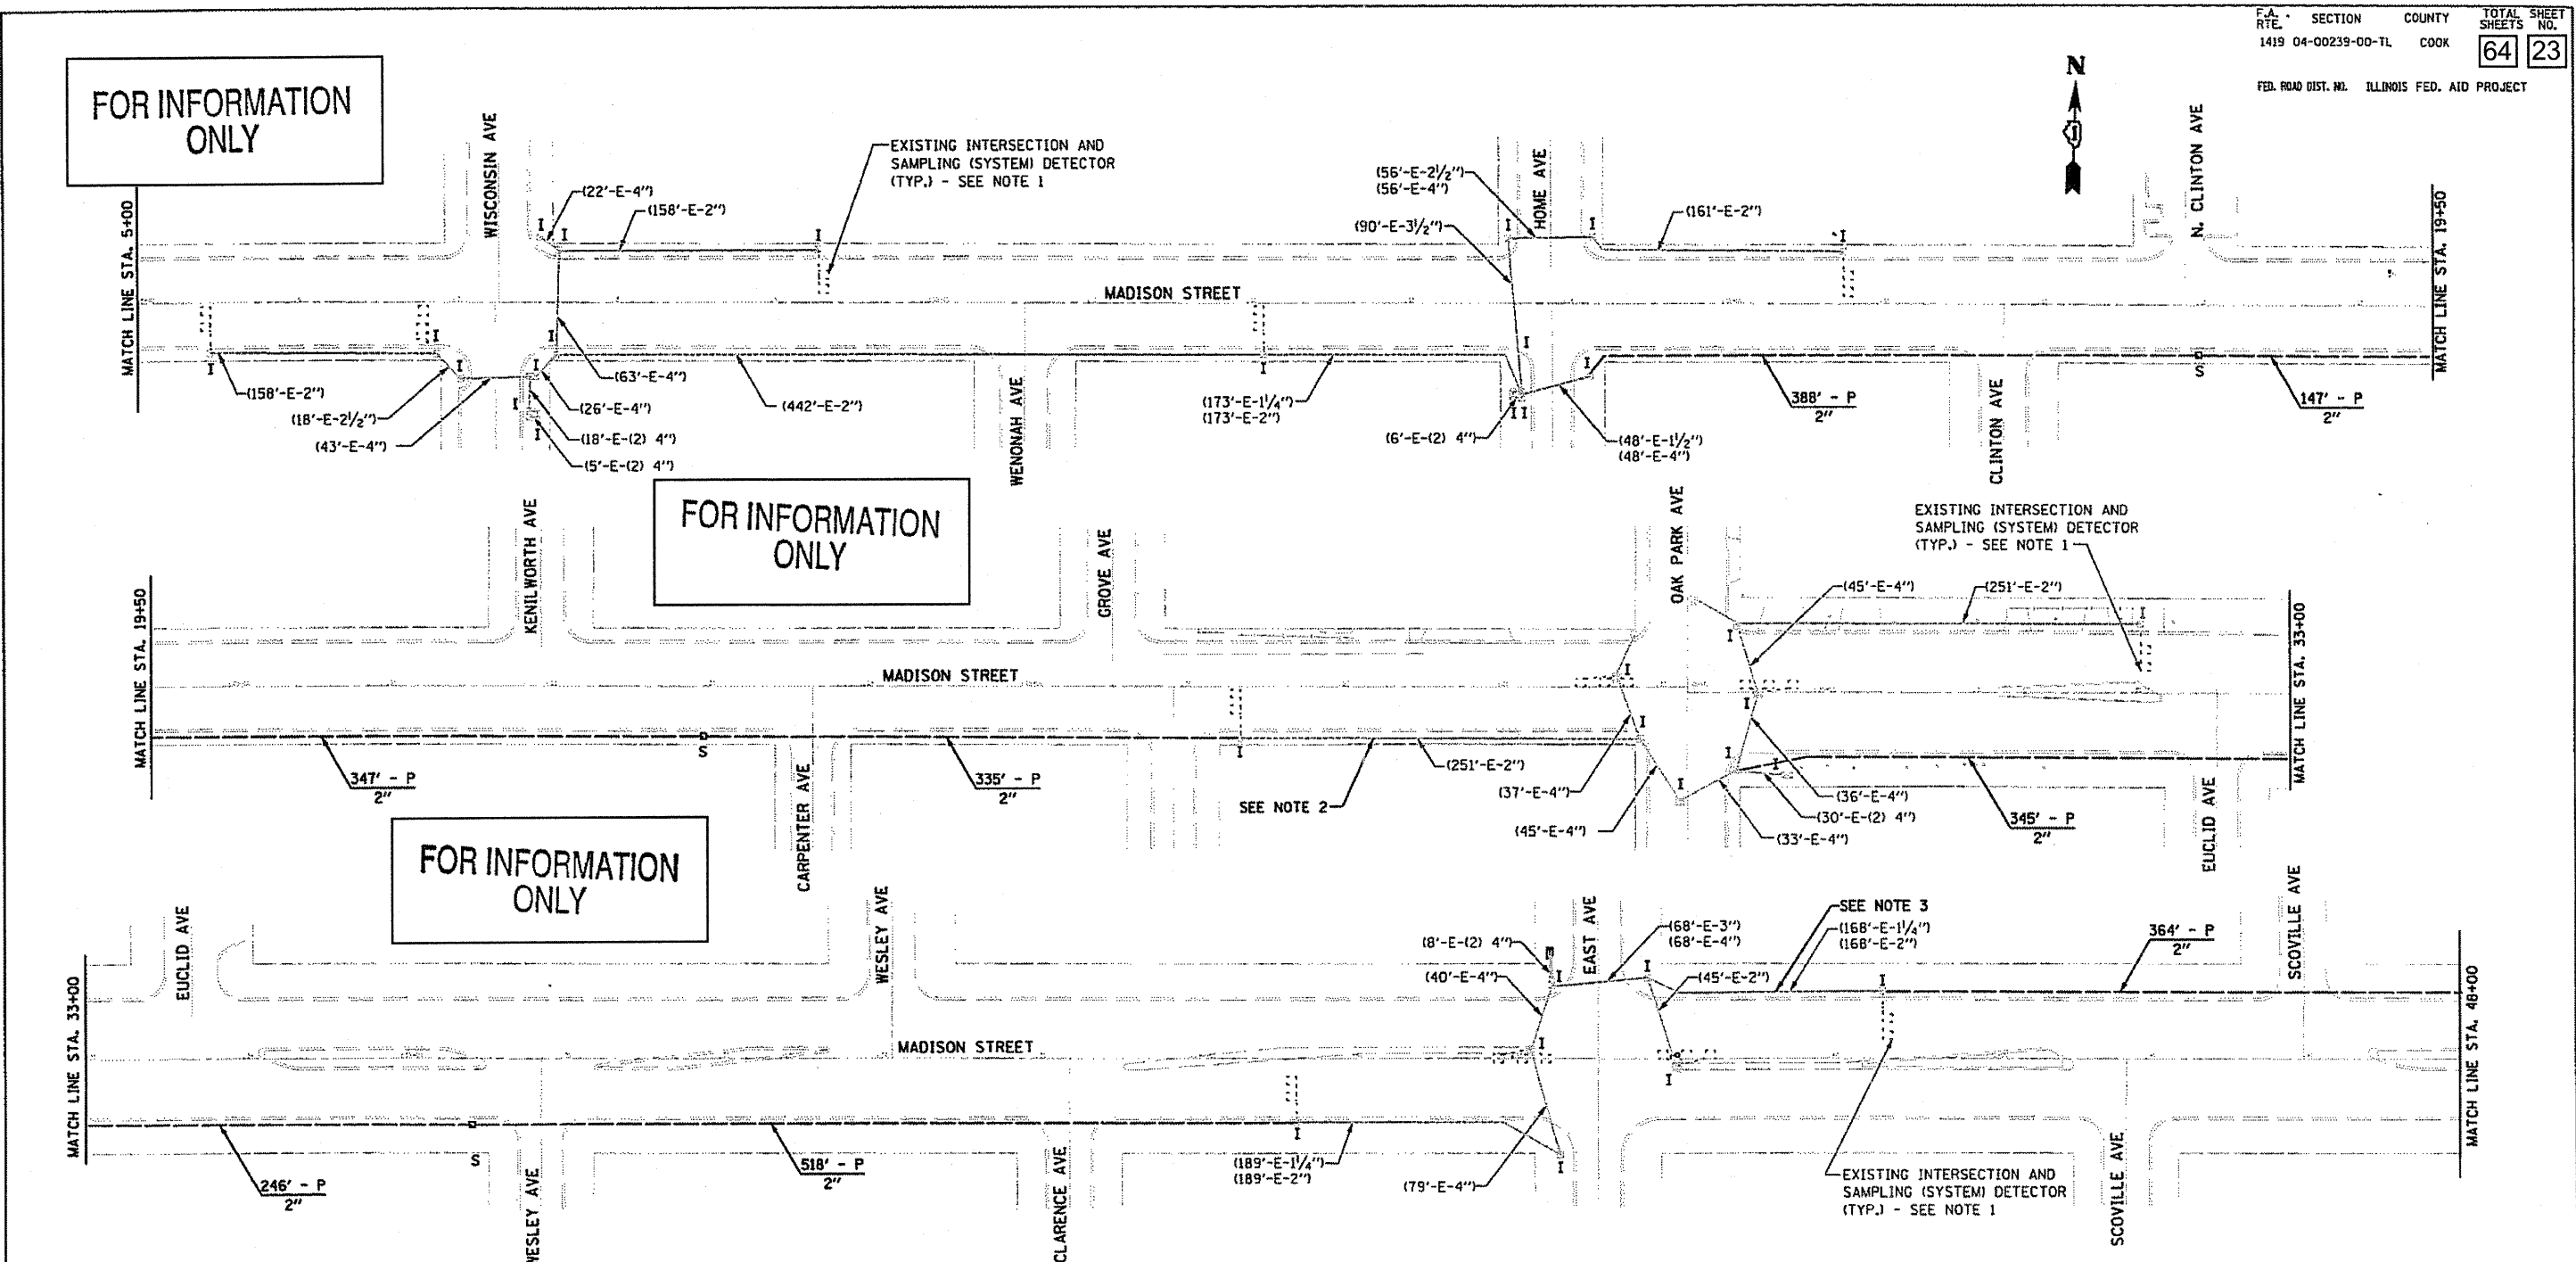


NOTES:


- EXISTING INTERSECTION DETECTOR LOOPS WILL BE REMOVED BY OTHERS DURING THE MADISON STREET RESURFACING PROJECT PRIOR TO CONSTRUCTION. DETECTOR LOOPS SHALL BE REPLACED WHERE INDICATED BY PLANS.
- THE CONTRACTOR SHALL PULL THE PROPOSED FIBER OPTIC CABLE AND TRACER CABLE THROUGH THE EXISTING CONDUIT ON THE SOUTH SIDE OF MADISON STREET BETWEEN HOME AVENUE AND OAK PARK AVENUE AND BETWEEN OAK PARK AVENUE AND EAST AVENUE. IF THE EXISTING CONDUIT IS DAMAGED PRIOR TO THE START OF CONSTRUCTION ACTIVITY, THE CONTRACTOR SHALL PUSH NEW CONDUIT OF THE ADEQUATE SIZE, AS DETERMINED BY THE ENGINEER, ADJACENT TO THE EXISTING CONDUIT AND PULL THE PROPOSED FIBER OPTIC CABLE AND TRACER CABLE THROUGH THE NEW CONDUIT. IF THE EXISTING CABLE IS DAMAGED, THE CONTRACTOR SHALL REMOVE THE DAMAGED CABLE AND REPLACE, IN KIND, WITH NEW CABLE.
- THE CONTRACTOR SHALL PULL THE PROPOSED FIBER OPTIC CABLE AND TRACER CABLE THROUGH THE EXISTING CONDUIT ON THE NORTH SIDE OF MADISON STREET BETWEEN EAST AVENUE AND RIDGELAND AVENUE. IF THE CONDUIT IS DAMAGED PRIOR TO THE START OF CONSTRUCTION ACTIVITY, THE CONTRACTOR SHALL PUSH NEW CONDUIT OF THE ADEQUATE SIZE, AS DETERMINED BY THE ENGINEER, ADJACENT TO THE EXISTING CONDUIT AND PULL THE PROPOSED FIBER OPTIC CABLE AND TRACER CABLE THROUGH THE NEW CONDUIT. IF THE EXISTING CABLE IS DAMAGED, THE CONTRACTOR SHALL REMOVE THE DAMAGED CABLE AND REPLACE, IN KIND, WITH NEW CABLE.

TRAFFIC SIGNAL LEGEND

- CONTROLLER
- HANDHOLE
- HEAVY DUTY HANDHOLE
- DOUBLE HANDHOLE
- G. S. CONDUIT IN GROUND (CIG)
- DETECTOR LOOP
- UNIT DUCT
- SYSTEM
- INTERSECTION
- STAINLESS STEEL JUNCTION BOX

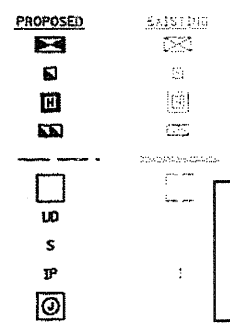

RESTORATION OF WORK AREA
 RESTORATION OF THE TRAFFIC SIGNAL WORK AREA SHALL BE INCIDENTAL TO THE RELATED PAY ITEM SUCH AS CONTROLLER, CONDUIT, HANDHOLE, TRENCH AND BACKFILL, ETC., AND NO EXTRA COMPENSATION SHALL BE ALLOWED. ALL ROADWAY SURFACES SUCH AS SHOULDERS, MEDIANS, SIDEWALKS, BRICK PAVEMENT, PAVEMENT, ETC., SHALL BE REPLACED IN KIND. ALL DAMAGE TO MOWED LAWNS SHALL BE REPLACED WITH AN APPROVED SOD, IN ACCORDANCE WITH STANDARD SPECIFICATION.

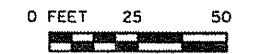

FOR INFORMATION ONLY



REVISIONS	
NAME	DATE

ILLINOIS DEPARTMENT OF TRANSPORTATION	
FAU 1419 MADISON STREET INTERCONNECTION PLAN	
SCALE: VERT. DATE: 1/21/2009	DRAWN BY: KCV CHECKED BY:

63112