


S.D. NO.	SECTION	COUNTY	TOTAL SHEETS	SHEET NO.
2783	93-0026-00-PV	COOK	64	47
STA.	TO STA.		NO. OF PROJECT	

FOR INFORMATION ONLY

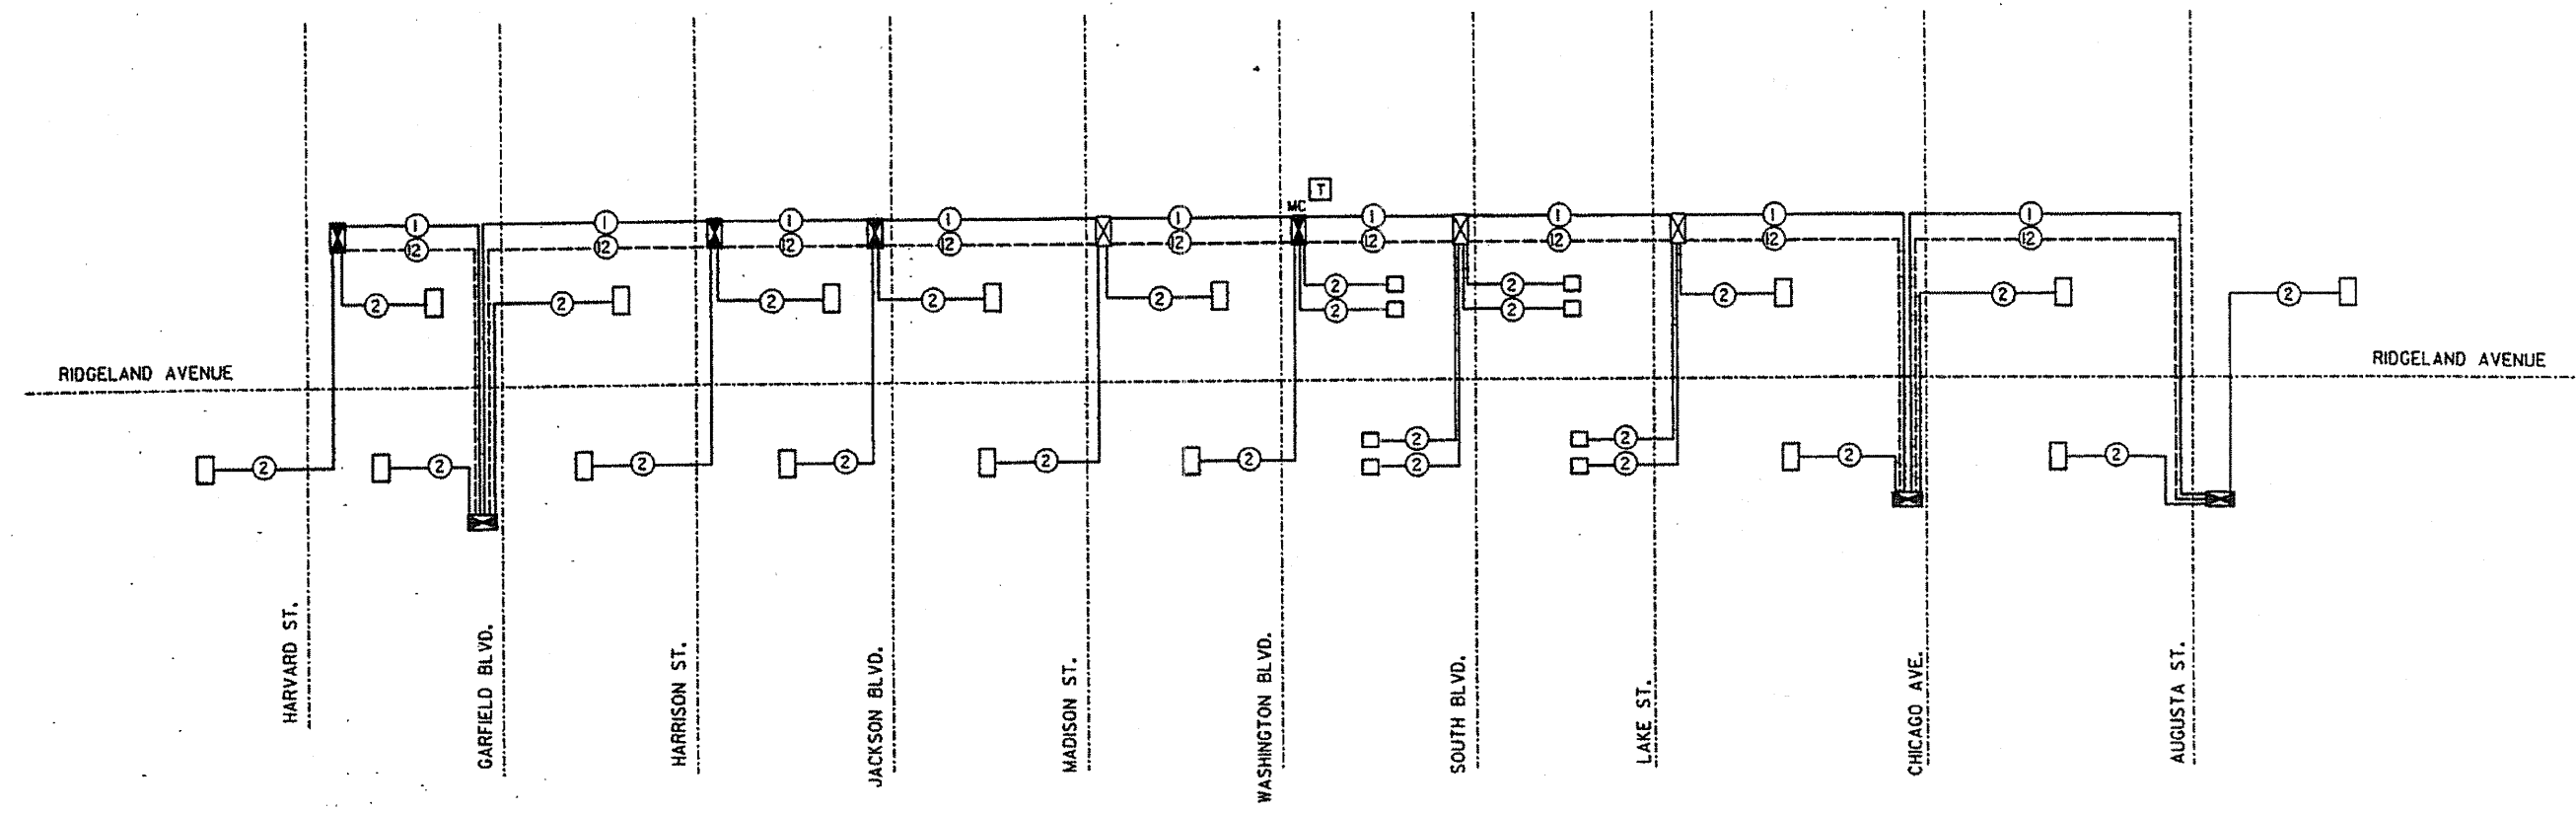

- NOTES:
- 1) INTERCONNECT SYSTEM CONDUITS, HANDHOLES AND LOOPS ARE SHOWN IN DETAIL IN SYSTEM INTERCONNECT PLAN.
 - 2) THE TRAFFIC SIGNAL CONTROLLER EQUIPMENT FOR THIS PROJECT SHALL BE 'ECONOLITE'.

INTERCONNECT SCHEMATIC LEGEND

EXIST.	PROP.	
		CONTROLLER
		G.S. CONDUIT IN TRENCH OR PUSHED
		INTERSECTION AND SAMPLING (SYSTEM) DETECTORS
		INTERCONNECT CABLE NO. 62.5/125 IZP FIBER OPTIC CABLE
		LOOP DETECTOR CABLE 2/C TWISTED, SHIELDED
		TRACER CABLE NO. 10 I/C
EMC	MC	MASTER CONTROLLER
		TELEPHONE CONNECTION

FOR INFORMATION ONLY

REVISIONS	
NAME	DATE

ILLINOIS DEPARTMENT OF TRANSPORTATION

INTERCONNECT SCHEMATIC
RIDGELAND AVENUE
HARVARD ST. TO AUGUSTA ST.

SCALE: NONE
DATE: 09-04-98

DRAWN BY: CSL
CHECKED BY: WSA

KEI KAM ENGINEERING, INC.
CONSULTING ENGINEERS
707A Grand Road, Suite 205
Evanston, Illinois 60231-1389

F:\DCM\10097-2\INTSCH.DGN 9/6

03112