
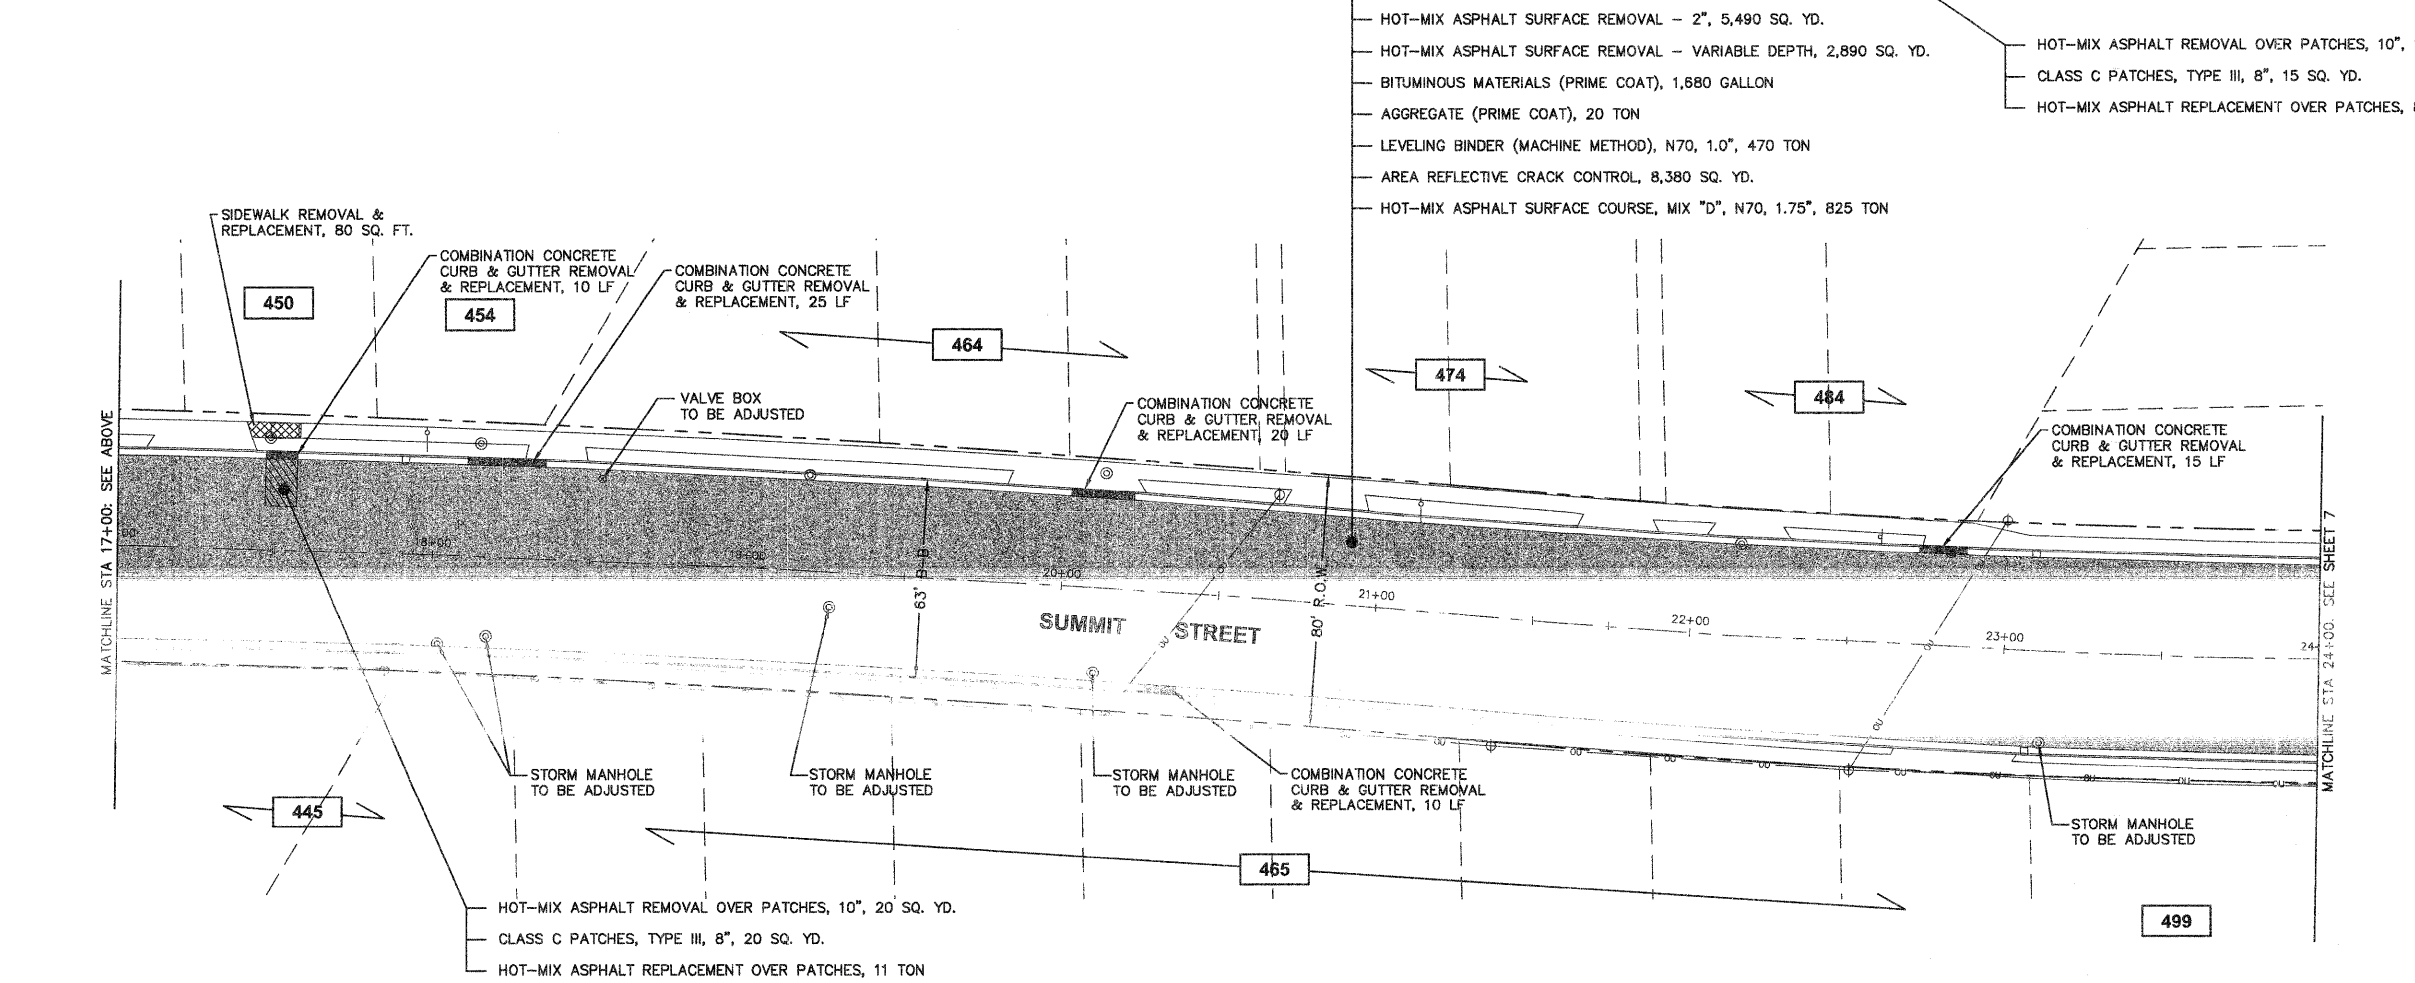
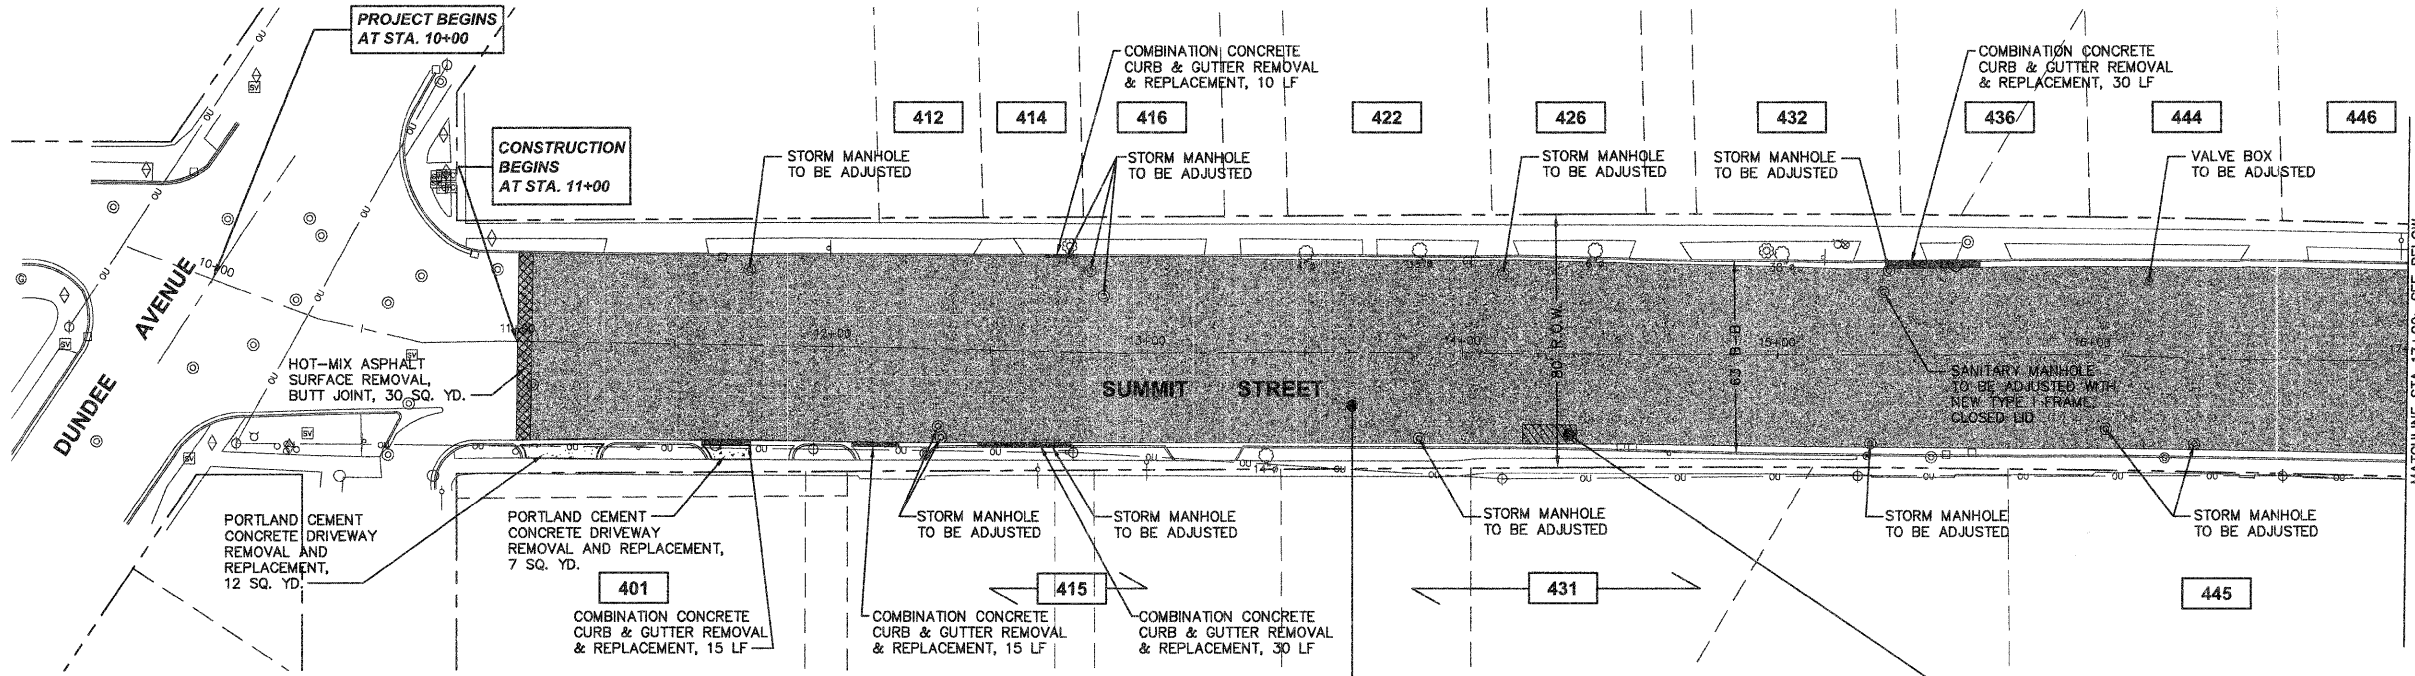


F.A.U. RTE.	SECTION	COUNTY	TOTAL SHEETS	SHEET NO.
1320	08-00174-00-RS	KANE/COOK	19	6
CONTRACT NO. 63150				

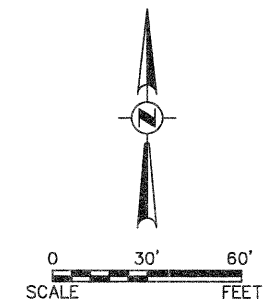

- HOT-MIX ASPHALT SURFACE REMOVAL - 2", 5,490 SQ. YD.
- HOT-MIX ASPHALT SURFACE REMOVAL - VARIABLE DEPTH, 2,890 SQ. YD.
- BITUMINOUS MATERIALS (PRIME COAT), 1,680 GALLON
- AGGREGATE (PRIME COAT), 20 TON
- LEVELING BINDER (MACHINE METHOD), N70, 1.0", 470 TON
- AREA REFLECTIVE CRACK CONTROL, 8,380 SQ. YD.
- HOT-MIX ASPHALT SURFACE COURSE, MIX "D", N70, 1.75", 825 TON
- HOT-MIX ASPHALT REMOVAL OVER PATCHES, 10", 15 SQ. YD.
- CLASS C PATCHES, TYPE III, 8", 15 SQ. YD.
- HOT-MIX ASPHALT REPLACEMENT OVER PATCHES, 8 TON

- 123** PROPERTY ADDRESS
- RESURFACING
 - CLASS C & D PATCHES
 - HOT-MIX ASPHALT SURFACE REMOVAL - BUTT JOINT & SIDEWALK REMOVAL AND REPLACEMENT
 - CURB & GUTTER REMOVAL AND REPLACEMENT
 - PCC DRIVEWAY REMOVAL AND REPLACEMENT

- NOTES:**
1. AREA REFLECTIVE CRACK CONTROL TO BE USED OVER ENTIRE AREA AFTER THE LEVELING BINDER HAS BEEN PLACED
 2. BARRICADES OR TEMPORARY RAMPS TO BE USED BY THE CONTRACTOR AROUND UTILITY ADJUSTMENTS AS DIRECTED BY THE ENGINEER.
 3. CLASS C PATCHES WILL ONLY BE USED IF ENGINEER DEEMS THE PCC REPAIR HAS FAILED.

Plotted: March 20, 2009 @ 11:27 AM By: Jim Galus - Tab: 08
 Copyright © 2009 ENGINEERING ENTERPRISES, INC.

Engineering Enterprises, Inc.
 CONSULTING ENGINEERS
 52 Wheeler Road
 Sugar Grove, Illinois 60554
 630.466.6700 / www.eeiweb.com

CITY OF ELGIN
 KANE COUNTY, ILLINOIS

NO.	DATE	REVISIONS
2	03-20-09	PER IDOT COMMENTS
1	02-13-09	PER IDOT COMMENTS

**SUMMIT STREET
LAPP IMPROVEMENTS**

**PLAN, CONSTRUCTION
NOTES, AND DETAILS**

DATE:	DECEMBER 2008
PROJECT NO.:	EG0810
FILE:	EG0810-PLAN
SHEET	6 OF 19

Path: H:\S\K\PROJ\EG0810\DWG\DWG_FINAL\ENG\EG0810-PLAN