
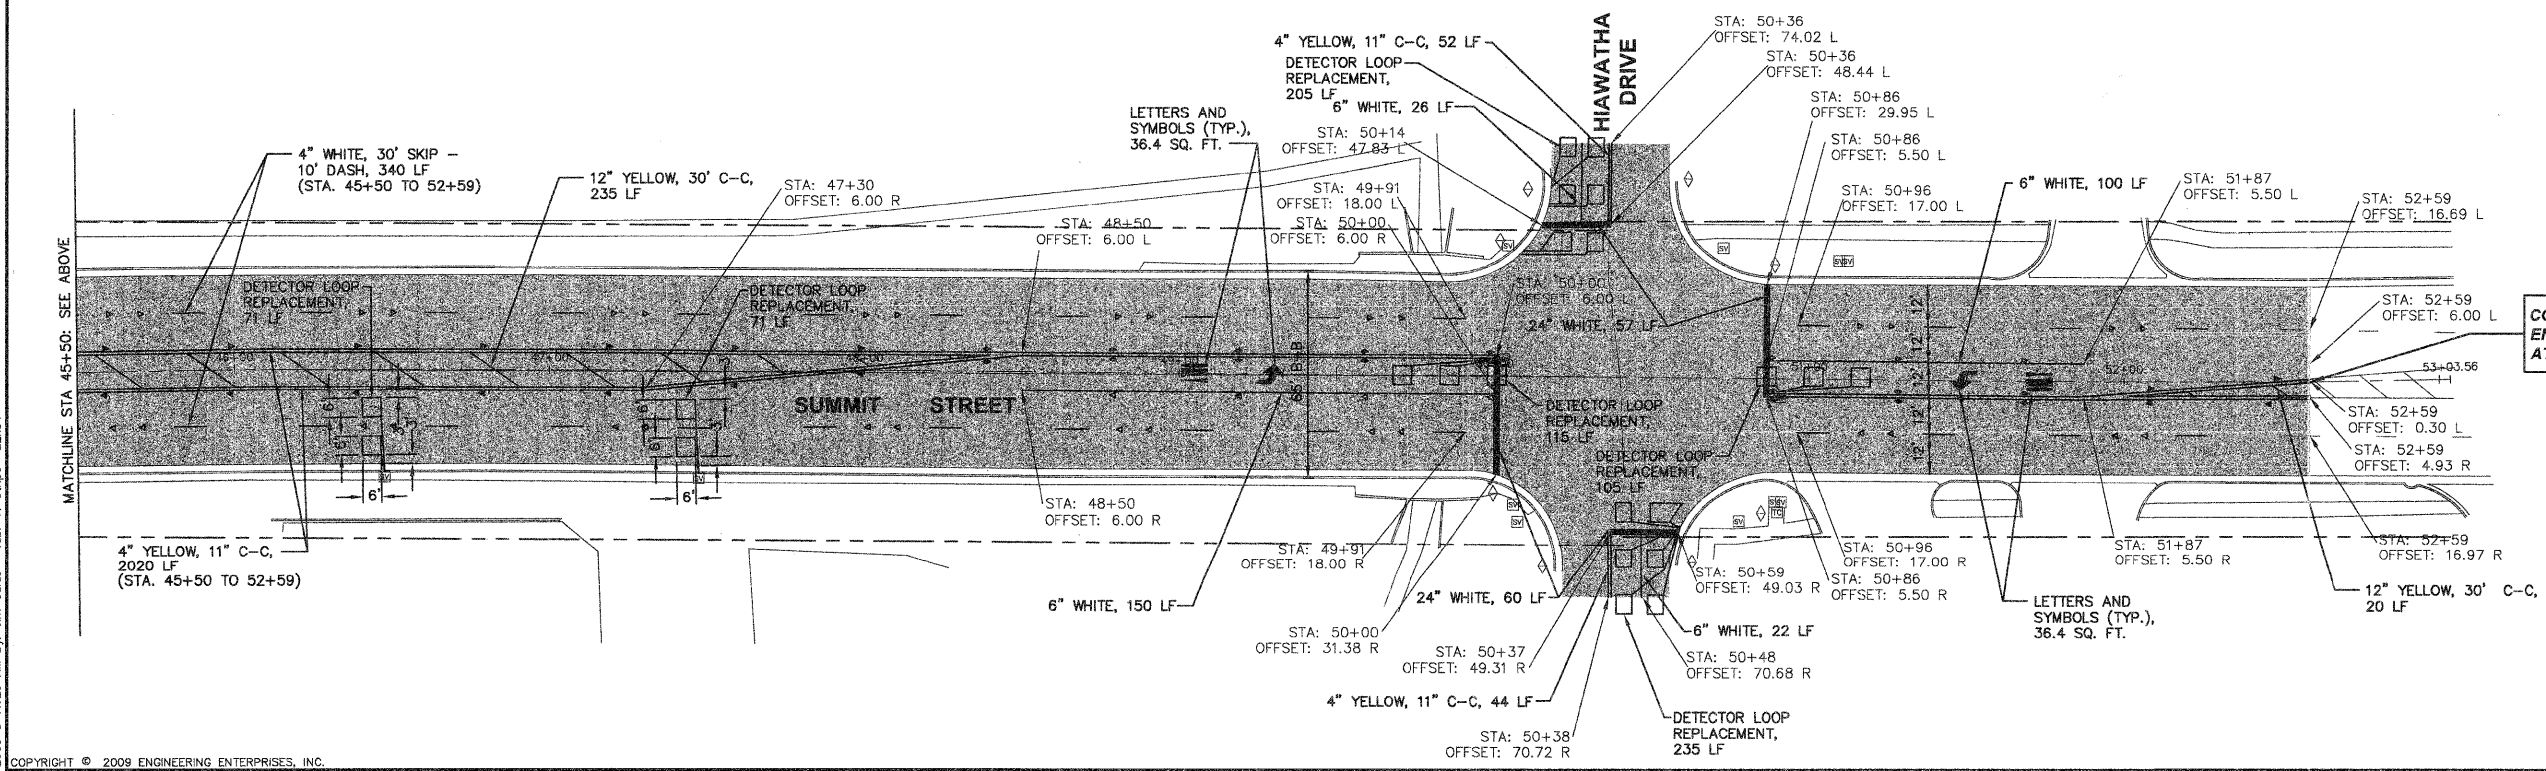
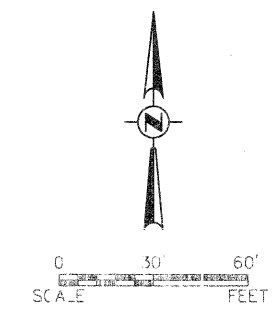


F.A.U. RTE.	SECTION	COUNTY	TOTAL SHEETS	SHEET NO.
1320	06-00174-00-RS	KANE/COOK	19	11
CONTRACT NO. 63150				

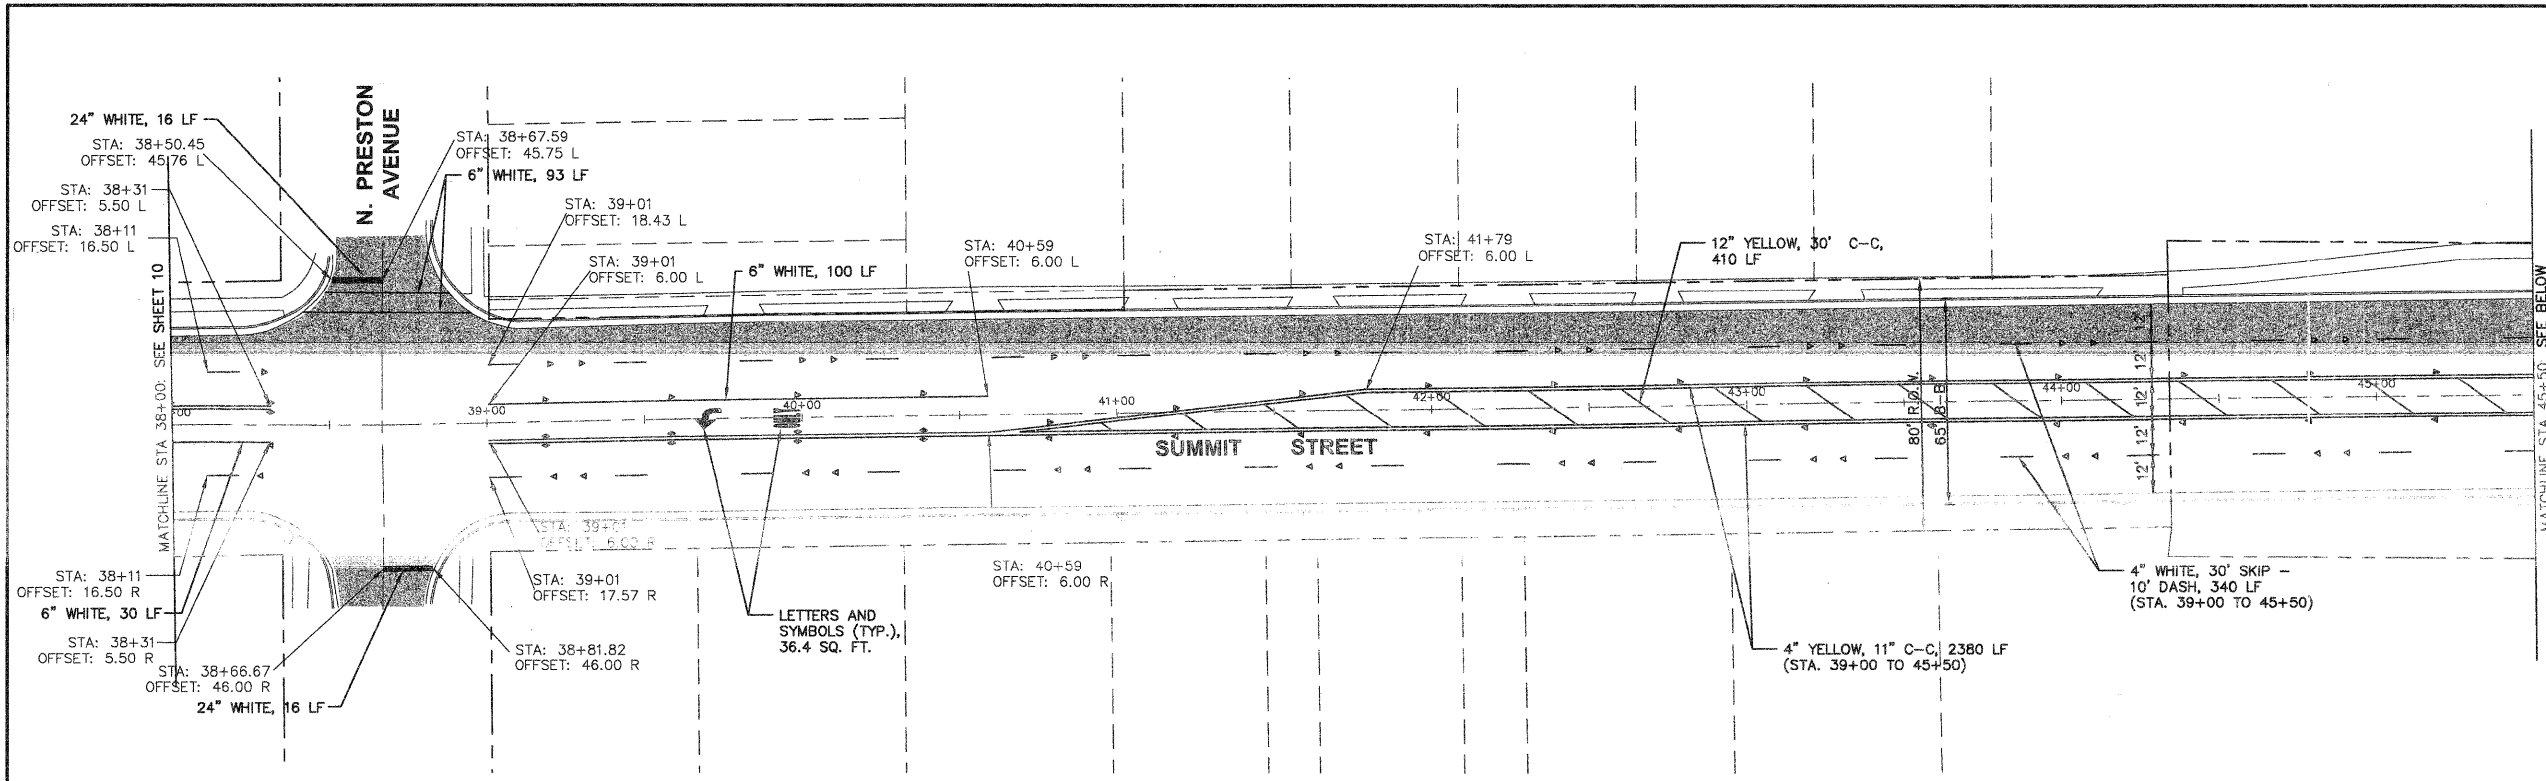

CONSTRUCTION ENDS AT STA. 52+59

- ▽ ONE-WAY CRYSTAL MARKER
- ▽ ONE-WAY AMBER MARKER
- ◆ TWO-WAY AMBER MARKER
- RESURFACING

- NOTES:**
- ALL PAVEMENT MARKINGS ARE TO BE THERMOPLASTIC.
 - SEE SHEET 12 FOR DETECTOR LOOP DETAIL AT INTERSECTIONS.

Plotted: March 20, 2009 @ 11:29 AM By: Jim Gales - Tab: 11 Stripe- 22x34
 COPYRIGHT © 2009 ENGINEERING ENTERPRISES, INC.

Engineering Enterprises, Inc.
 CONSULTING ENGINEERS
 52 Wheeler Road
 Sugar Grove, Illinois 60554
 630.466.6700 / www.eeiweb.com

CITY OF ELGIN
KANE COUNTY, ILLINOIS

NO.	DATE	REVISIONS
2	03-20-09	PER IDOT COMMENTS
1	02-13-09	PER IDOT COMMENTS

SUMMIT STREET
LAPP IMPROVEMENTS

PAVEMENT MARKING
DETAILS

DATE:	DECEMBER 2008
PROJECT NO.:	EG0810
FILE:	EG0810-PVMT MKG
SHEET	11 OF 19

Path: H:\SDS\SPR02\EG0810\DWG\VMT_FINAL_ENG\EG0810-PVMT.MKG