


- LEGEND**
- |||| CROSSWALK (SEE SHEET 30 FOR DETAIL)
 - ↑ PAINT PAVEMENT MARKING - SPECIAL (SEE SHEET 29 FOR DETAIL)
 - PROPOSED SIGN
 - SIGN REMOVAL

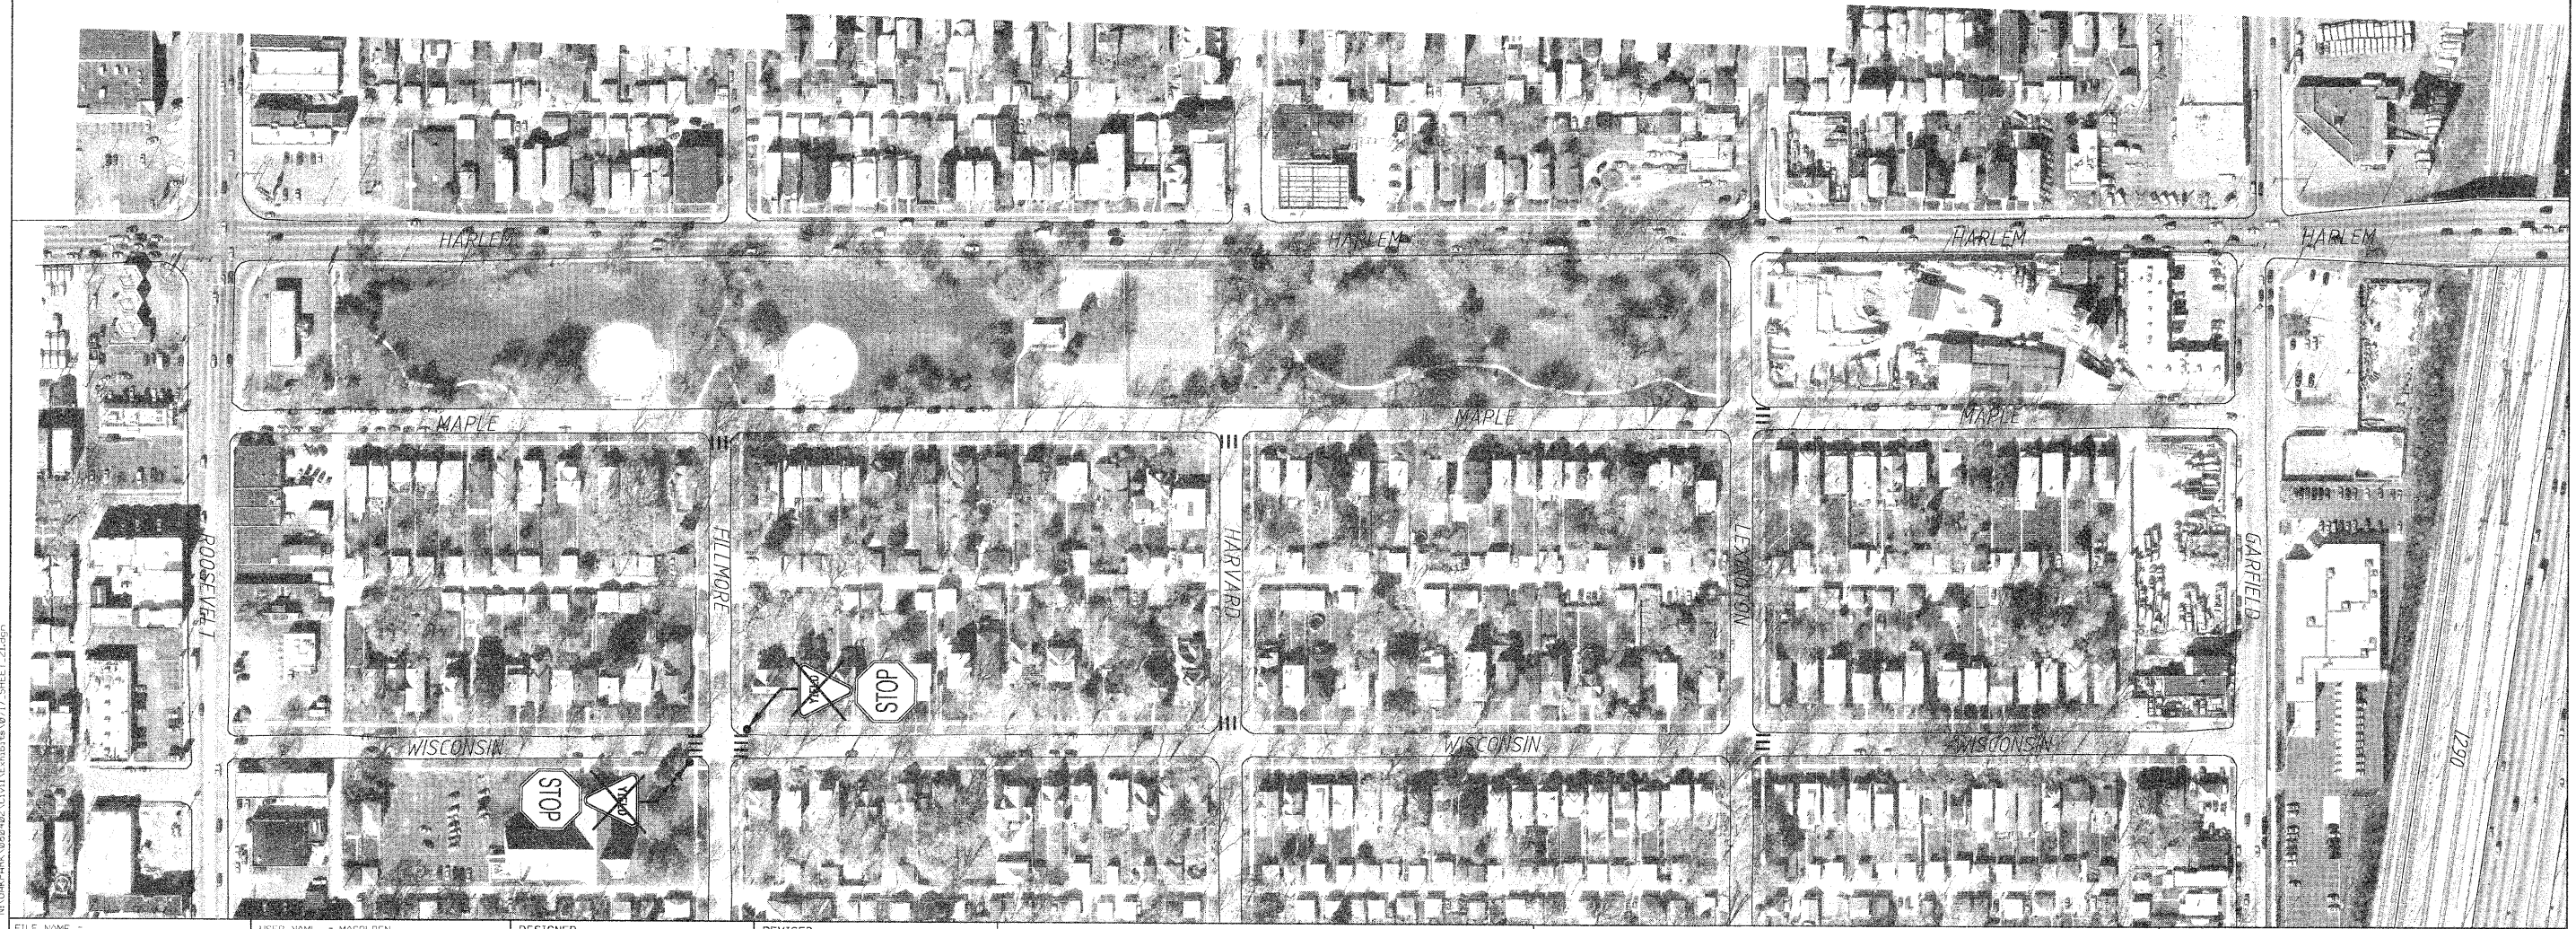

N:\OAKPARK\082442\G:\1\LE\subsets\0717_SHEET_21.dgn

FILE NAME = 0717_SHEET_21.dgn	USER NAME = MACOLDEN	DESIGNED -	REVISED -	VILLAGE OF OAK PARK	PROPOSED PLAN	F.A. RTE.	SECTION	COUNTY	TOTAL SHEETS	SHEET NO.
PLCT SCALE = 1/8"	DRAWN -	REVISED -	-			07-00244-00-BT	COOK	30	24	
PLCT DATE = 4/8/2009	CHECKED - LMF	REVISED -	CONTRACT NO. 63180							
DATE -	REVISED -	FED. ROAD DIST. NO. ILLINOIS FED. AID PROJECT								
SCALE:		SHEET NO. OF SHEETS		STA. TO STA.						