


Legend

- ① EXISTING HOT-MIX ASPHALT BASE COURSE - 8"
- ② EXISTING HOT-MIX ASPHALT SURFACE - 3"
- ③ HOT-MIX ASPHALT SURFACE REMOVAL - 2.5"
- ④ PROPOSED HOT-MIX ASPHALT SURFACE COURSE MIX "D" N70 - 2.5"
- ⑤ CLASS "D" PATCHES - 9"

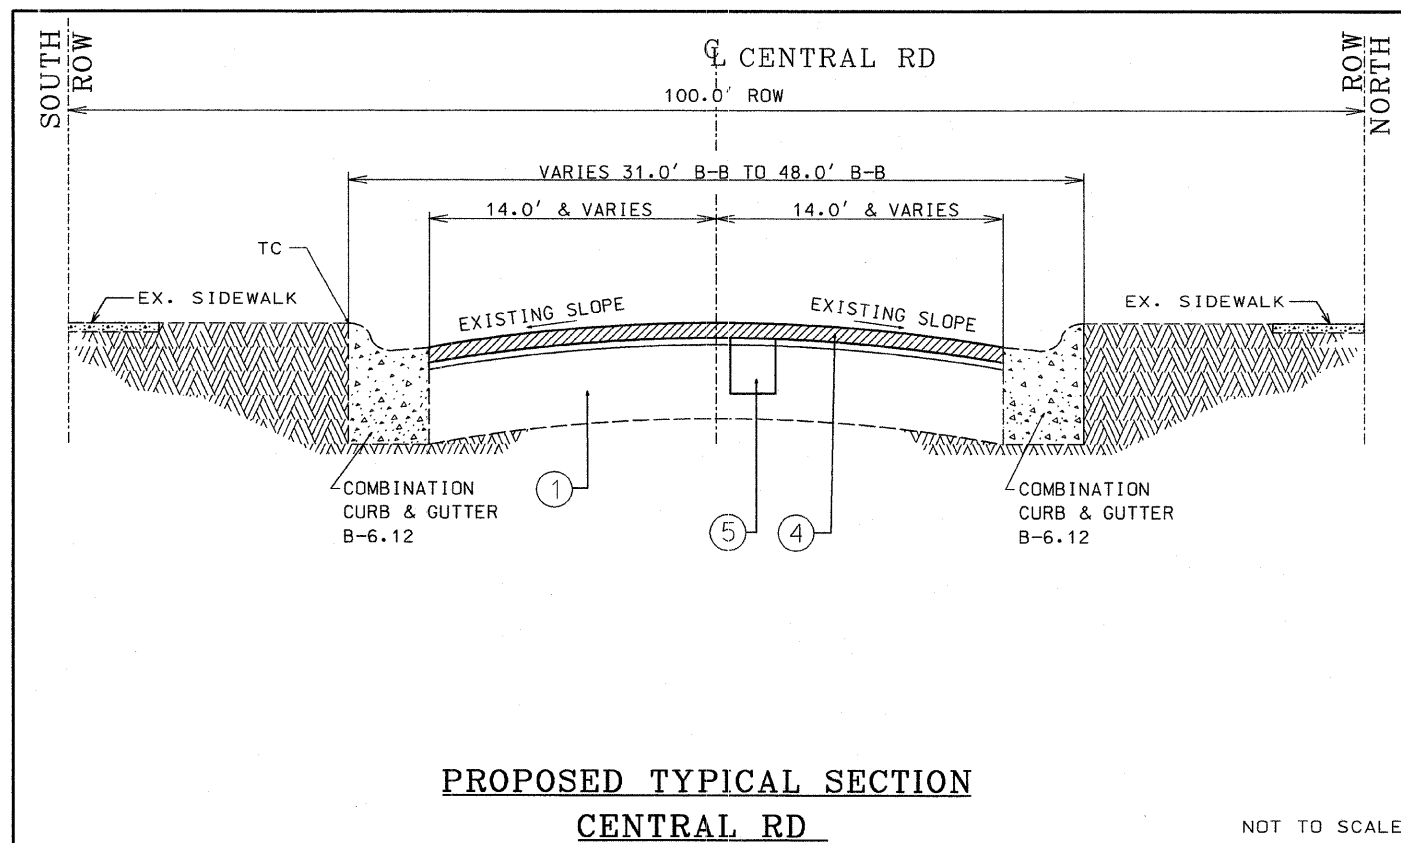

HOT-MIX ASPHALT MIXTURE REQUIREMENTS

	MIXTURE USE	AC TYPE	AIR VOIDS (%)
ROADWAY & DRIVEWAY	HOT-MIX ASPHALT SURFACE COURSE, MIX "D" N70 2.5"	PG 64-22	4% @ 70 GYR
PATCHES	CLASS D PATCHES, (BINDER 1L-19 MM), 9"	PG 64-22*	4% @ 70 GYR
	HOT-MIX ASPHALT REPLACEMENT OVER PATCHES, (BINDER 1L-19 MM)	PG 64-22*	4% @ 70 GYR

THE UNIT WEIGHT USED TO CALCULATE ALL HOT MIX ASPHALT SURFACE QUANTITIES IS 112 lbs / SY / IN.

* WHEN RAP EXCEEDS 20%, THE NEW ASPHALT BINDER IN THE MIX SHALL BE PG 58-22

DISCLAIMER

POSTL - YORE AND ASSOCIATES, INC. SHALL NOT BE LIABLE OR RESPONSIBLE FOR THE ACCURACY OF ANY AND ALL DATA AND QUANTITIES PROVIDED IN THIS PLAN SET. NO FIELD SURVEY WAS COMPLETED FOR THIS PROJECT. ALL EXISTING AND PROPOSED DATA IS BASED ON G.I.S. DATA AND AERIAL PHOTOGRAPHY PROVIDED BY THE VILLAGE OF GLENVIEW. ALL EXISTING AND PROPOSED DATA SHALL BE FIELD VERIFIED BY ANY PERSON THAT INTENDS ON USING THIS PLAN SET FOR ANY REFERENCE OR CONSTRUCTION ACTIVITIES.

FILE NAME =	USER NAME =	DESIGNED - DJG	REVISED -
FILE:		DRAWN - DJG	REVISED -
	PLOT SCALE =	CHECKED - LVA	REVISED -
	PLOT DATE =	DATE - 2-23-09	REVISED -

**STATE OF ILLINOIS
DEPARTMENT OF TRANSPORTATION**

**EXISTING AND PROPOSED
TYPICAL SECTIONS**

F.A. -	SECTION	COUNTY	TOTAL SHEETS	SHEET NO.
RTE. 1300	09-0072-00-RS	COOK	11	3
CONTRACT NO. 63190				

SCALE: NONE SHEET NO. 3 OF 11 SHEETS STA. TO STA.

ILLINOIS FED. AID PROJECT