



EXISTING / REMOVAL PLAN

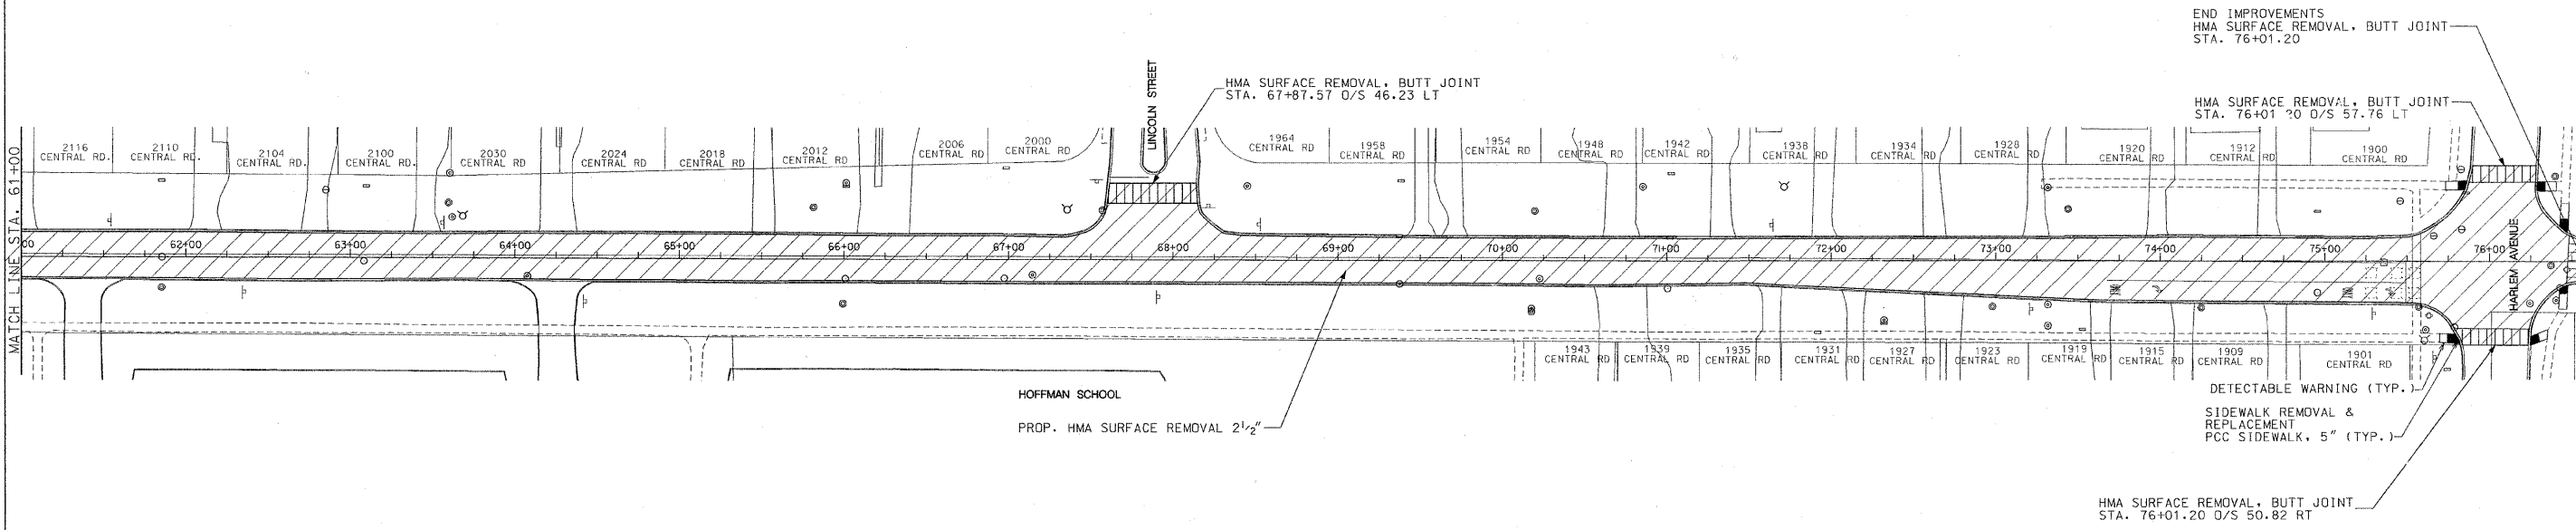

PAVEMENT MARKING PLAN

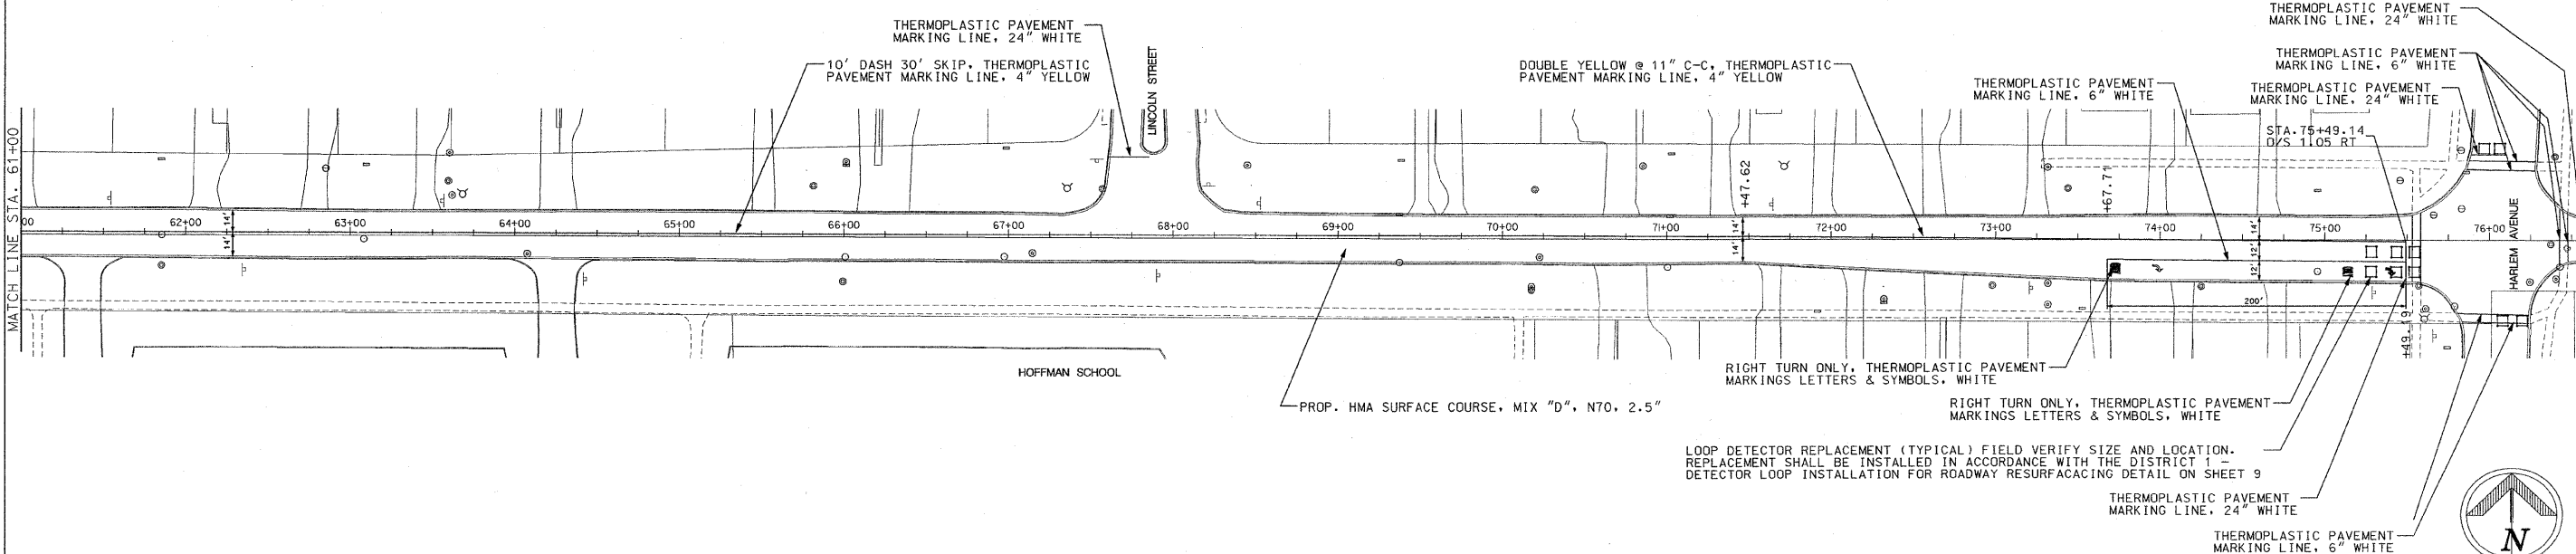

**DISCLAIMER**  
 POSTL - YORE AND ASSOCIATES, INC. SHALL NOT BE LIABLE OR RESPONSIBLE FOR THE ACCURACY OF ANY AND ALL DATA AND QUANTITIES PROVIDED IN THIS PLAN SET. NO FIELD SURVEY WAS COMPLETED FOR THIS PROJECT. ALL EXISTING AND PROPOSED DATA IS BASED ON G.I.S. DATA AND AERIAL PHOTOGRAPHY PROVIDED BY THE VILLAGE OF GLENVIEW. ALL EXISTING AND PROPOSED DATA SHALL BE FIELD VERIFIED BY ANY PERSON THAT INTENDS ON USING THIS PLAN SET FOR ANY REFERENCE OR CONSTRUCTION ACTIVITIES.

FILE NAME =	USER NAME =	DESIGNED - DJG	REVISED -
FILE		DRAWN - DJG	REVISED -
	PLOT SCALE =	CHECKED - LVA	REVISED -
	PLOT DATE =	DATE - 2-23-09	REVISED -

**STATE OF ILLINOIS  
 DEPARTMENT OF TRANSPORTATION**

**IMPROVEMENT PLAN**

SCALE: 1" = 50'      SHEET NO. 8 OF 11 SHEETS      STA. 61+00 TO STA. 76+57.64

F.A. RTE.	SECTION	COUNTY	TOTAL SHEETS	SHEET NO.
1300	09-00172-00-RS	COOK	11	8
				CONTRACT NO. 63190
ILLINOIS FED. AID PROJECT				