


CB CHRISTOPHER B. BURKE ENGINEERING LTD.
 318 ALANA DRIVE
 New Lenox, Illinois 60451 (815) 463-9050

FEDERAL AID DESIGN ENGINEER: MELCHOR MANGOBA
 201 W. CENTER COURT
 SCHAMBURG, ILLINOIS 60196-1096
 (847) 705-4408

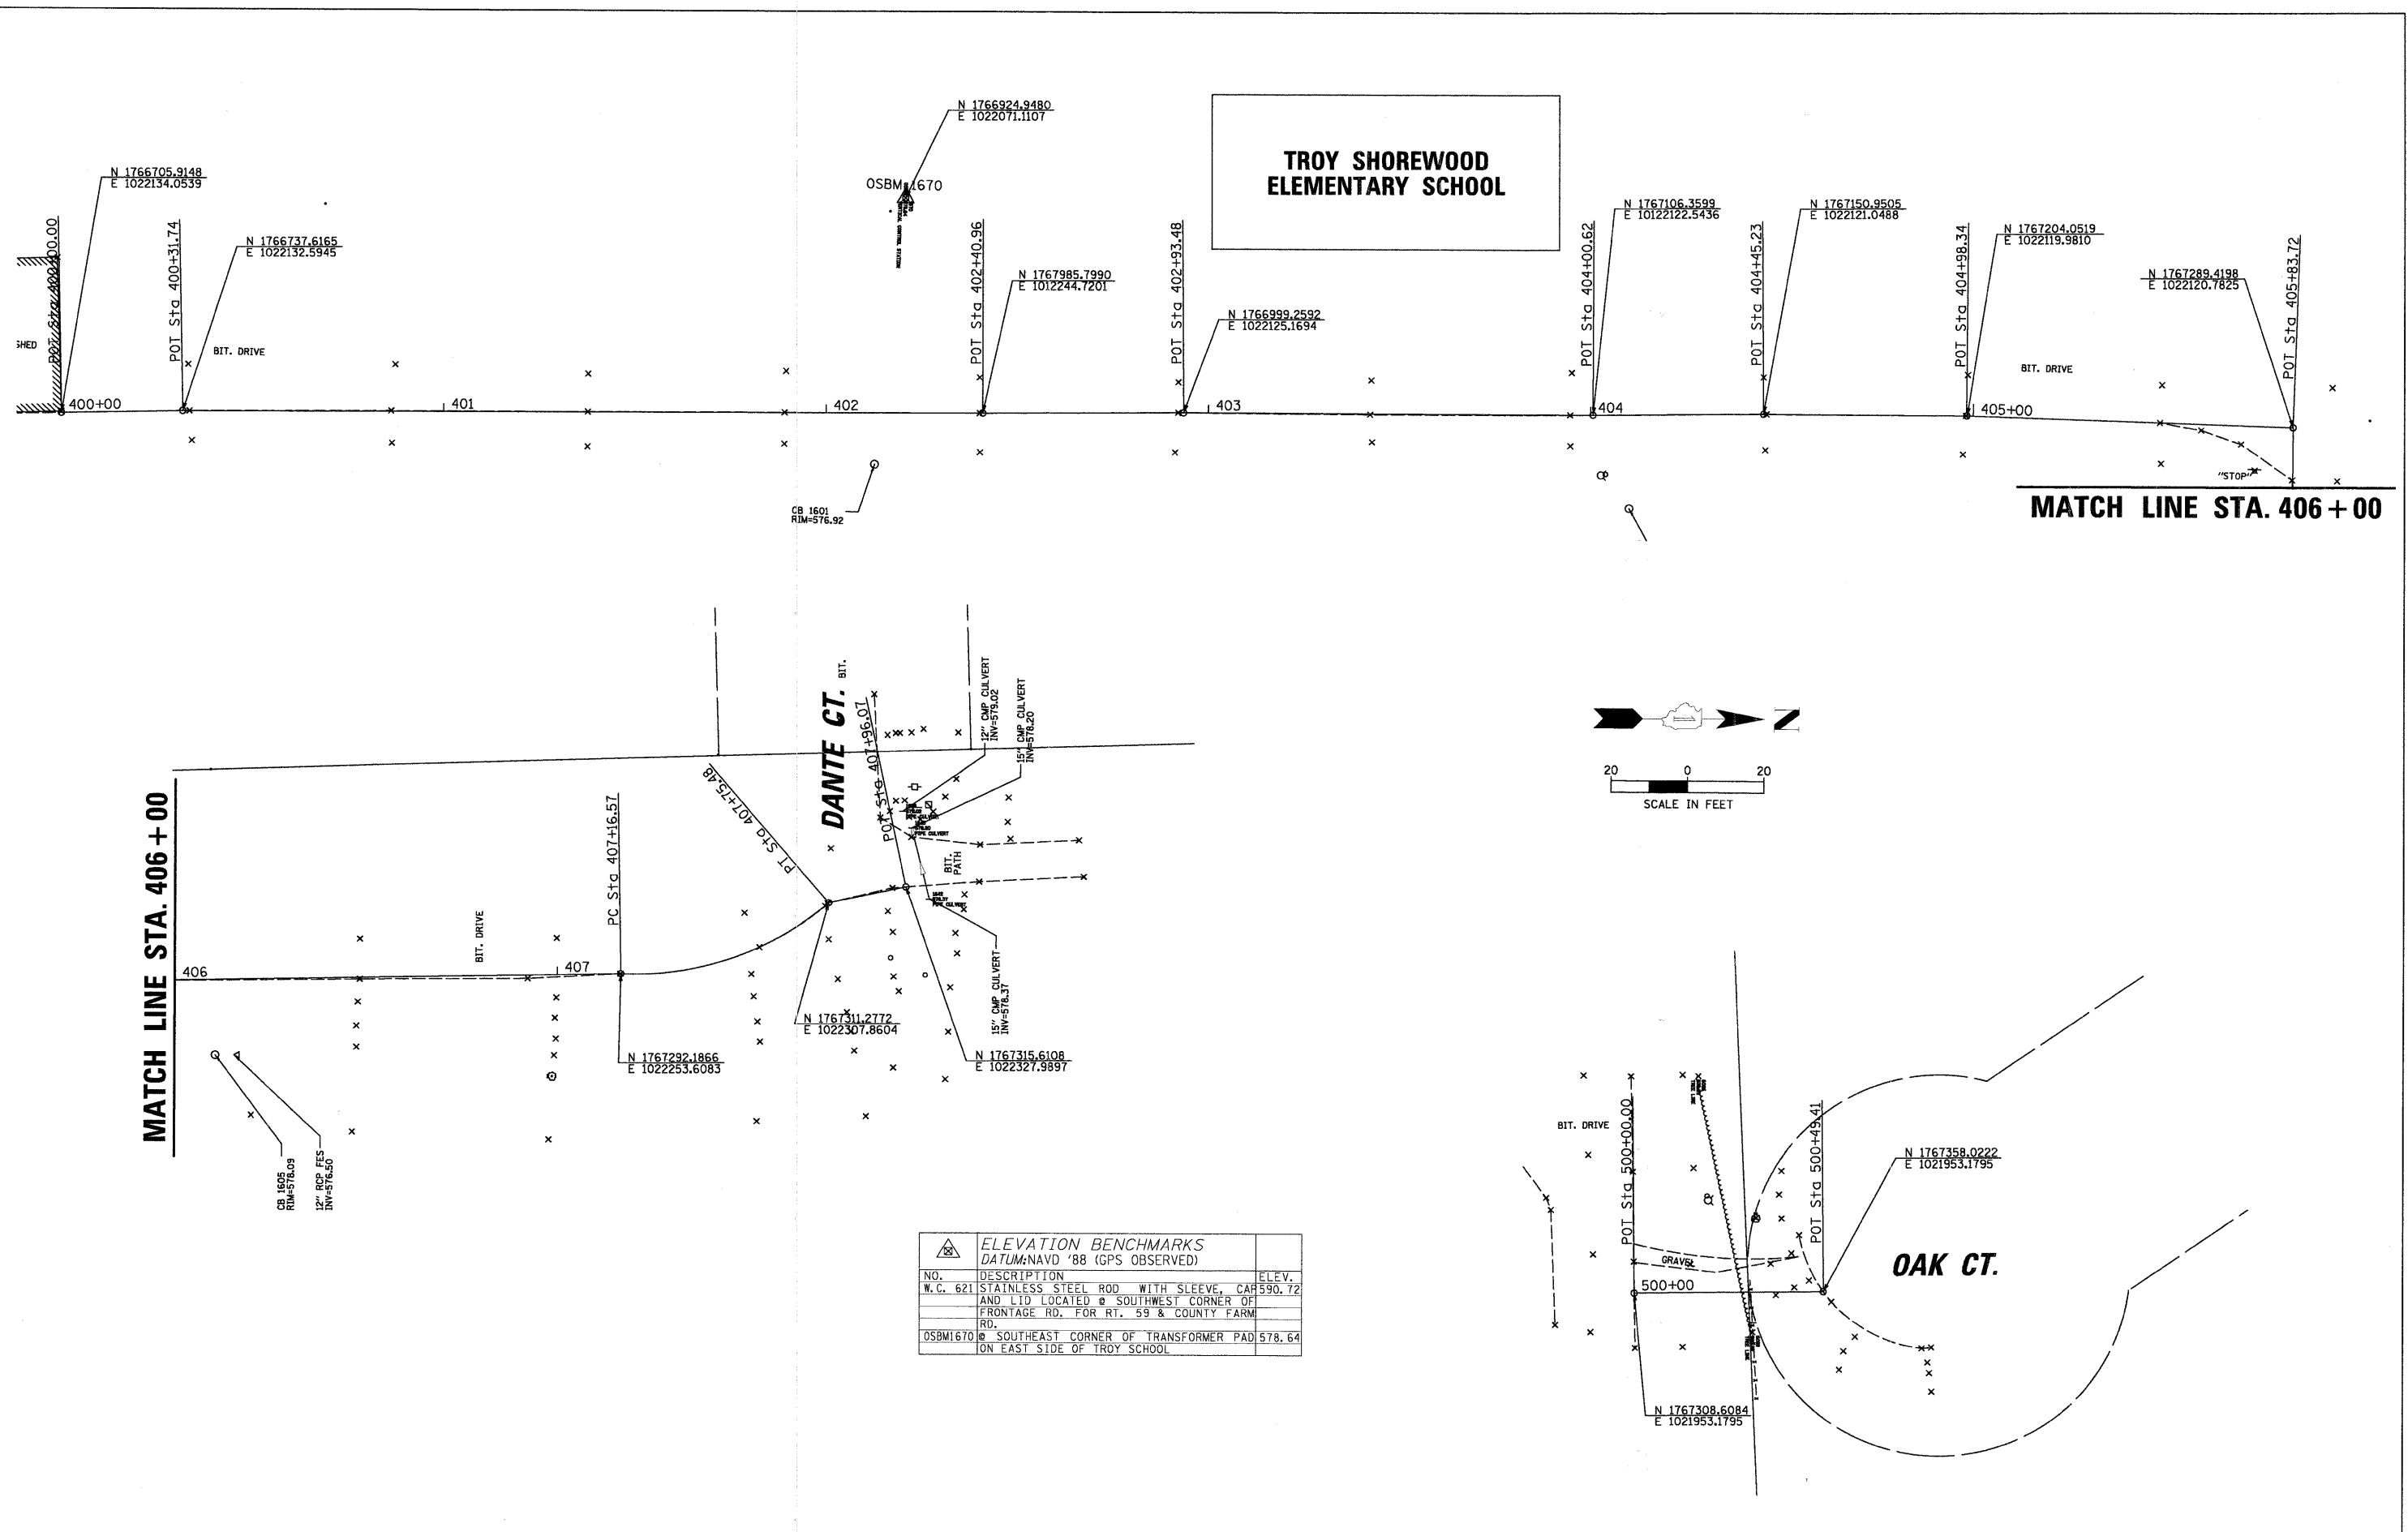

ELEVATION BENCHMARKS DATUM: NAVD '88 (GPS OBSERVED)		
NO.	DESCRIPTION	ELEV.
W.C. 621	STAINLESS STEEL ROD WITH SLEEVE, CAP AND LID LOCATED @ SOUTHWEST CORNER OF FRONTAGE RD. FOR RT. 59 & COUNTY FARM RD.	590.72
OSBM1670	@ SOUTHEAST CORNER OF TRANSFORMER PAD ON EAST SIDE OF TROY SCHOOL	578.64

FILE NAME =	USER NAME = CALTERI	DESIGNED CAA	REVISED 5/15/09
N:\Shorewood\070001\070001C\2008\C08-02	C:\civil\BNH\C08-05_4.dgn	DRAWN CAA	REVISED -
		CHECKED KPC	REVISED -
		DATE 5/15/09	REVISED -

**STATE OF ILLINOIS
 DEPARTMENT OF TRANSPORTATION**

**ALIGNMENT, TIES, AND BENCHMARKS
 TROY SHOREWOOD ELEMENTARY SCHOOL, DANTE COURT AND OAK COURT**

SCALE: 20 STA. 400+00 TO STA. 407+96.07

F.A. RTE.	SECTION	COUNTY	TOTAL SHEETS	SHEET NO.
	08-00024-00-SW	WILL	37	9
CONTRACT NO. 63200				
ILLINOIS FED. AID PROJECT				