

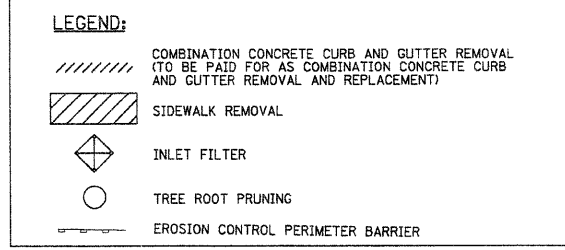
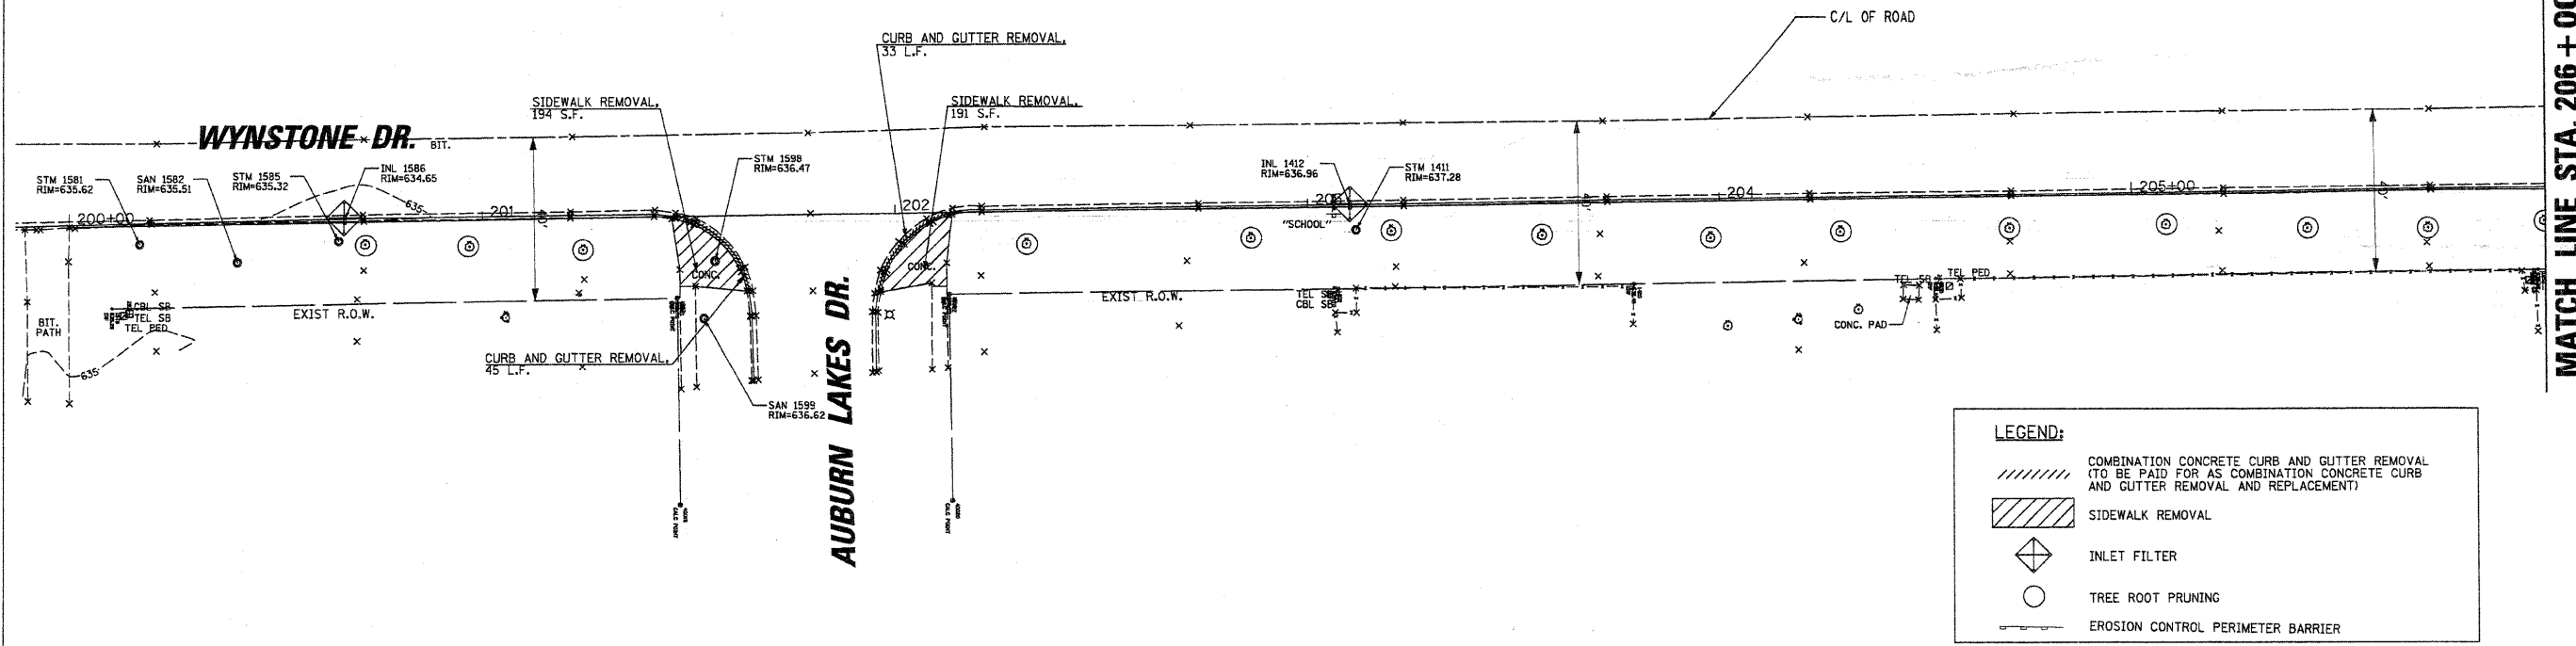
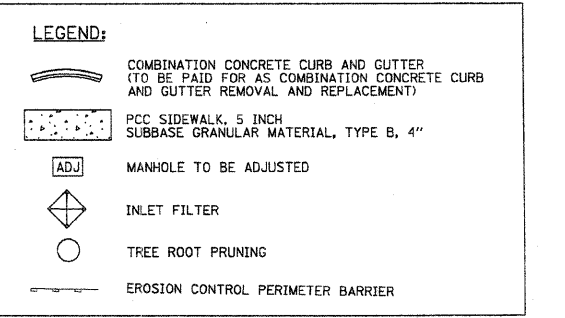


CHRISTOPHER B. BURKE ENGINEERING LTD.
 318 ALANA DRIVE
 New Lenox, Illinois 60451 (815) 463-9050

FEDERAL AID DESIGN ENGINEER: MELCHOR MANGODA
 201 W. CENTER COURT
 SCHAMBURG, ILLINOIS 60196-1096
 (847) 705-4408

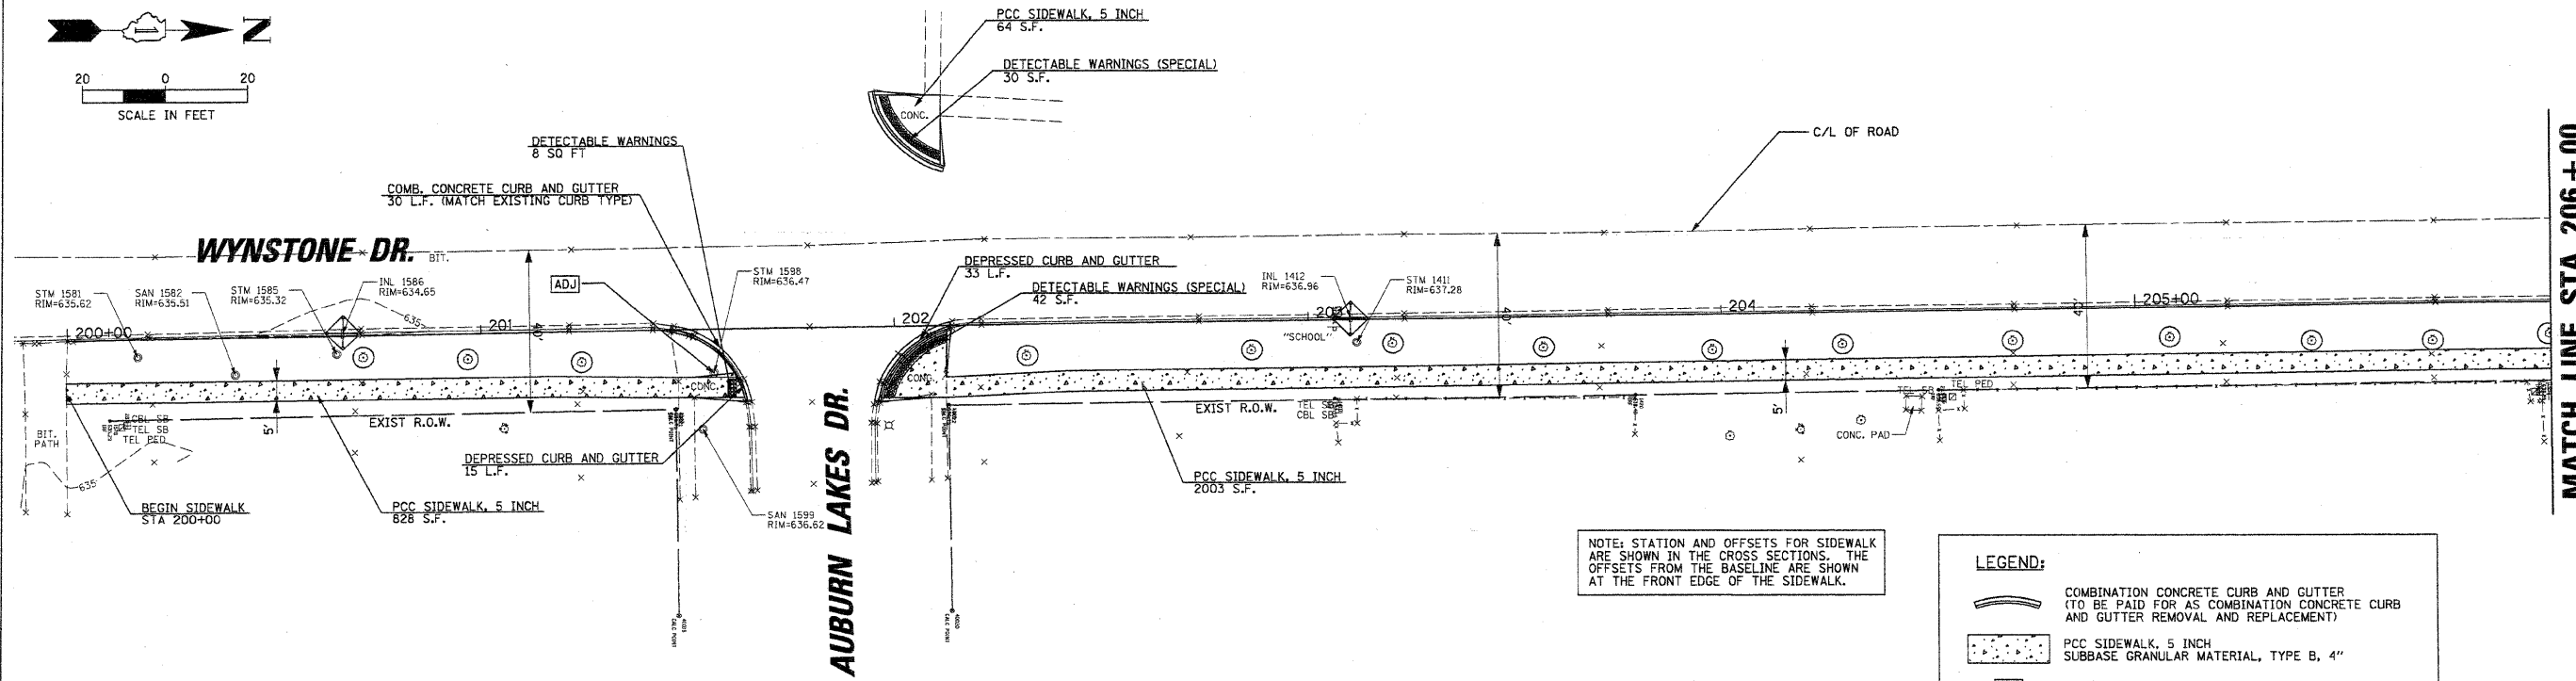

MATCH LINE STA. 206 + 00

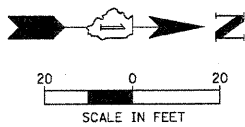

NOTE: STATION AND OFFSETS FOR SIDEWALK ARE SHOWN IN THE CROSS SECTIONS. THE OFFSETS FROM THE BASELINE ARE SHOWN AT THE FRONT EDGE OF THE SIDEWALK.

MATCH LINE STA. 206 + 00

FILE NAME =	USER NAME = JDRALLE	DESIGNED CAA	REVISED 5/15/09
N:\Shorewood\078001\078001\2008\C08-05\C08-05.dgn		DRAWN CAA	REVISED -
	PLOT SCALE = 20'	CHECKED KAC	REVISED -
	PLOT DATE = 6/4/2009	DATE 5/15/09	REVISED -

STATE OF ILLINOIS
 DEPARTMENT OF TRANSPORTATION

REMOVAL PLAN AND PROPOSED IMPROVEMENTS		F.A. R.T.E.	SECTION	COUNTY	TOTAL SHEETS	SHEET NO.
WYNSTONE DRIVE (AUBURN LAKES DRIVE TO HUNTER ROAD)			08-00024-00-SW	WILL	37	11
SCALE: 20	STA. 200+00 TO STA. 206+00	ILLINOIS FED. AID PROJECT				
		CONTRACT NO. 63200				