
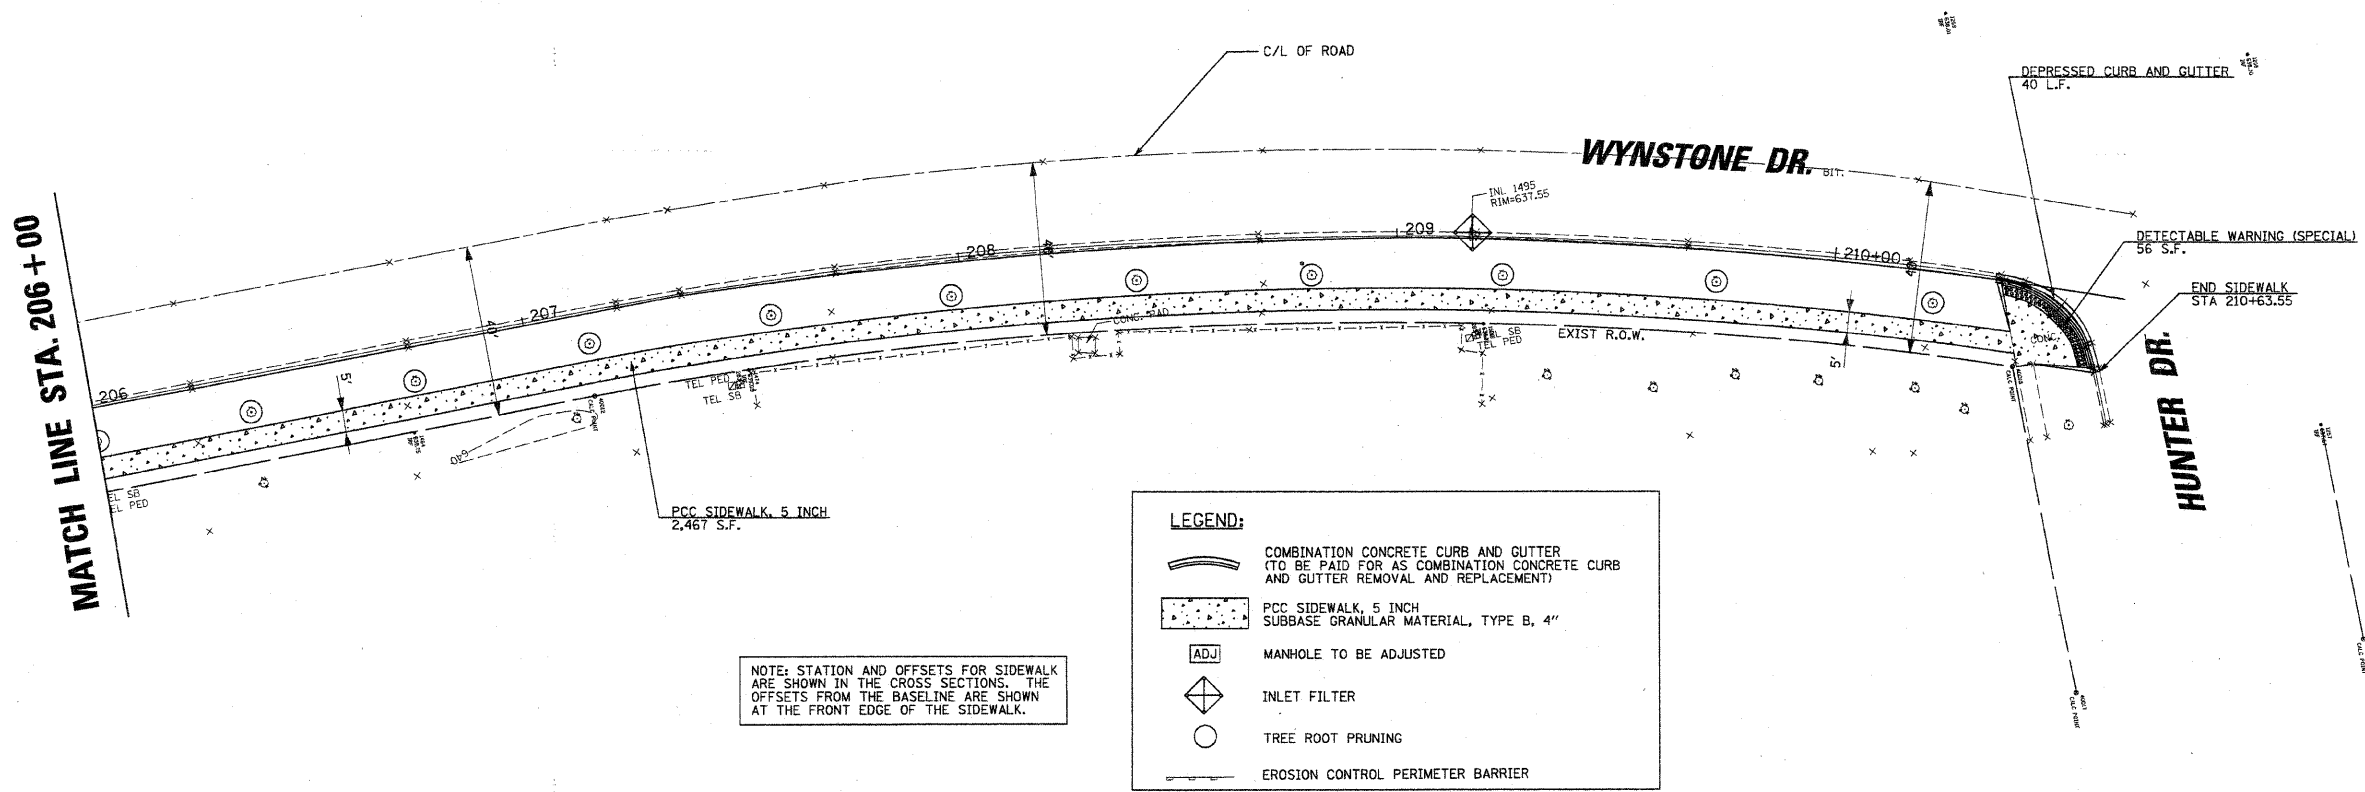


**CHRISTOPHER B. BURKE** ENGINEERING LTD.  
 318 ALANA DRIVE  
 New Lenox, Illinois 60451 (815) 463-9050

**FEDERAL AID DESIGN ENGINEER: MELCHOR MANGOBA**  
 201 W. CENTER COURT  
 SCHAUMBURG, ILLINOIS 60196-1096  
 (847) 705-4408

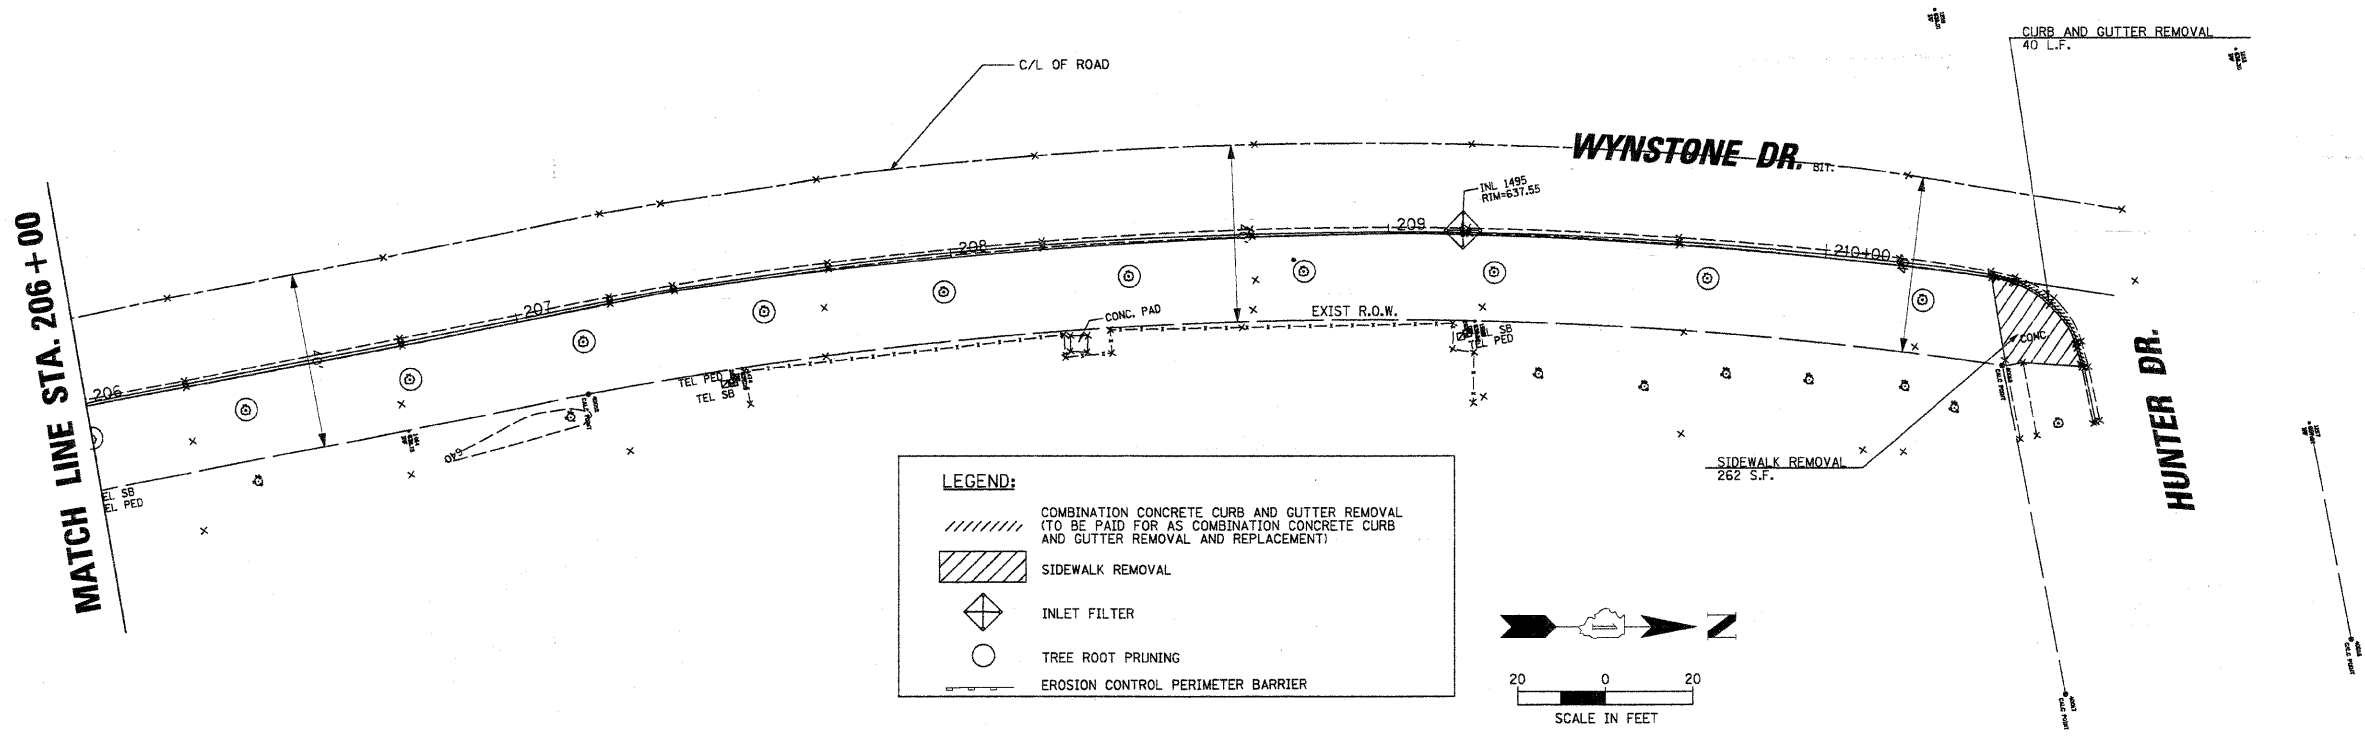

FILE NAME = N:\Shorewood\072001\072001C\2008\08-08-Civil\PL-3.C08-05.dgn	USER NAME = JDRALLE	DESIGNED CAA	REVISED 5/15/09	<b>STATE OF ILLINOIS DEPARTMENT OF TRANSPORTATION</b>	<b>REMOVAL PLAN AND PROPOSED IMPROVEMENTS WYNSTONE DRIVE (AUBURN LAKES DRIVE TO HUNTER DRIVE)</b>		F.A. RTE.	SECTION	COUNTY	TOTAL SHEETS	SHEET NO.
		DRAWN CAA	REVISED -		SCALE: 20	STA. 206+00 TO STA. 210+66.42	08-00024-00-SW	WILL	37	12	
		CHECKED KRC	REVISED -				CONTRACT NO. 63200				
		DATE 5/15/09	REVISED -		ILLINOIS FED. AID PROJECT						