


FINAL SURVEY	BY	DATE
SURVEY NO.		
NOTE BOOK NO.		
AREAS CHECKED		

ORIGINAL SURVEY	BY	DATE
SURVEY NO.		
NOTE BOOK NO.		
AREAS CHECKED		

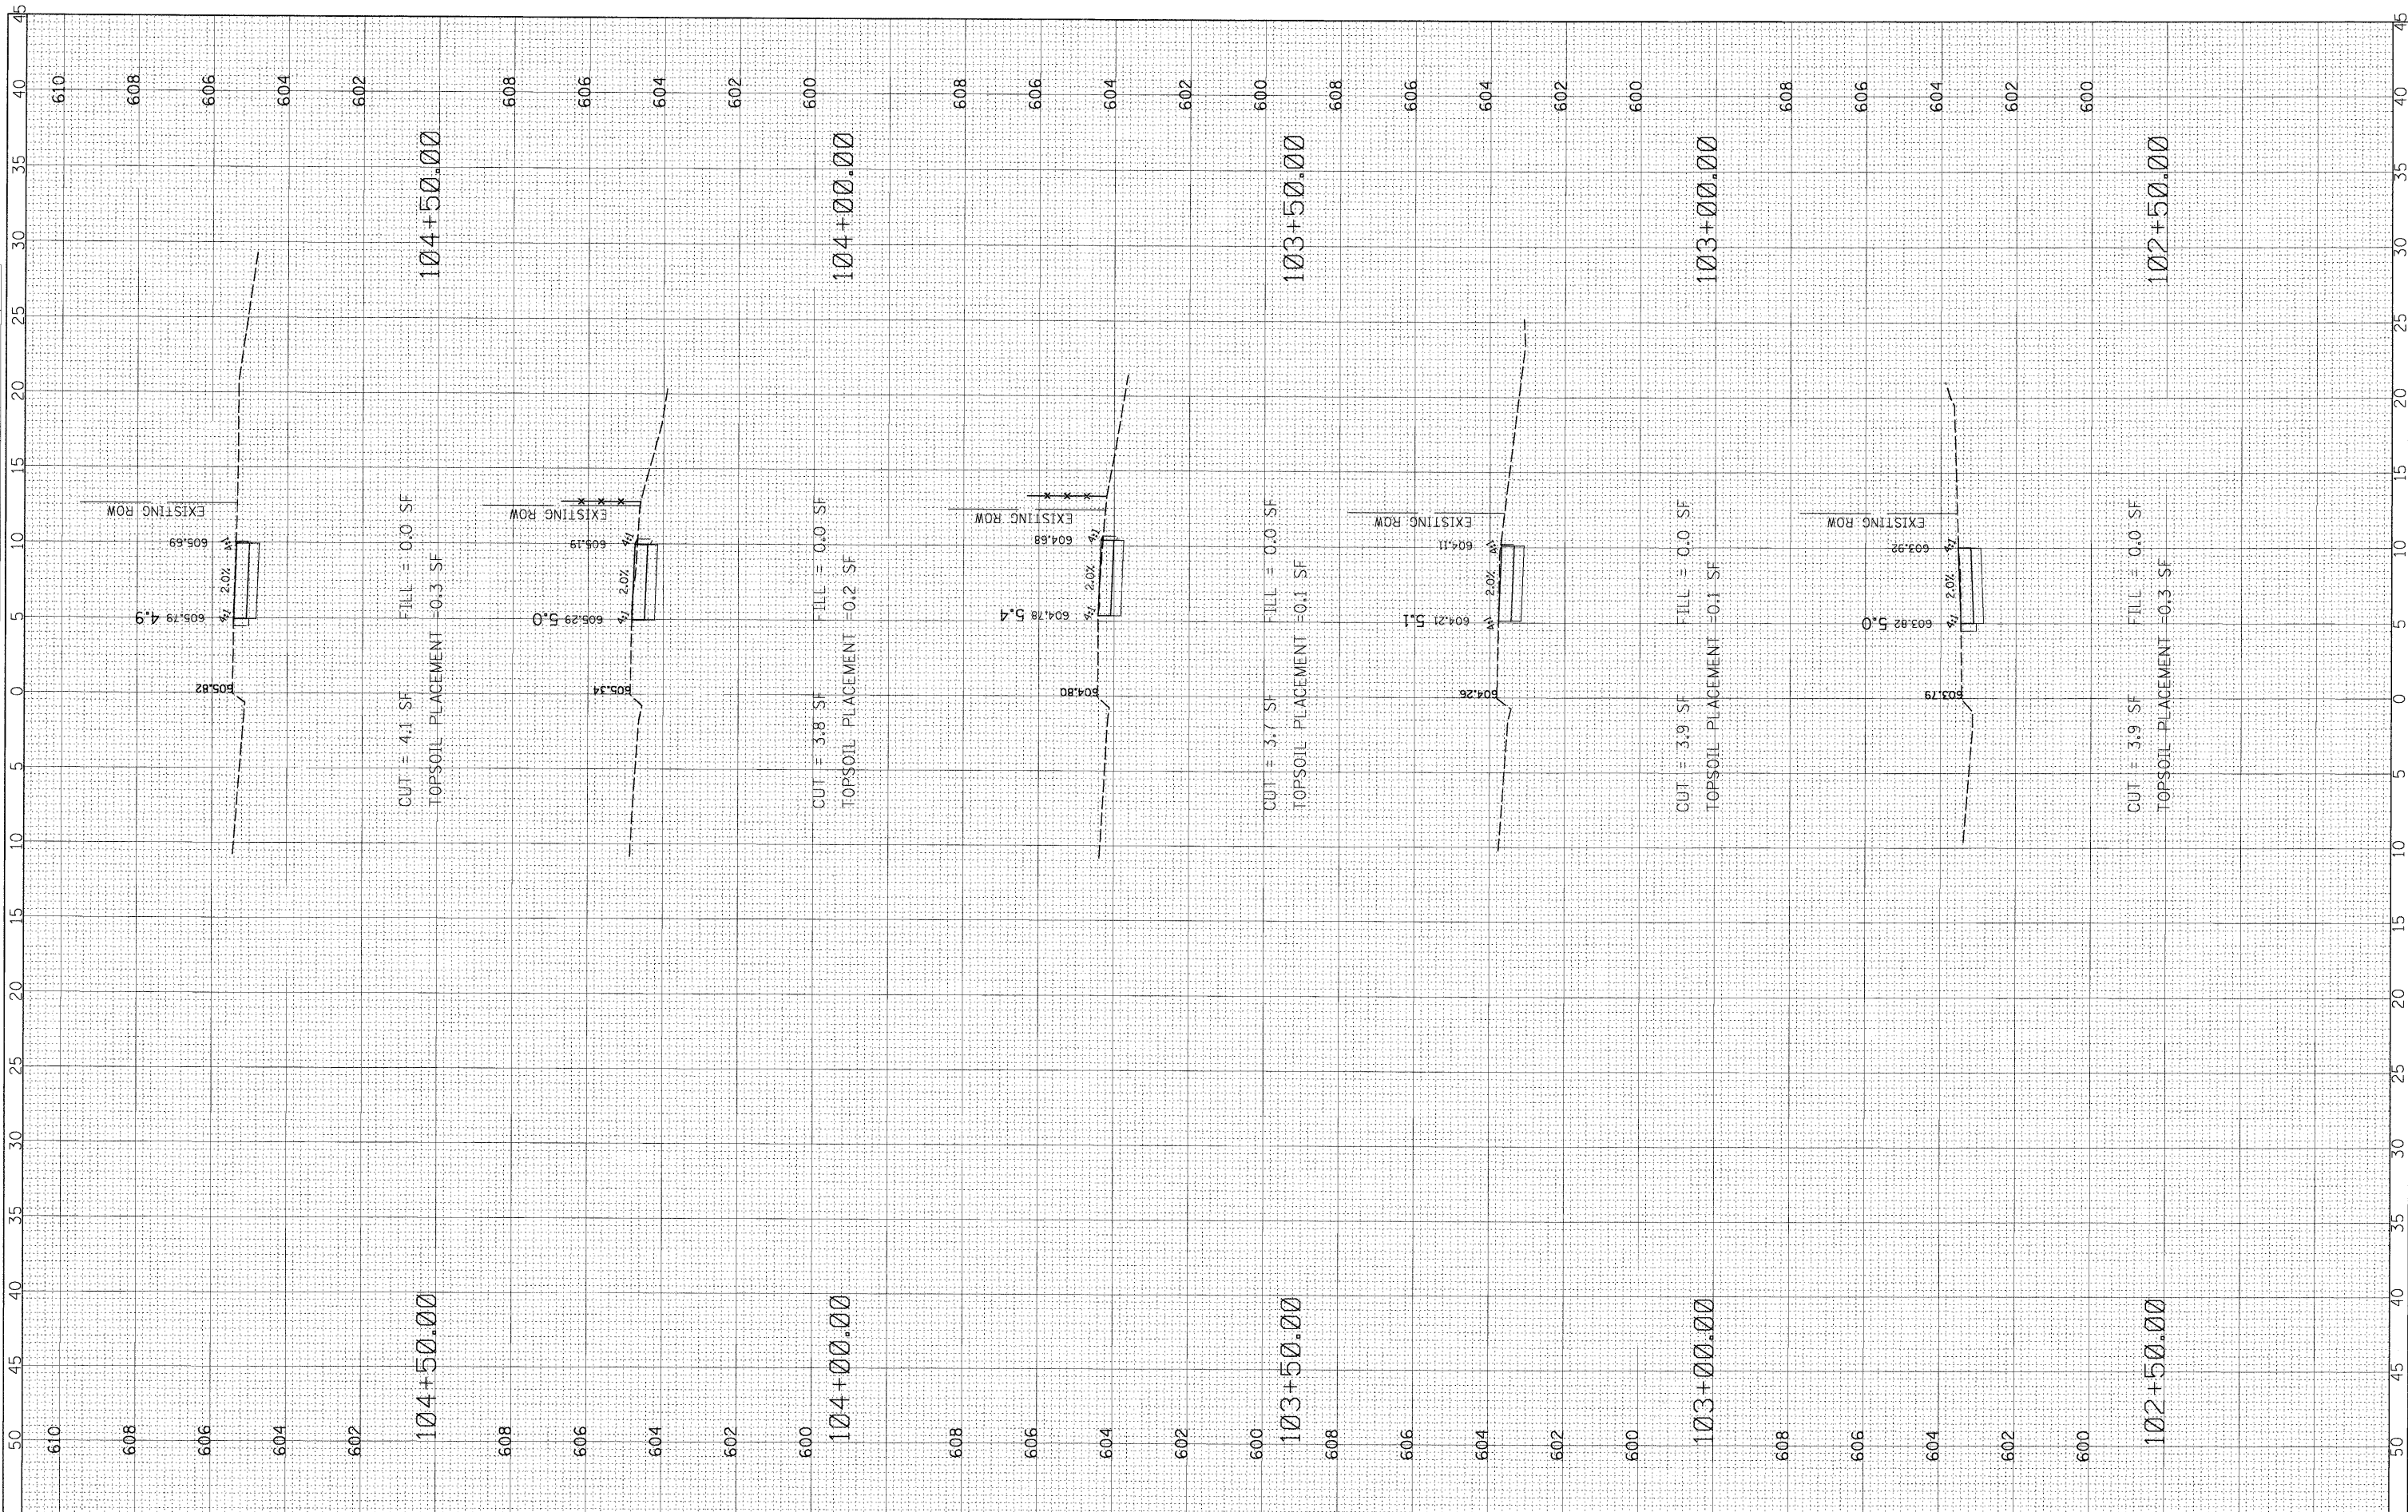

FILE NAME = N:\Shorewood\070001\070001C\2008\08-05\Civil\KS\_CR8-05\_WY1.DGN

USER NAME = CALTERI  
 DESIGNED CAA  
 DRAWN CAA  
 CHECKED KRC  
 DATE 5/15/09

REVISIONS  
 REVISED 5/15/09  
 REVISED -  
 REVISED -  
 REVISED -

**STATE OF ILLINOIS  
 DEPARTMENT OF TRANSPORTATION**

**WYNSTONE DRIVE  
 CALLAWAY DRIVE TO SEIL ROAD**

SCALE: HOR:5 VER:2

STA. 102+50.00 TO STA. 104+50.00

F.A. RTE.	SECTION	COUNTY	TOTAL SHEETS	SHEET NO.
	08-00024-00-SW	WILL	37	18
CONTRACT NO. 63200				
ILLINOIS FED. AID PROJECT				