


FINAL SURVEY	DATE
SURVEY PLOTTED	BY
NOTE BOOK	
AREAS CHECKED	
NO.	

ORIGINAL SURVEY	DATE
SURVEY PLOTTED	BY
NOTE BOOK	
AREAS CHECKED	
NO.	

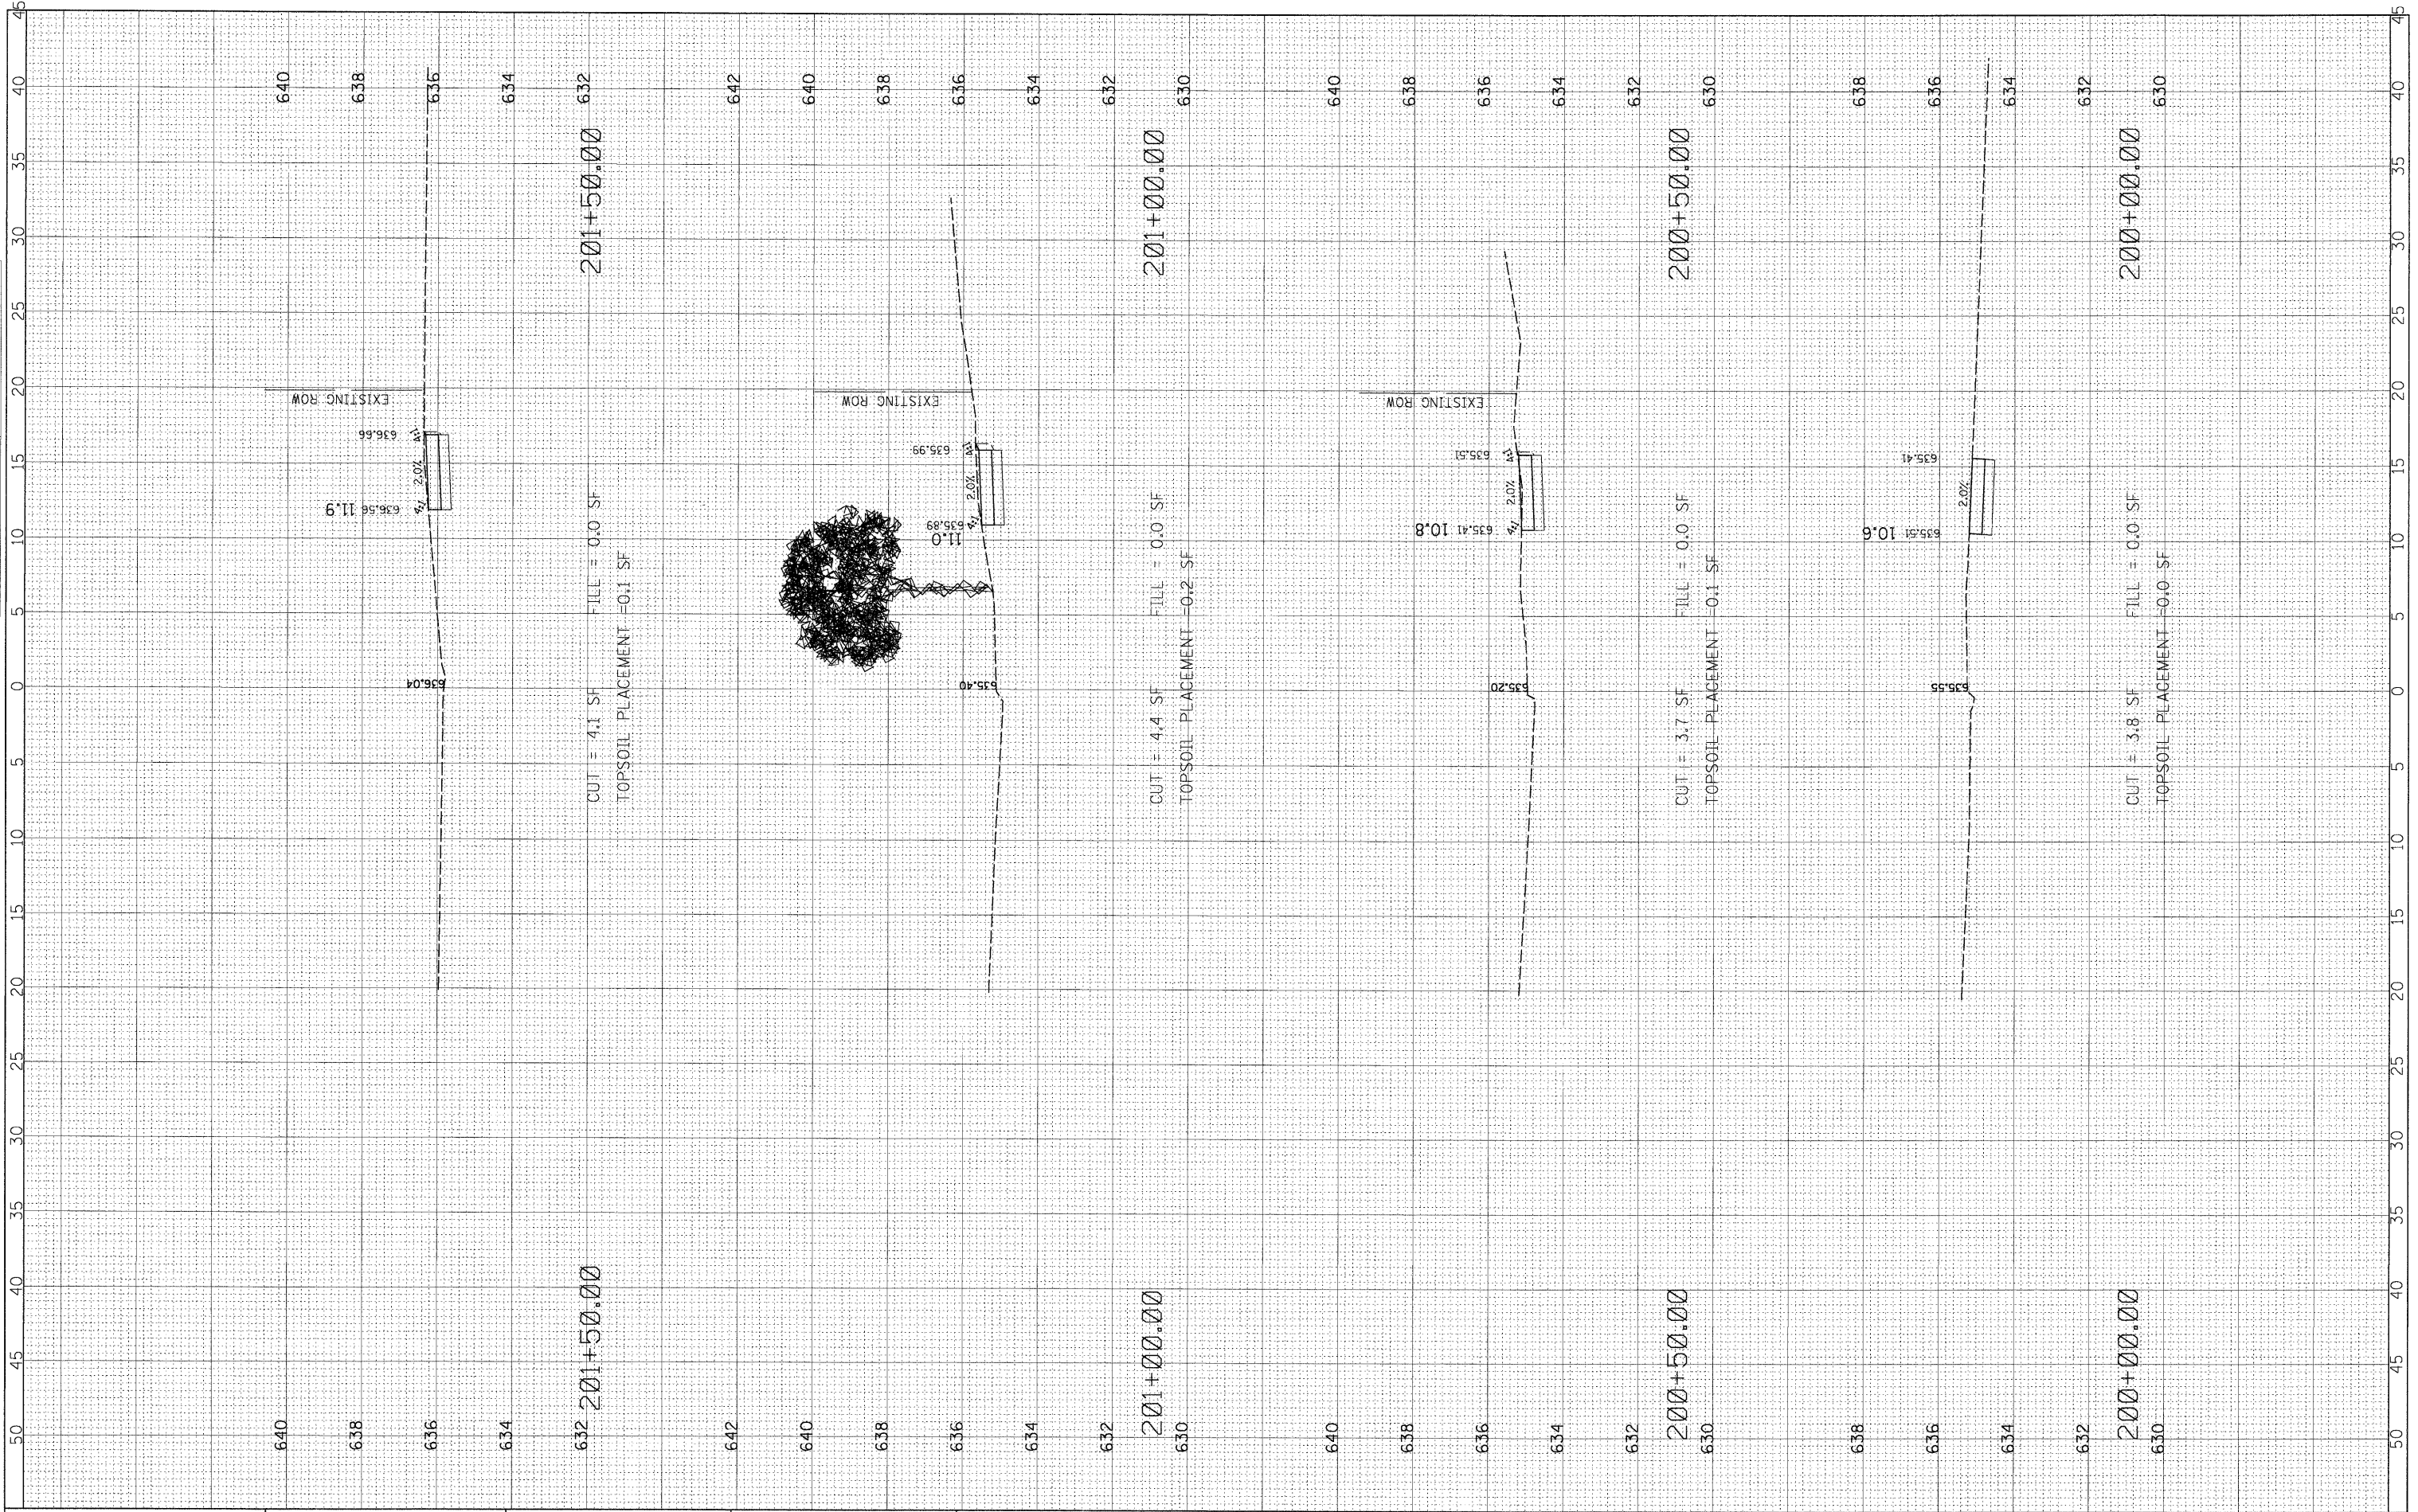

FILE NAME = N:\Sharewood\070001\070001C\2008\C08-05\Civ1\KS\_C08-05\_WY2.DGN

USER NAME = CALTERI  
 DESIGNED CAA  
 DRAWN CAA  
 CHECKED KRC  
 DATE 5/15/09

REVISD 5/15/09  
 REVISD -  
 REVISD -  
 REVISD -

**STATE OF ILLINOIS  
 DEPARTMENT OF TRANSPORTATION**

**WYNSTONE DRIVE  
 AUBURN LAKES DRIVE TO HUNTER DRIVE**  
 SCALE: HOR:5 VER:2 STA. 200+00 TO STA. 201+50.00

F.A. RTE.	SECTION	COUNTY	TOTAL SHEETS	SHEET NO.
	08-00024-00-SW	WILL	37	19
			CONTRACT NO. 63200	
ILLINOIS FED. AID PROJECT				