


FINAL SURVEY NO.	DATE
REVIEWED	BY
NOTE BOOK	
TEMPLATE	
AREAS CHECKED	

ORIGINAL SURVEY NO.	DATE
REVIEWED	BY
NOTE BOOK	
TEMPLATE	
AREAS CHECKED	

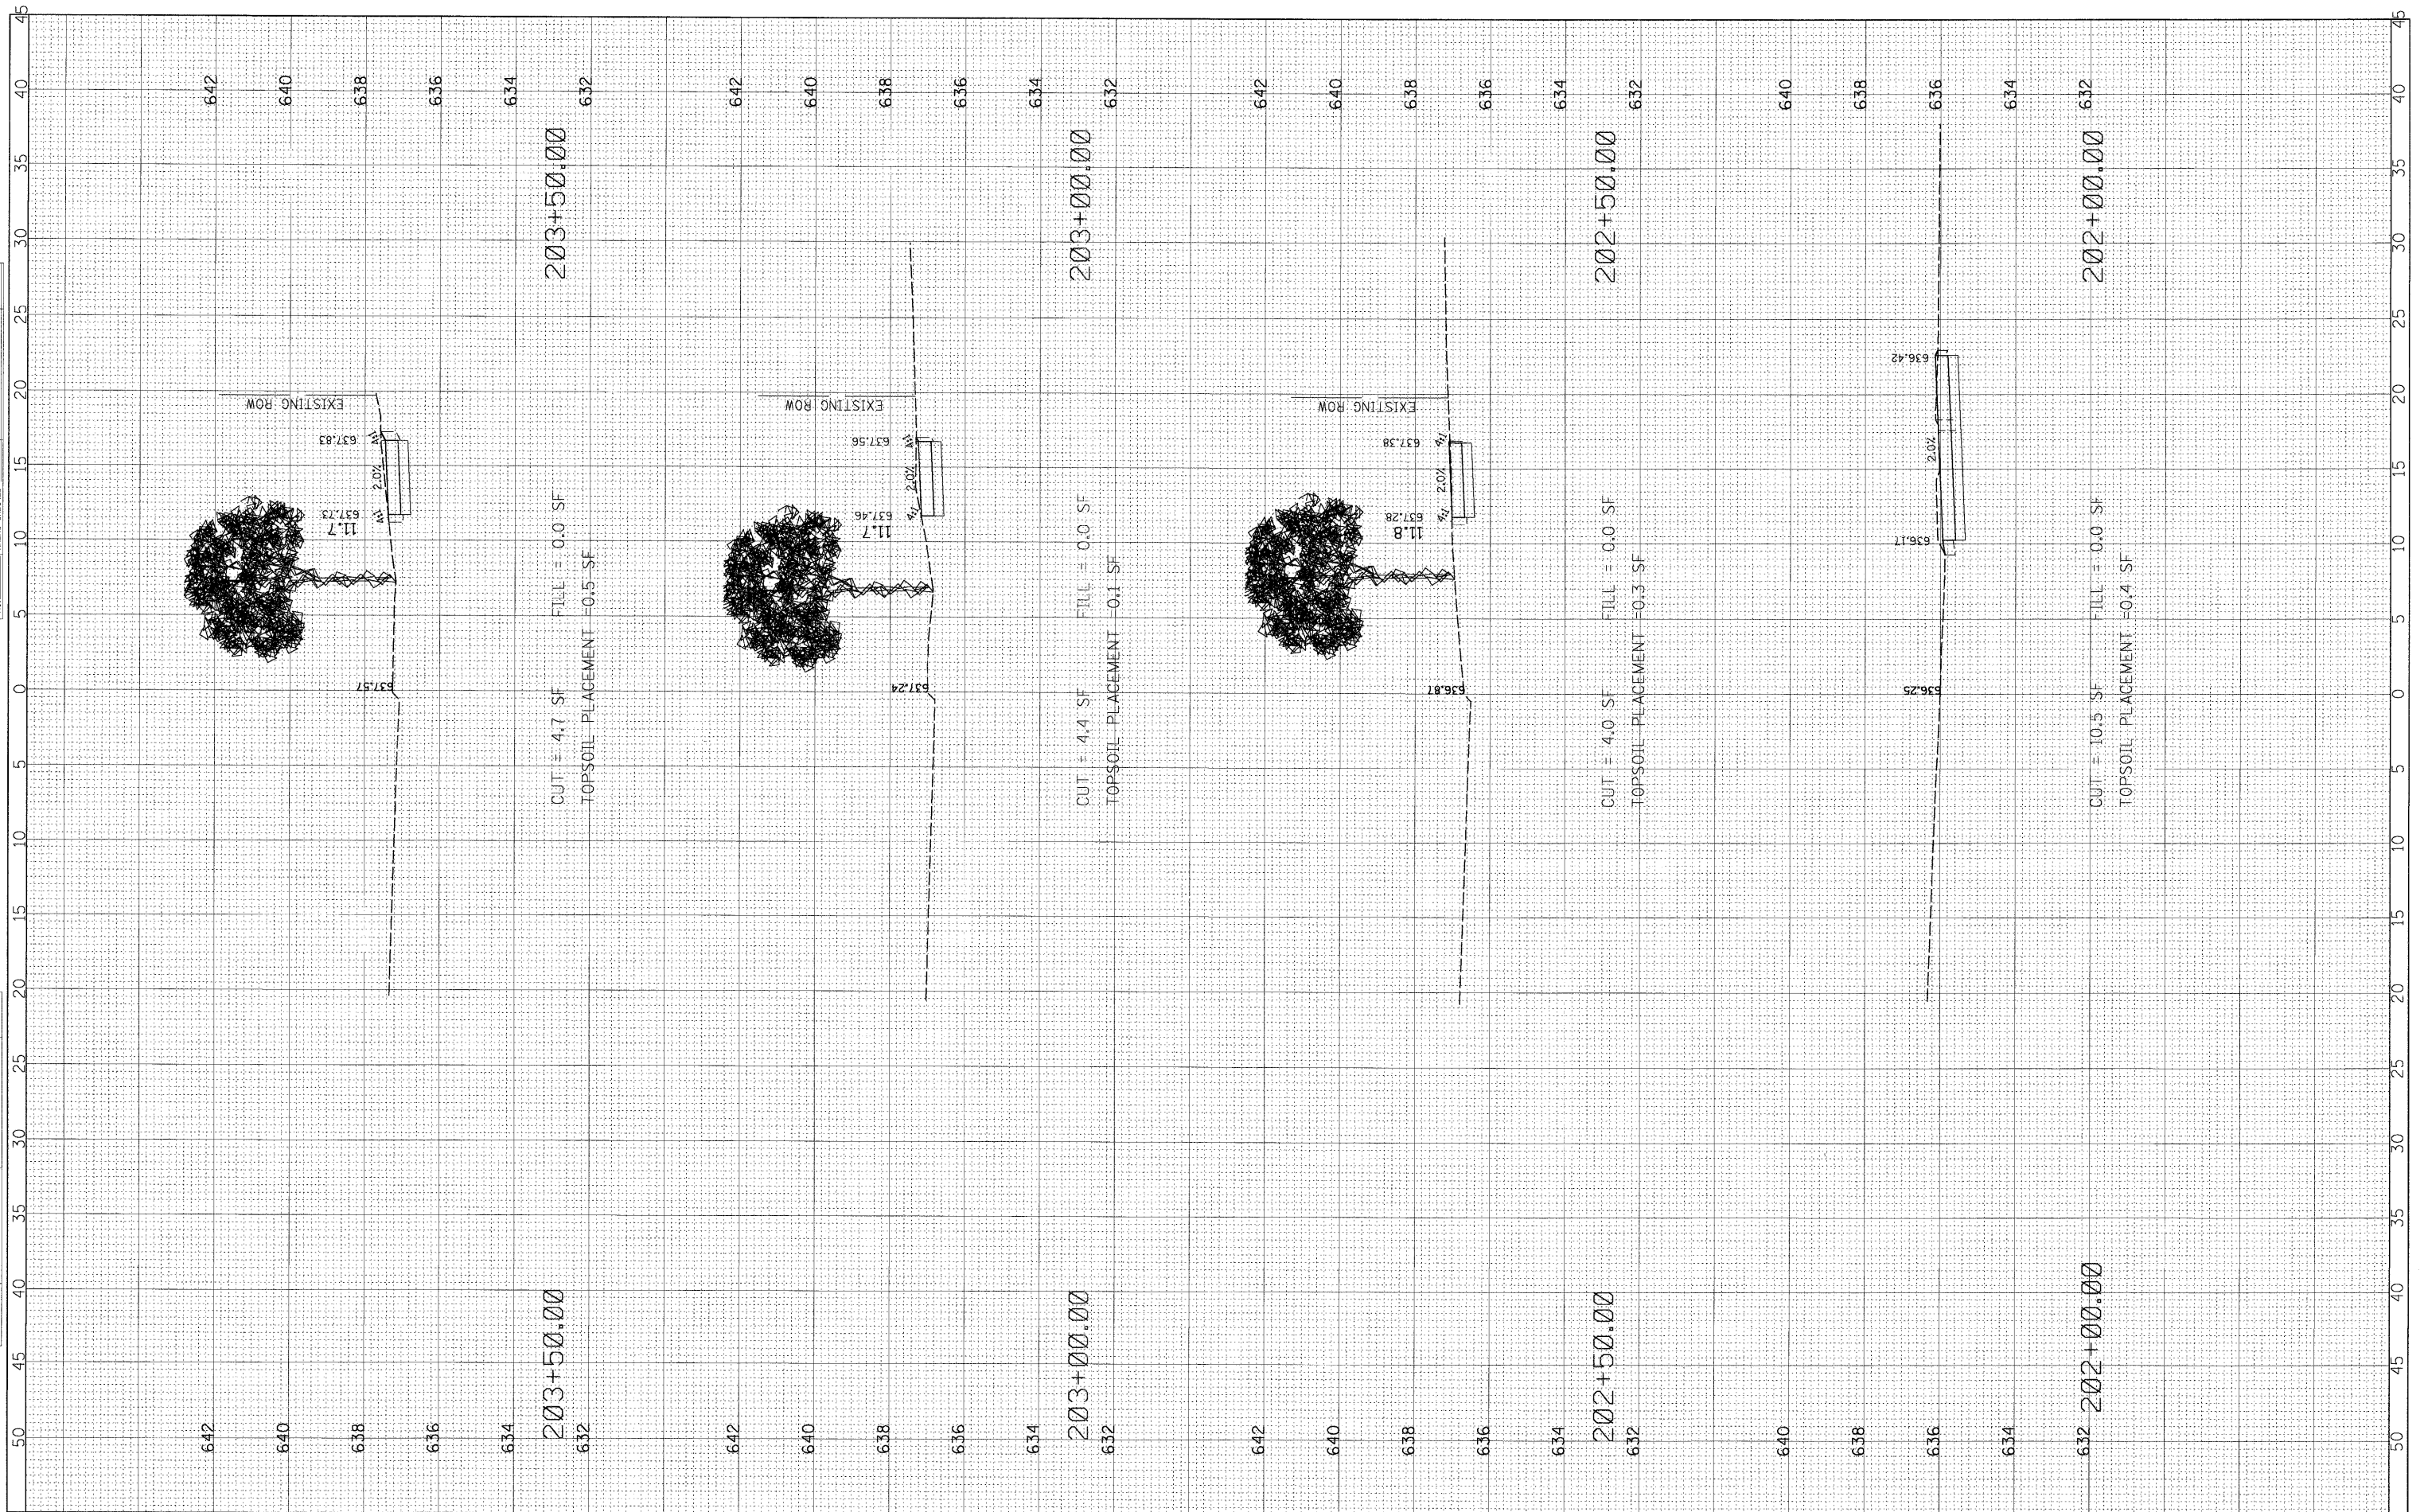

FILE NAME = N:\Shorewood\070001\070001C\2008\C08-05\Civ1\KS_C08-05_WY2.DGN

USER NAME = CALTERI
 DESIGNED CAA
 DRAWN CAA
 CHECKED KRC
 DATE 5/15/09

REVISIONS:
 REVISED 5/15/09
 REVISED -
 REVISED -
 REVISED -

SCALE: HOR:5 VER:2

**STATE OF ILLINOIS
 DEPARTMENT OF TRANSPORTATION**

**WYNSTONE DRIVE
 AUBURN LAKES DRIVE TO HUNTER DRIVE**

SCALE: HOR:5 VER:2 STA. 202+00 TO STA. 203+50.00

F.A. RTE.	SECTION	COUNTY	TOTAL SHEETS	SHEET NO.
	08-00024-00-SW	WILL	37	20
			CONTRACT NO. 63200	
ILLINOIS FED. AID PROJECT				