


FINAL SURVEY	DATE
SUPERVISED	BY
NO. _____	
NOTE BOOK	DATE
AREAS	
CHECKED	

ORIGINAL SURVEY	DATE
SUPERVISED	BY
NO. _____	
NOTE BOOK	DATE
AREAS	
CHECKED	

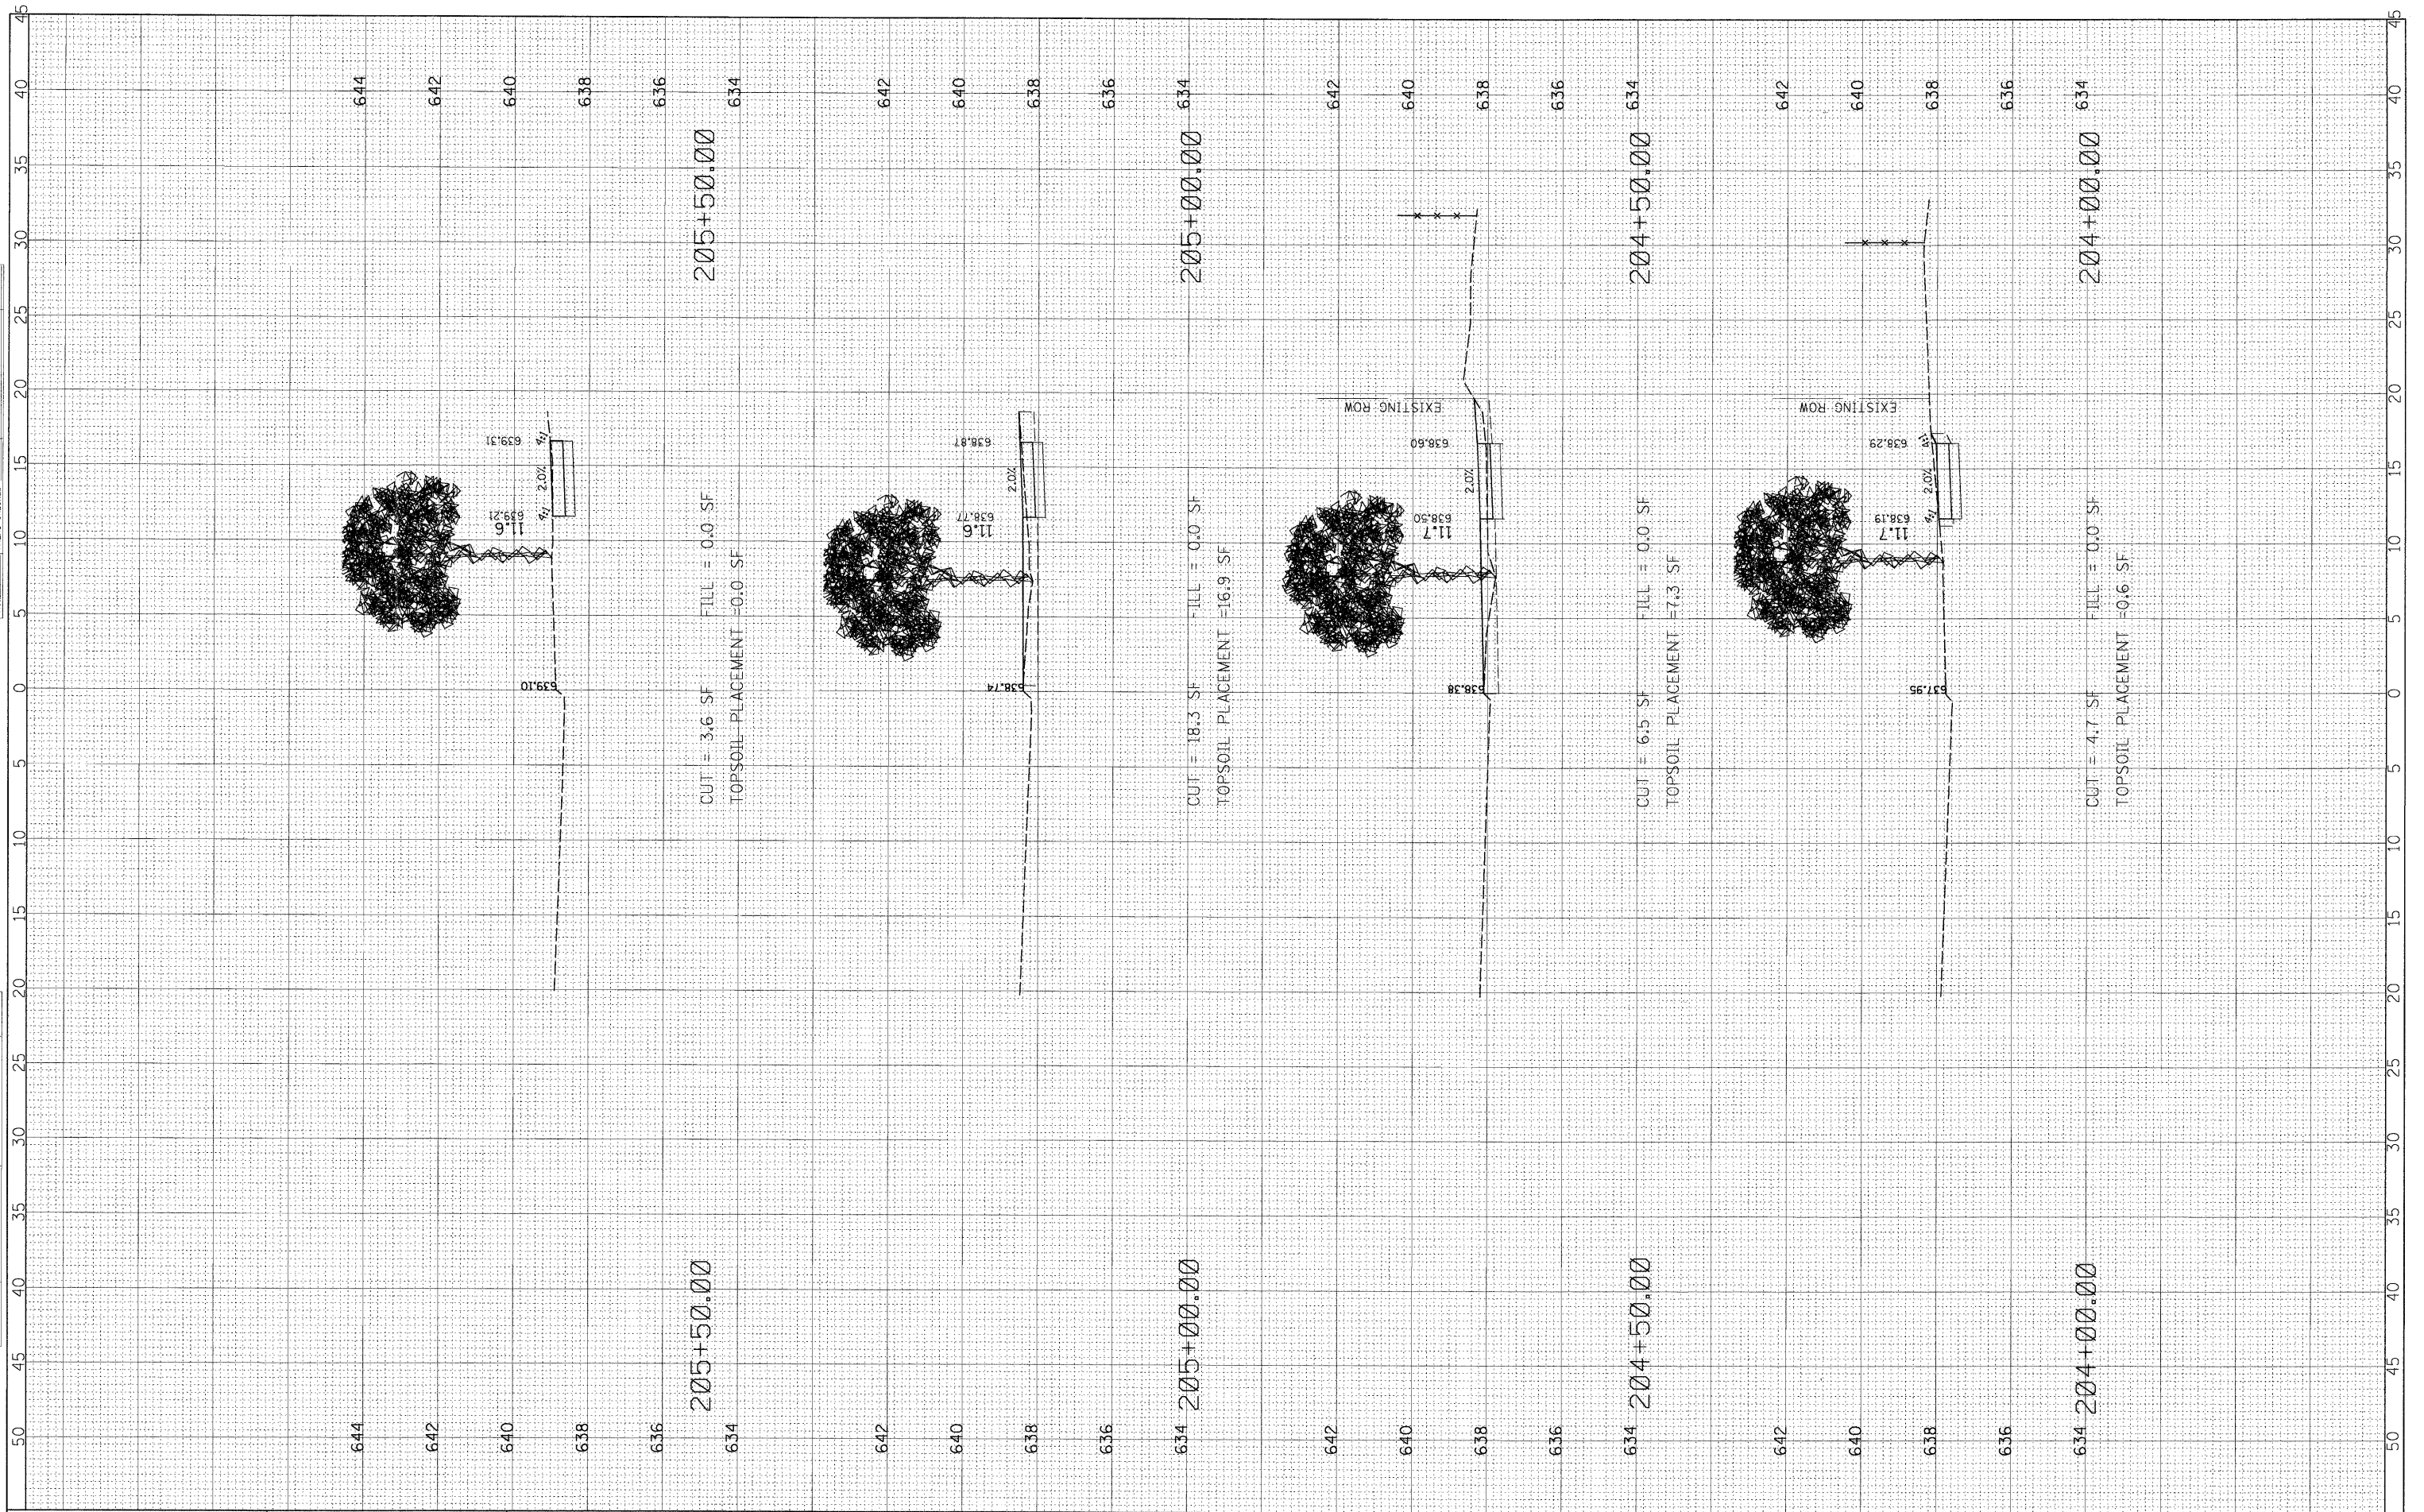

FILE NAME = N:\Shorewood\070001\070001\2008\C08-05\Cv1\KS_C08-05_WY2.DGN

USER NAME = CALTER
 DESIGNED CAA
 DRAWN CAA
 CHECKED KRC
 DATE 5/15/09

DESIGNED CAA
 DRAWN CAA
 CHECKED KRC
 DATE 5/15/09

REVISED 5/15/09
 REVISED -
 REVISED -
 REVISED -

**STATE OF ILLINOIS
 DEPARTMENT OF TRANSPORTATION**

**WYNSTONE DRIVE
 AUBURN LAKES DRIVE TO HUNTER DRIVE**

SCALE: HOR:5 VER:2 STA. 204+00 TO STA. 205+50.00

F.A. RTE.	SECTION	COUNTY	TOTAL SHEETS	SHEET NO.
	08-00024-00-SW	WILL	37	21
CONTRACT NO. 63200				
ILLINOIS FED. AID PROJECT				