


FINAL SURVEY	SURVEYED	BY	DATE
NO.	NO.		
NOTE BOOK	TEMPLATE		
AREAS CHECKED	AREAS CHECKED		

ORIGINAL SURVEY	SURVEYED	BY	DATE
NO.	NO.		
NOTE BOOK	TEMPLATE		
AREAS CHECKED	AREAS CHECKED		

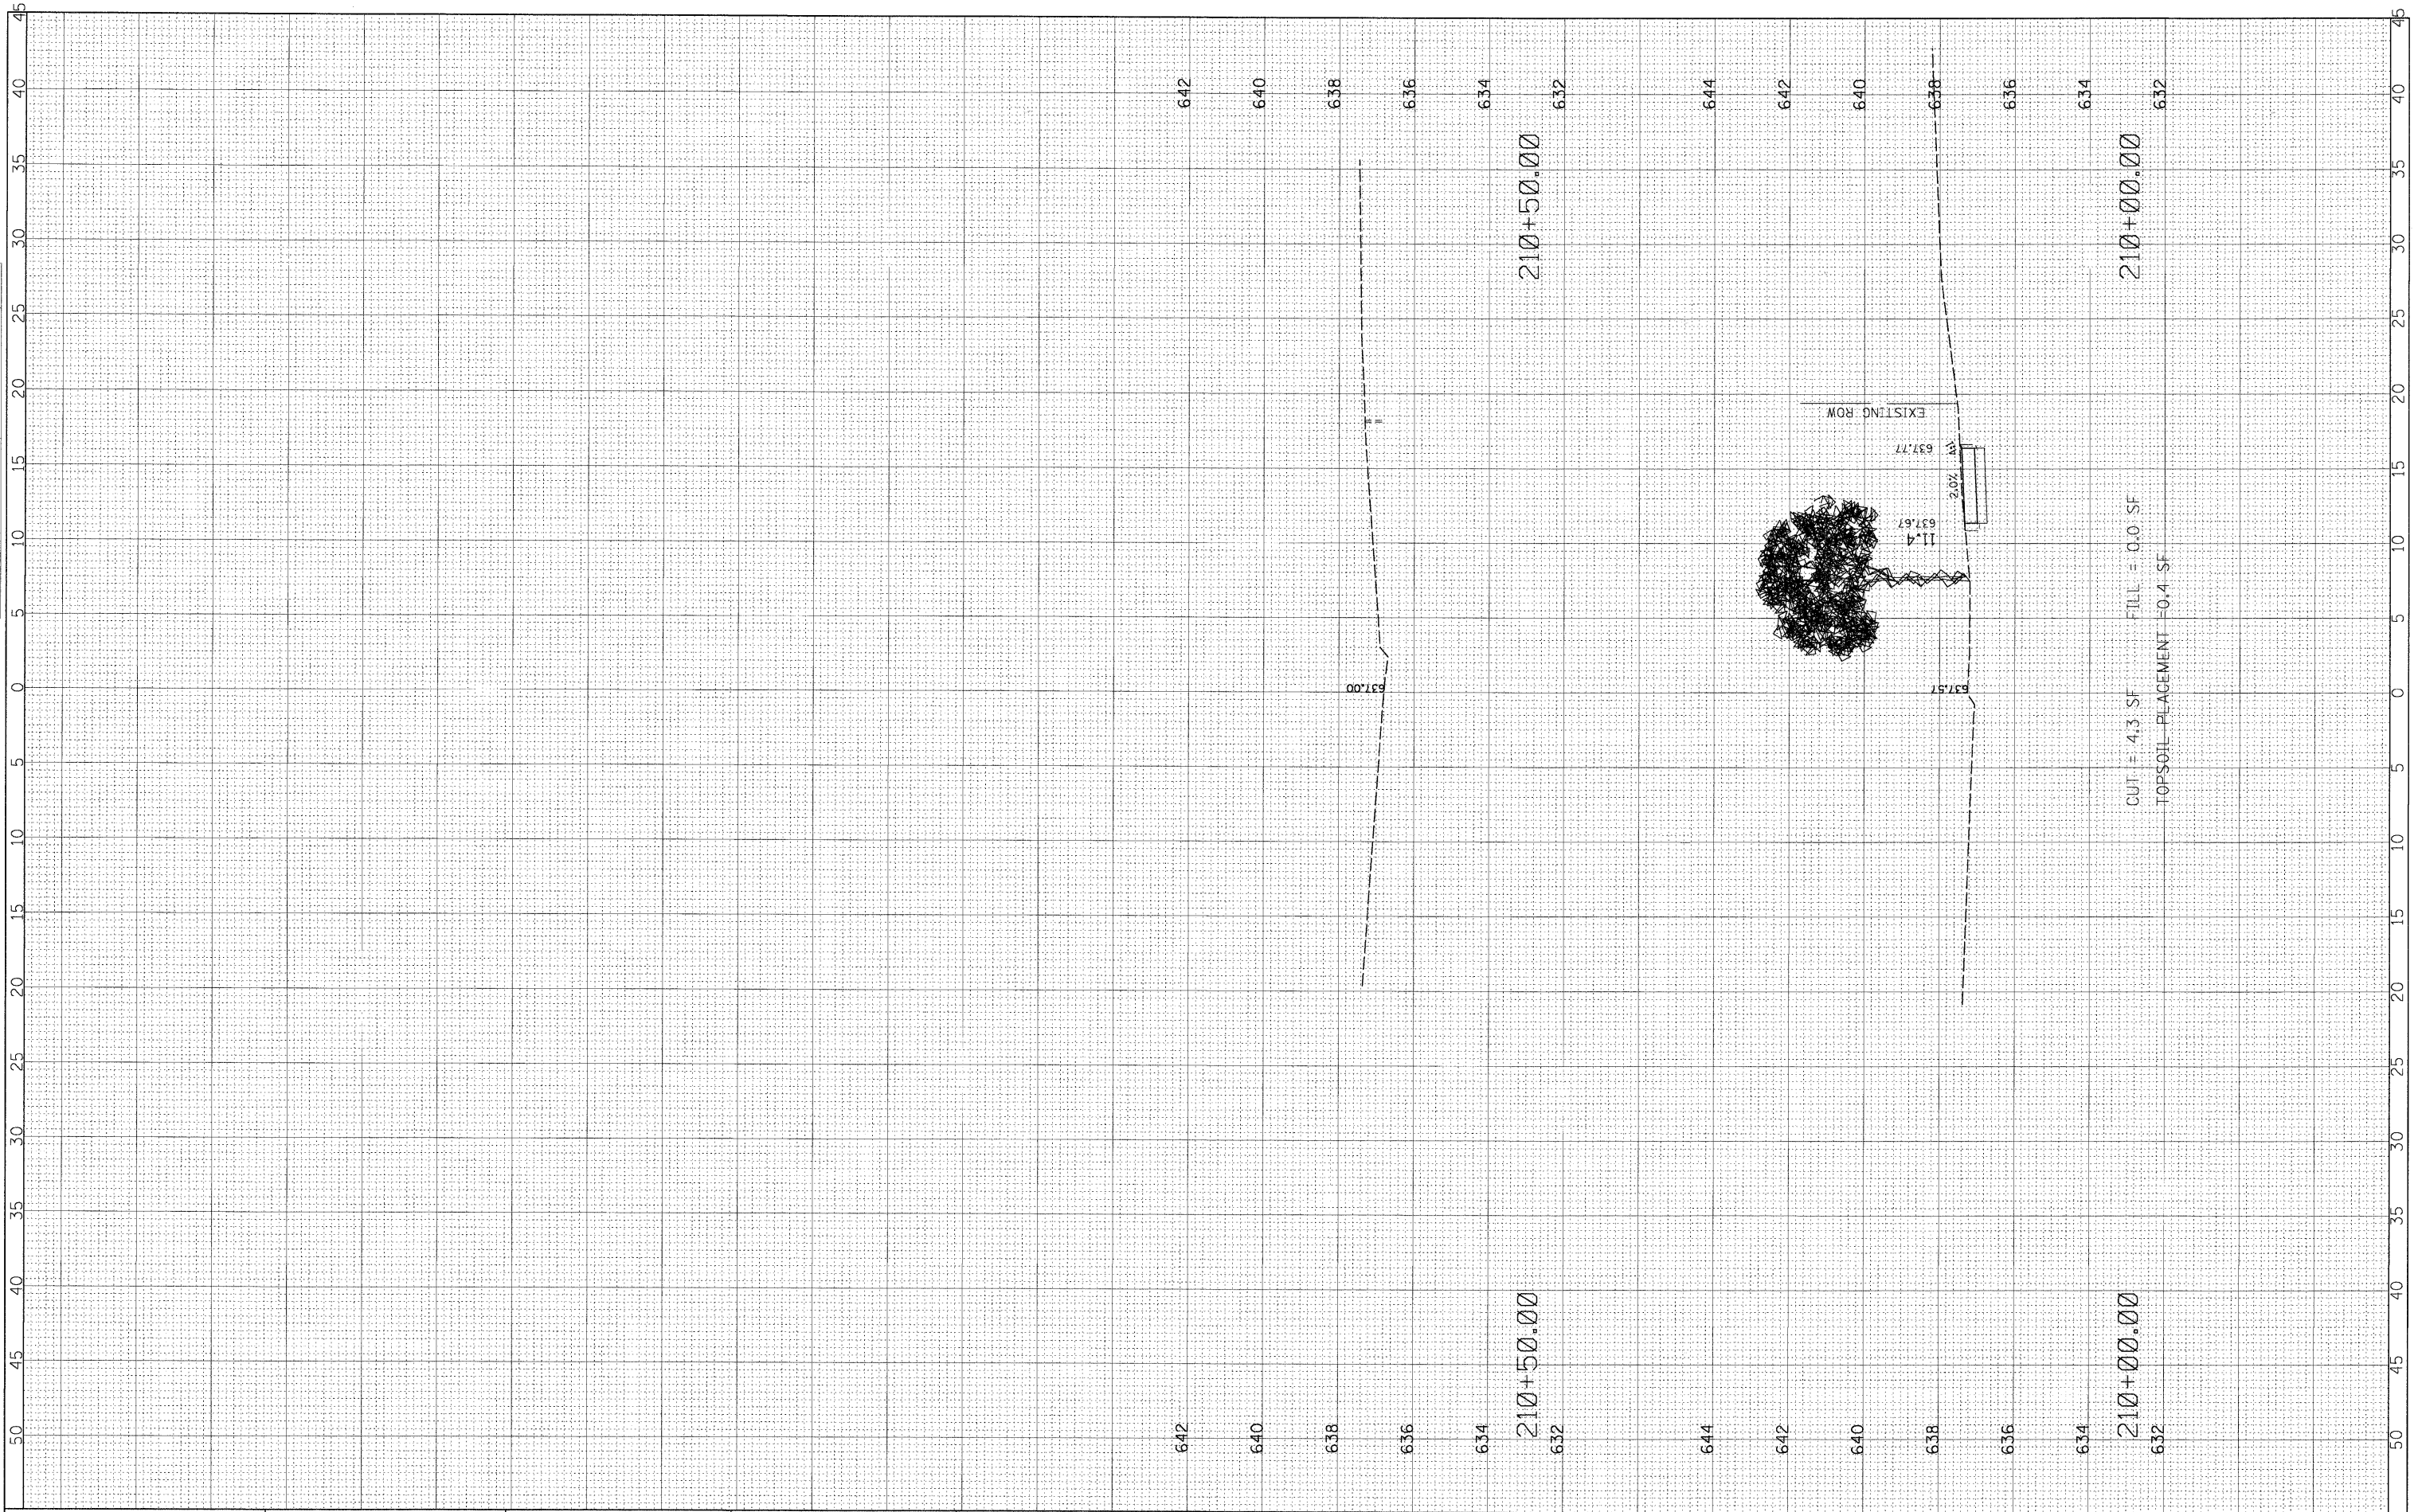

FILE NAME = N:\Shorewood\070001\070001C\2008\08-05\Civil\KS\_C08-05\_WY2.DGN  
 USER NAME = CALTERI  
 DESIGNED CAA  
 DRAWN CAA  
 CHECKED KRC  
 DATE 5/15/09  
 PLOT SCALE = 5'  
 PLOT DATE = 5/21/2009

DESIGNED CAA  
 DRAWN CAA  
 CHECKED KRC  
 DATE 5/15/09

REVISED 5/15/09  
 REVISED -  
 REVISED -  
 REVISED -

STATE OF ILLINOIS  
 DEPARTMENT OF TRANSPORTATION

WYNSTONE DRIVE  
 AUBURN LAKES DRIVE TO HUNTER DRIVE

SCALE: HOR:5 VER:2  
 STA. 210+00 TO STA. 210+50.00

F.A. RTE.	SECTION	COUNTY	TOTAL SHEETS	SHEET NO.
	08-00024-00-SW	WILL	37	24
CONTRACT NO. 63200				
ILLINOIS FED. AID PROJECT				