


FINAL SURVEY	DATE
SURVEYED	BY
NOTE BOOK	NO.
TEMPLATE	AREAS CHECKED

ORIGINAL SURVEY	DATE
SURVEYED	BY
NOTE BOOK	NO.
TEMPLATE	AREAS CHECKED

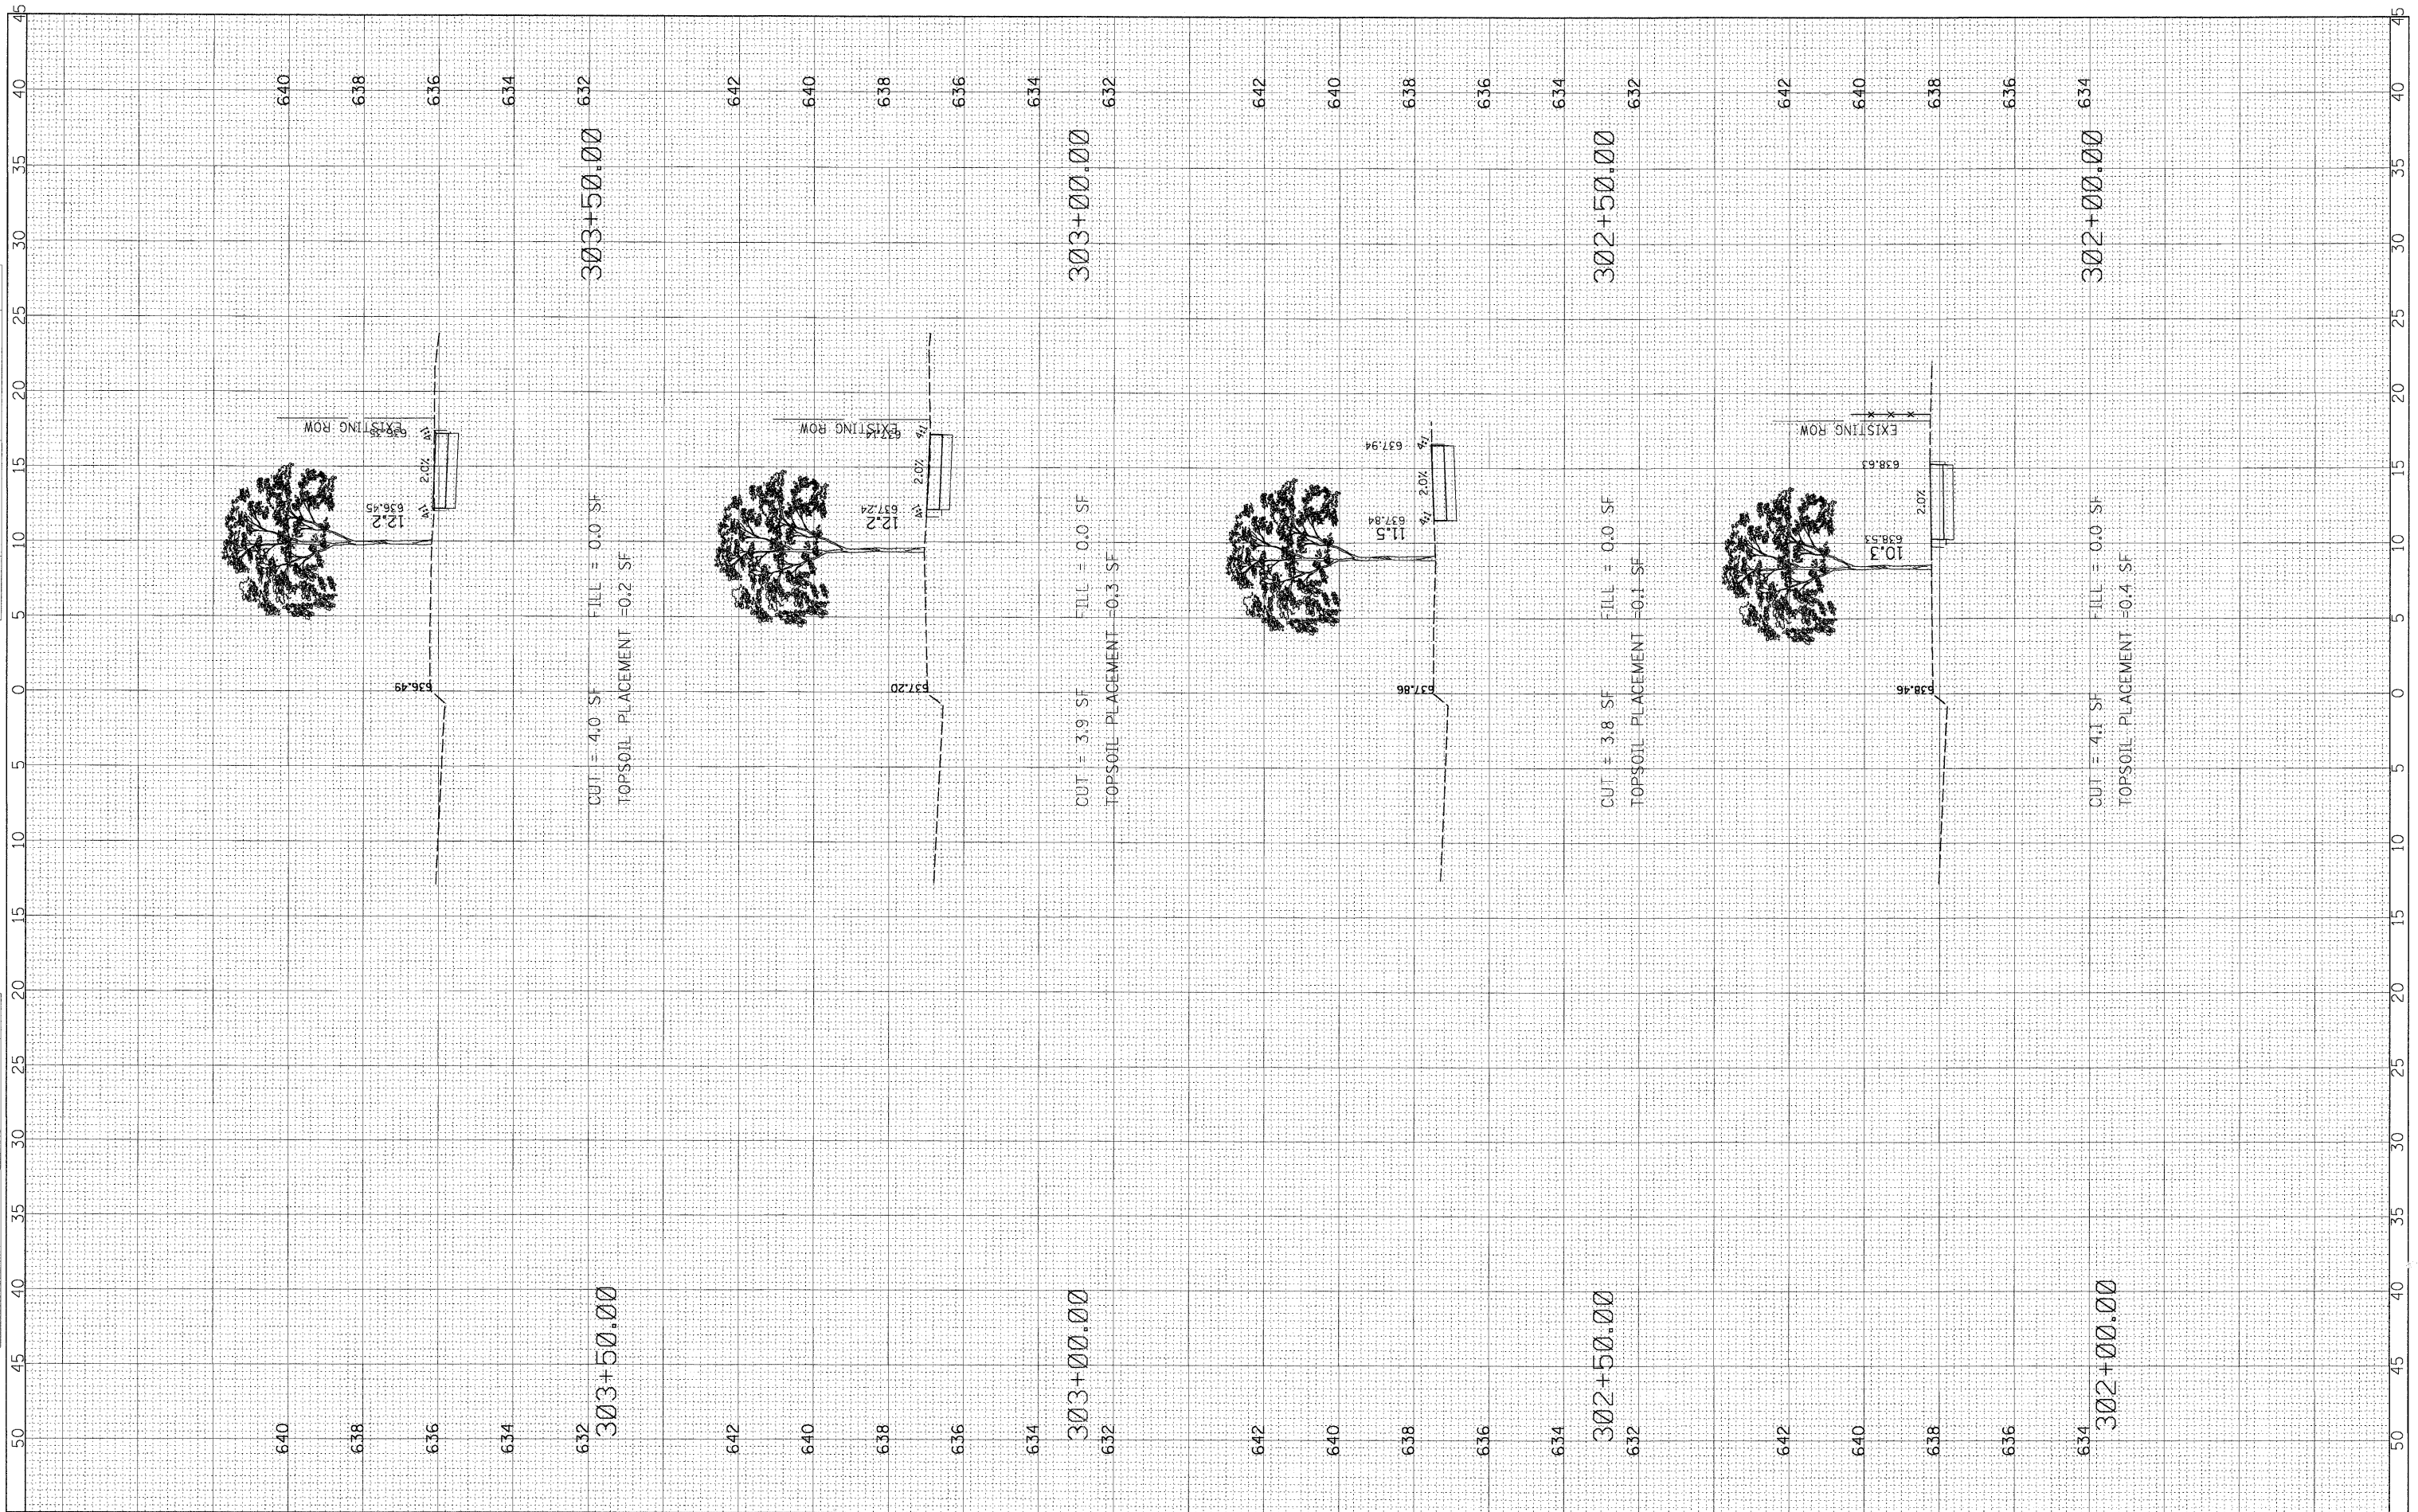

FILE NAME = N:\Shorewood\070001\070001C\2008\C08-05\Civil\

USER NAME = CALTERI
 S_C08-05_WY3.DGN
 PLOT SCALE = 5'
 PLOT DATE = 5/21/2009

DESIGNED CAA
 DRAWN CAA
 CHECKED KRC
 DATE 5/15/09

REVISED 5/15/09
 REVISED -
 REVISED -
 REVISED -

**STATE OF ILLINOIS
 DEPARTMENT OF TRANSPORTATION**

**WYNSTONE DRIVE
 PARKSIDE DRIVE TO JEFFERSON STREET**

SCALE: HOR:5 VER:2
 STA. 302+00 TO STA. 303+50.00

F.A. RTE.	SECTION	COUNTY	TOTAL SHEETS	SHEET NO.
	08-00024-00-SW	WILL	37	26
CONTRACT NO. 63200				
ILLINOIS FED. AID PROJECT				