


FINAL SURVEY	BY	DATE
SURVEYED		
NOTE BOOK		
NO.		
TEMPLATE		
AREAS		
CHECKED		

ORIGINAL SURVEY	BY	DATE
SURVEYED		
NOTE BOOK		
NO.		
TEMPLATE		
AREAS		
CHECKED		

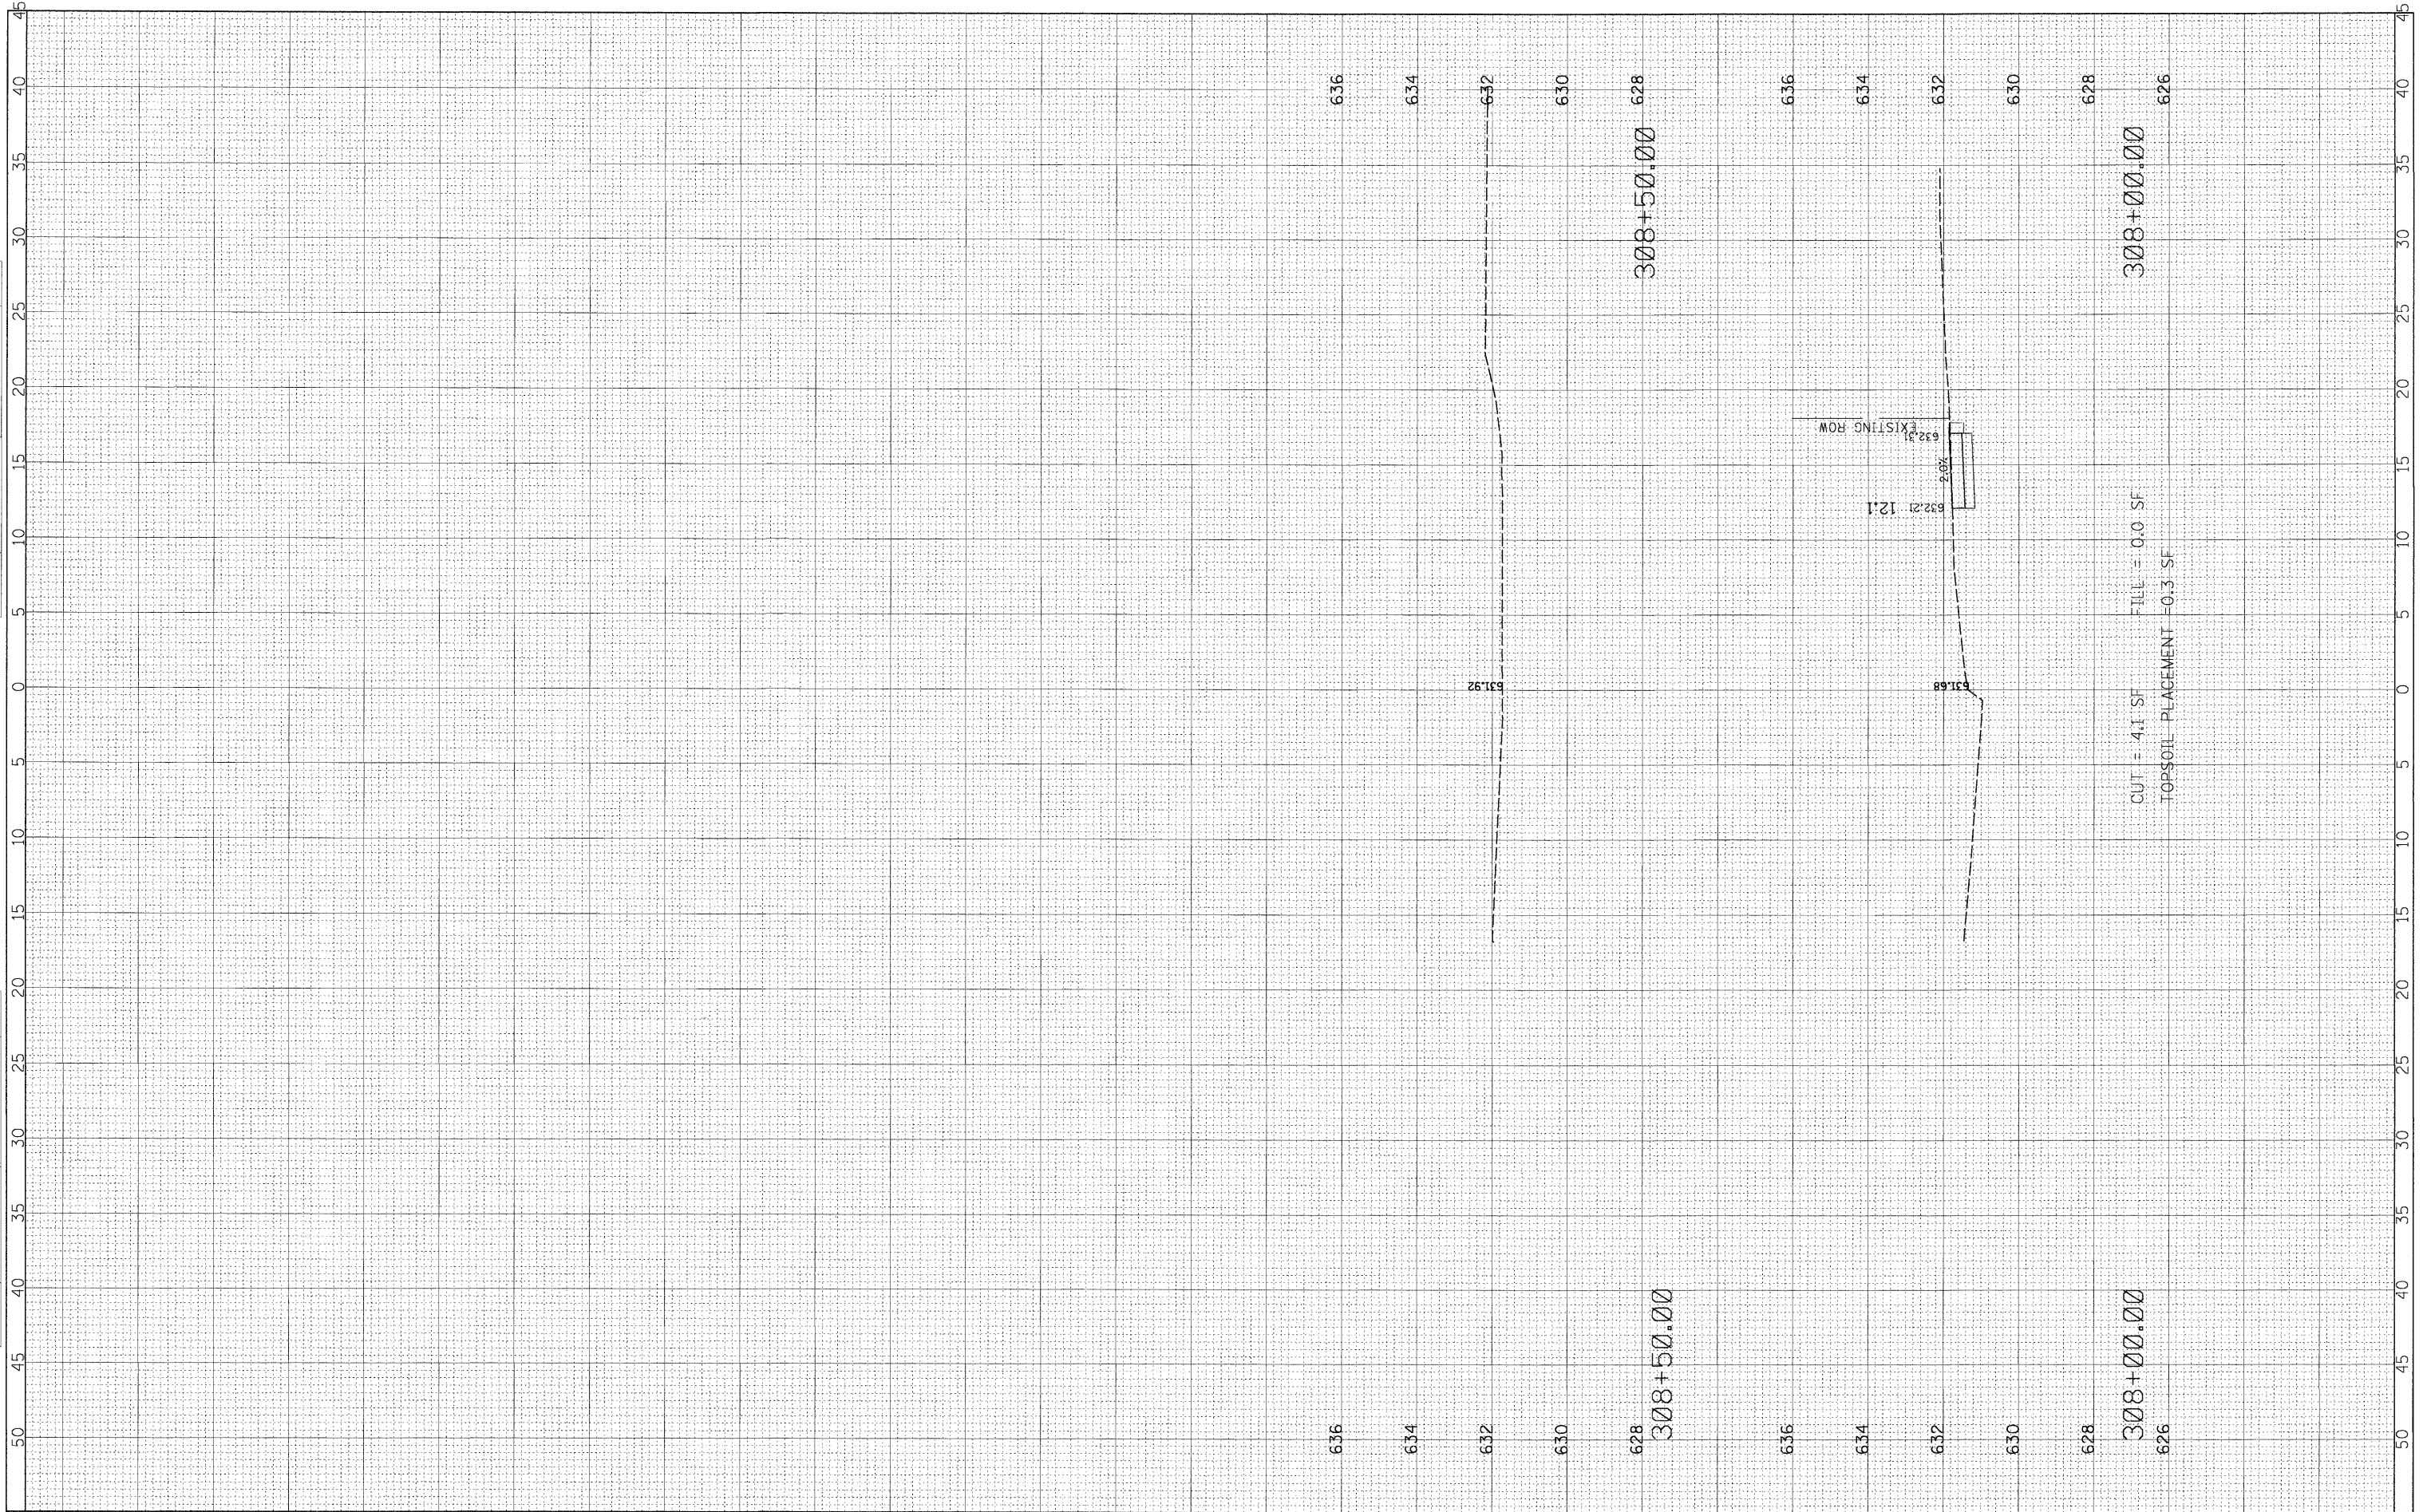

FILE NAME - N:\Shorewood\070001\070001C\2006\C08-05\Civil\

USER NAME = CALTERI
 S_C08-05_WY3.DGN
 PLOT SCALE = 5'
 PLOT DATE = 5/21/2009

DESIGNED CAA
 DRAWN CAA
 CHECKED KRC
 DATE 5/15/09

REVISED 5/15/09
 REVISED -
 REVISED -
 REVISED -

**STATE OF ILLINOIS
 DEPARTMENT OF TRANSPORTATION**

**WYNSTONE DRIVE
 PARKSIDE DRIVE TO JEFFERSON STREET**

SCALE: HOR:5 VER:2
 STA. 308+00 TO STA. 308+50.00

F.A. RTE.	SECTION	COUNTY	TOTAL SHEETS	SHEET NO.
	08-00024-00-SW	WILL	37	29
ILLINOIS FED. AID PROJECT				

308+00.00

308+50.00

CUT = 4.1 SF
 FILL = 0.0 SF
 TOPSOIL PLACEMENT = 0.3 SF