


584 ORIGINAL SURVEY PLOTTED BY DATE
 NOTE BOOK TEMPLATE AREAS CHECKED

FINAL SURVEY SURVEYED BY DATE
 NOTE BOOK PLOTTED TEMPLATE AREAS CHECKED

584

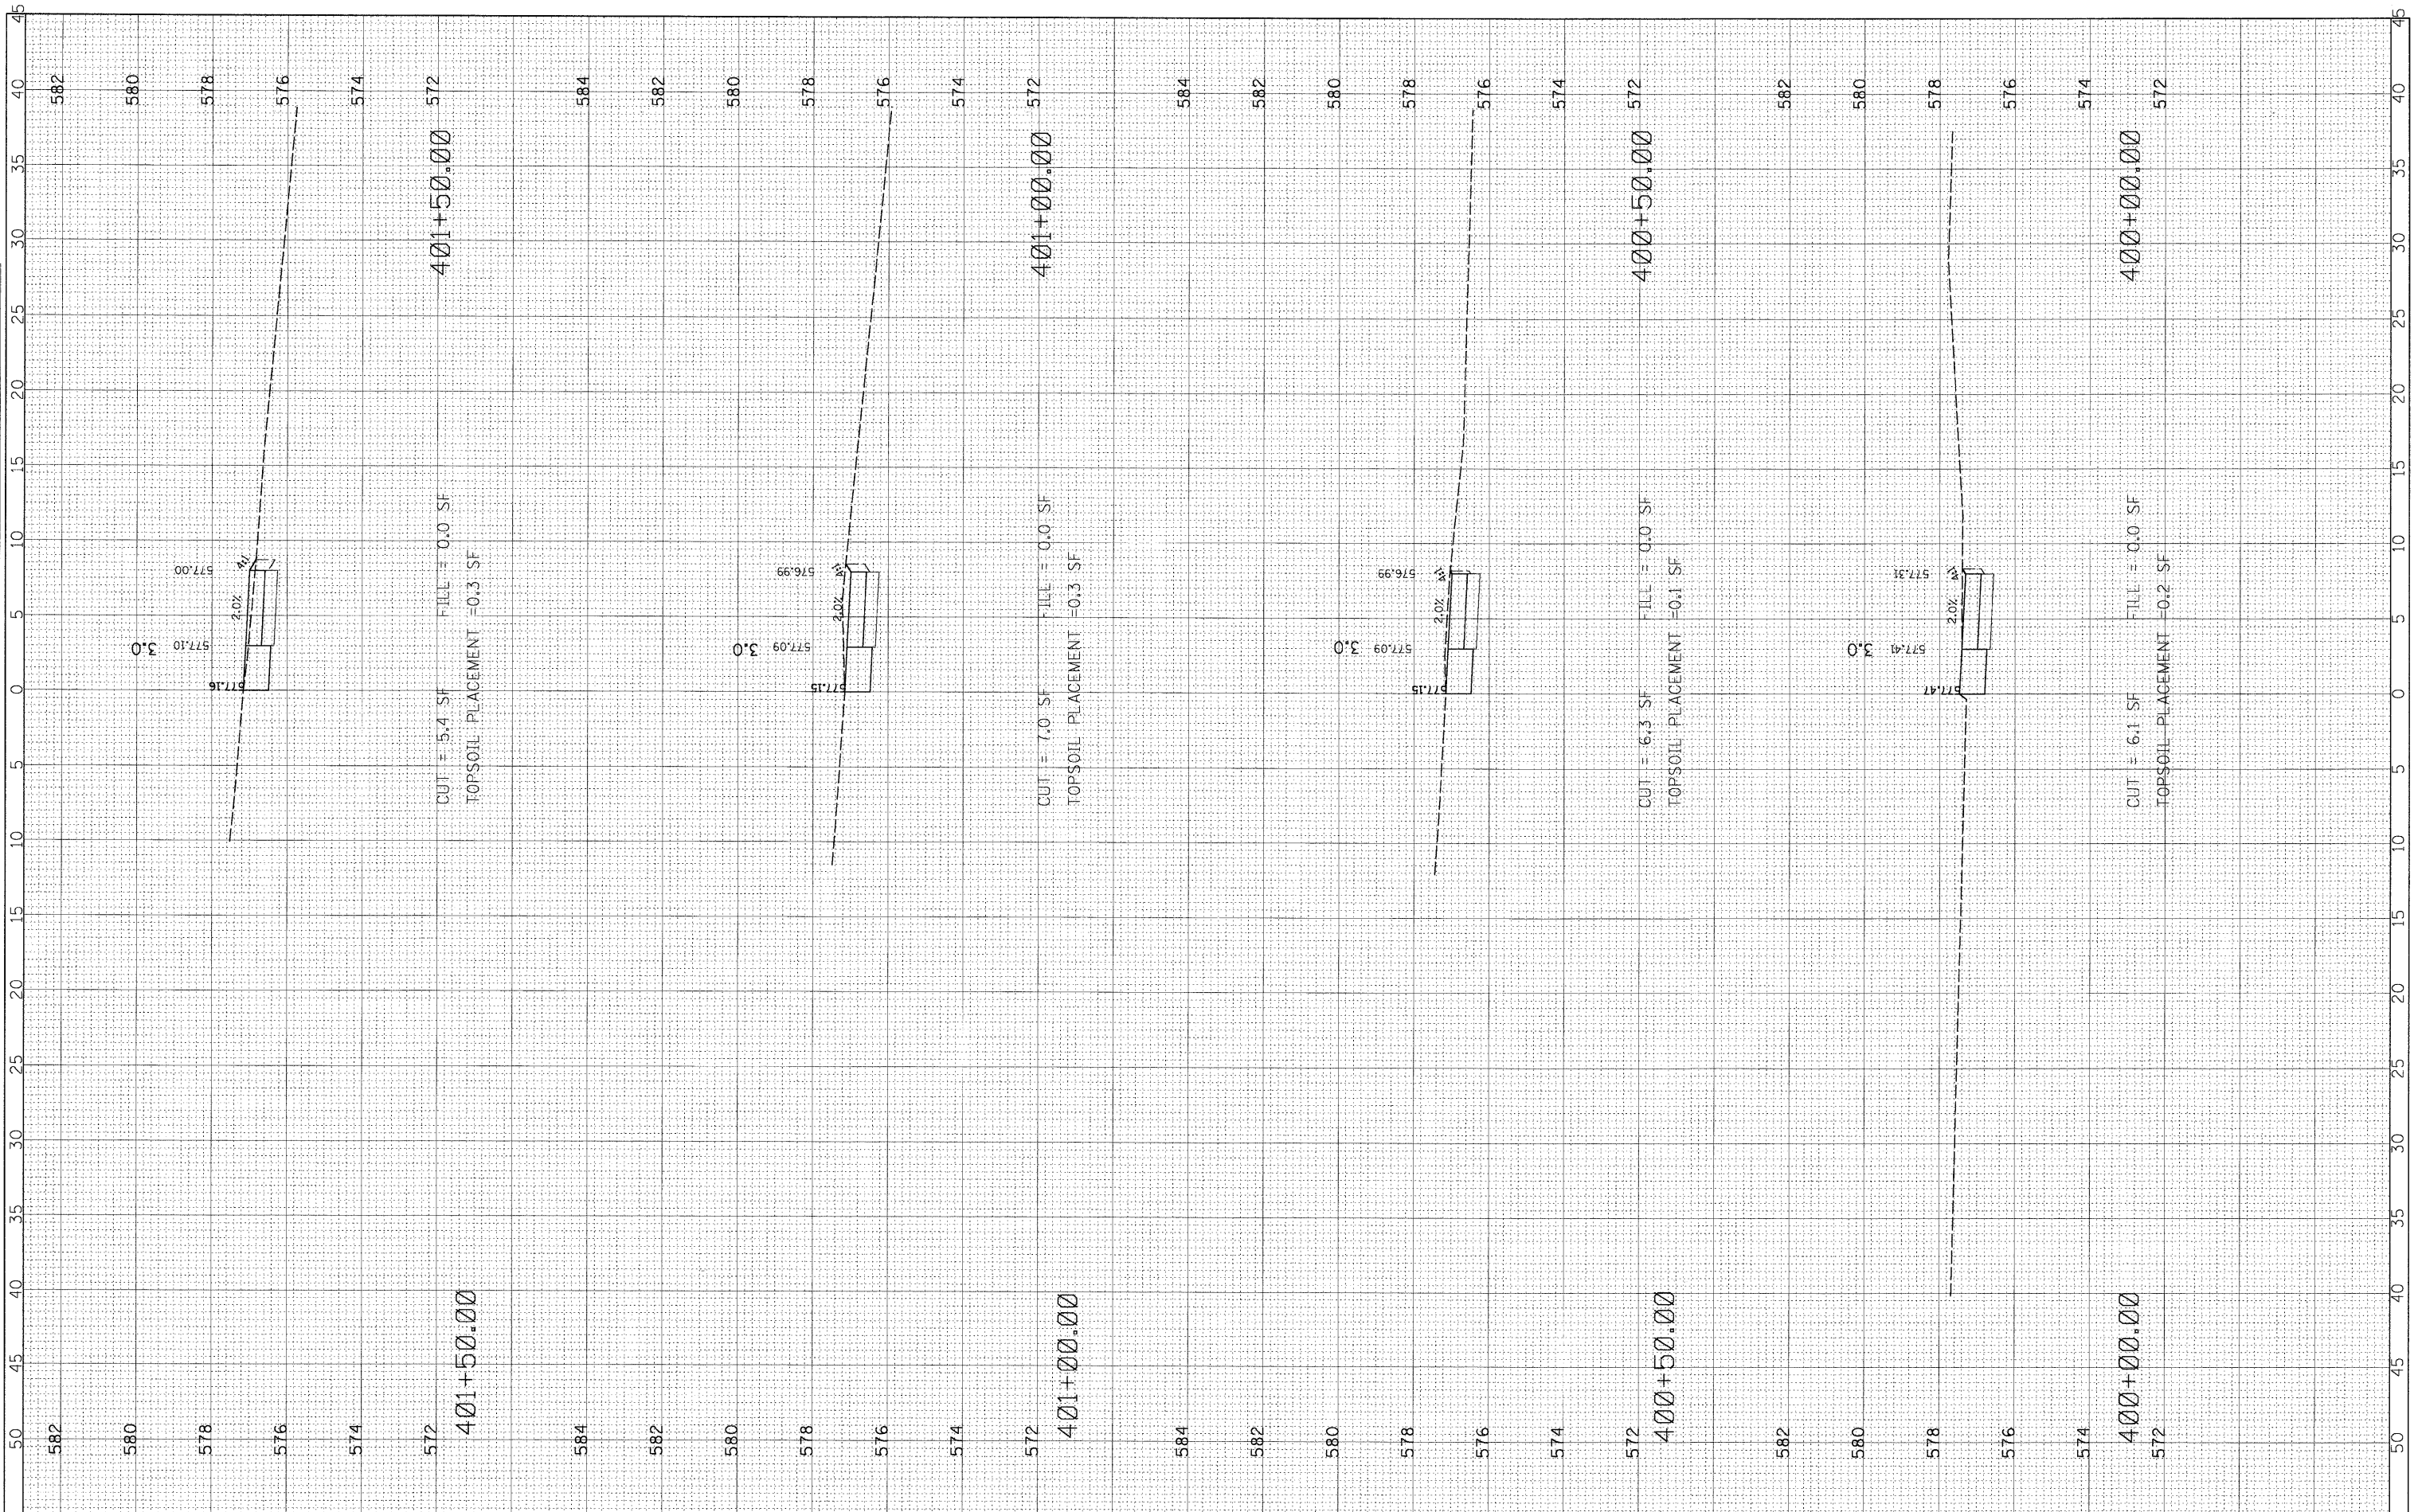

FILE NAME = N:\Shorewood\070001\070001C\2008\08-05\Civil\KS_C08-05_DANTE.DGN
 USER NAME = CALTERI
 PLOT SCALE = 5'
 PLOT DATE = 5/21/2009

DESIGNED -	REVISED -
DRAWN -	REVISED -
CHECKED -	REVISED -
DATE -	REVISED -

STATE OF ILLINOIS
 DEPARTMENT OF TRANSPORTATION

TROY SHOREWOOD
 ELEMENTARY SCHOOL
 SCALE: HOR:5 VER:2
 STA. 400+00 TO STA. 401+50.00

F.A. RTE.	SECTION	COUNTY	TOTAL SHEETS	SHEET NO.
	08-00024-00-SW	WILL	37	30
CONTRACT NO.				
ILLINOIS FED. AID PROJECT				