


FINAL SURVEY	SURVEYED	BY	DATE
NOTE BOOK	PLOTTED		
NO.	TEMPLATE		
	AREAS		
	CHECKED		

ORIGINAL SURVEY	SURVEYED	BY	DATE
NOTE BOOK	PLOTTED		
NO.	TEMPLATE		
	AREAS		
	CHECKED		

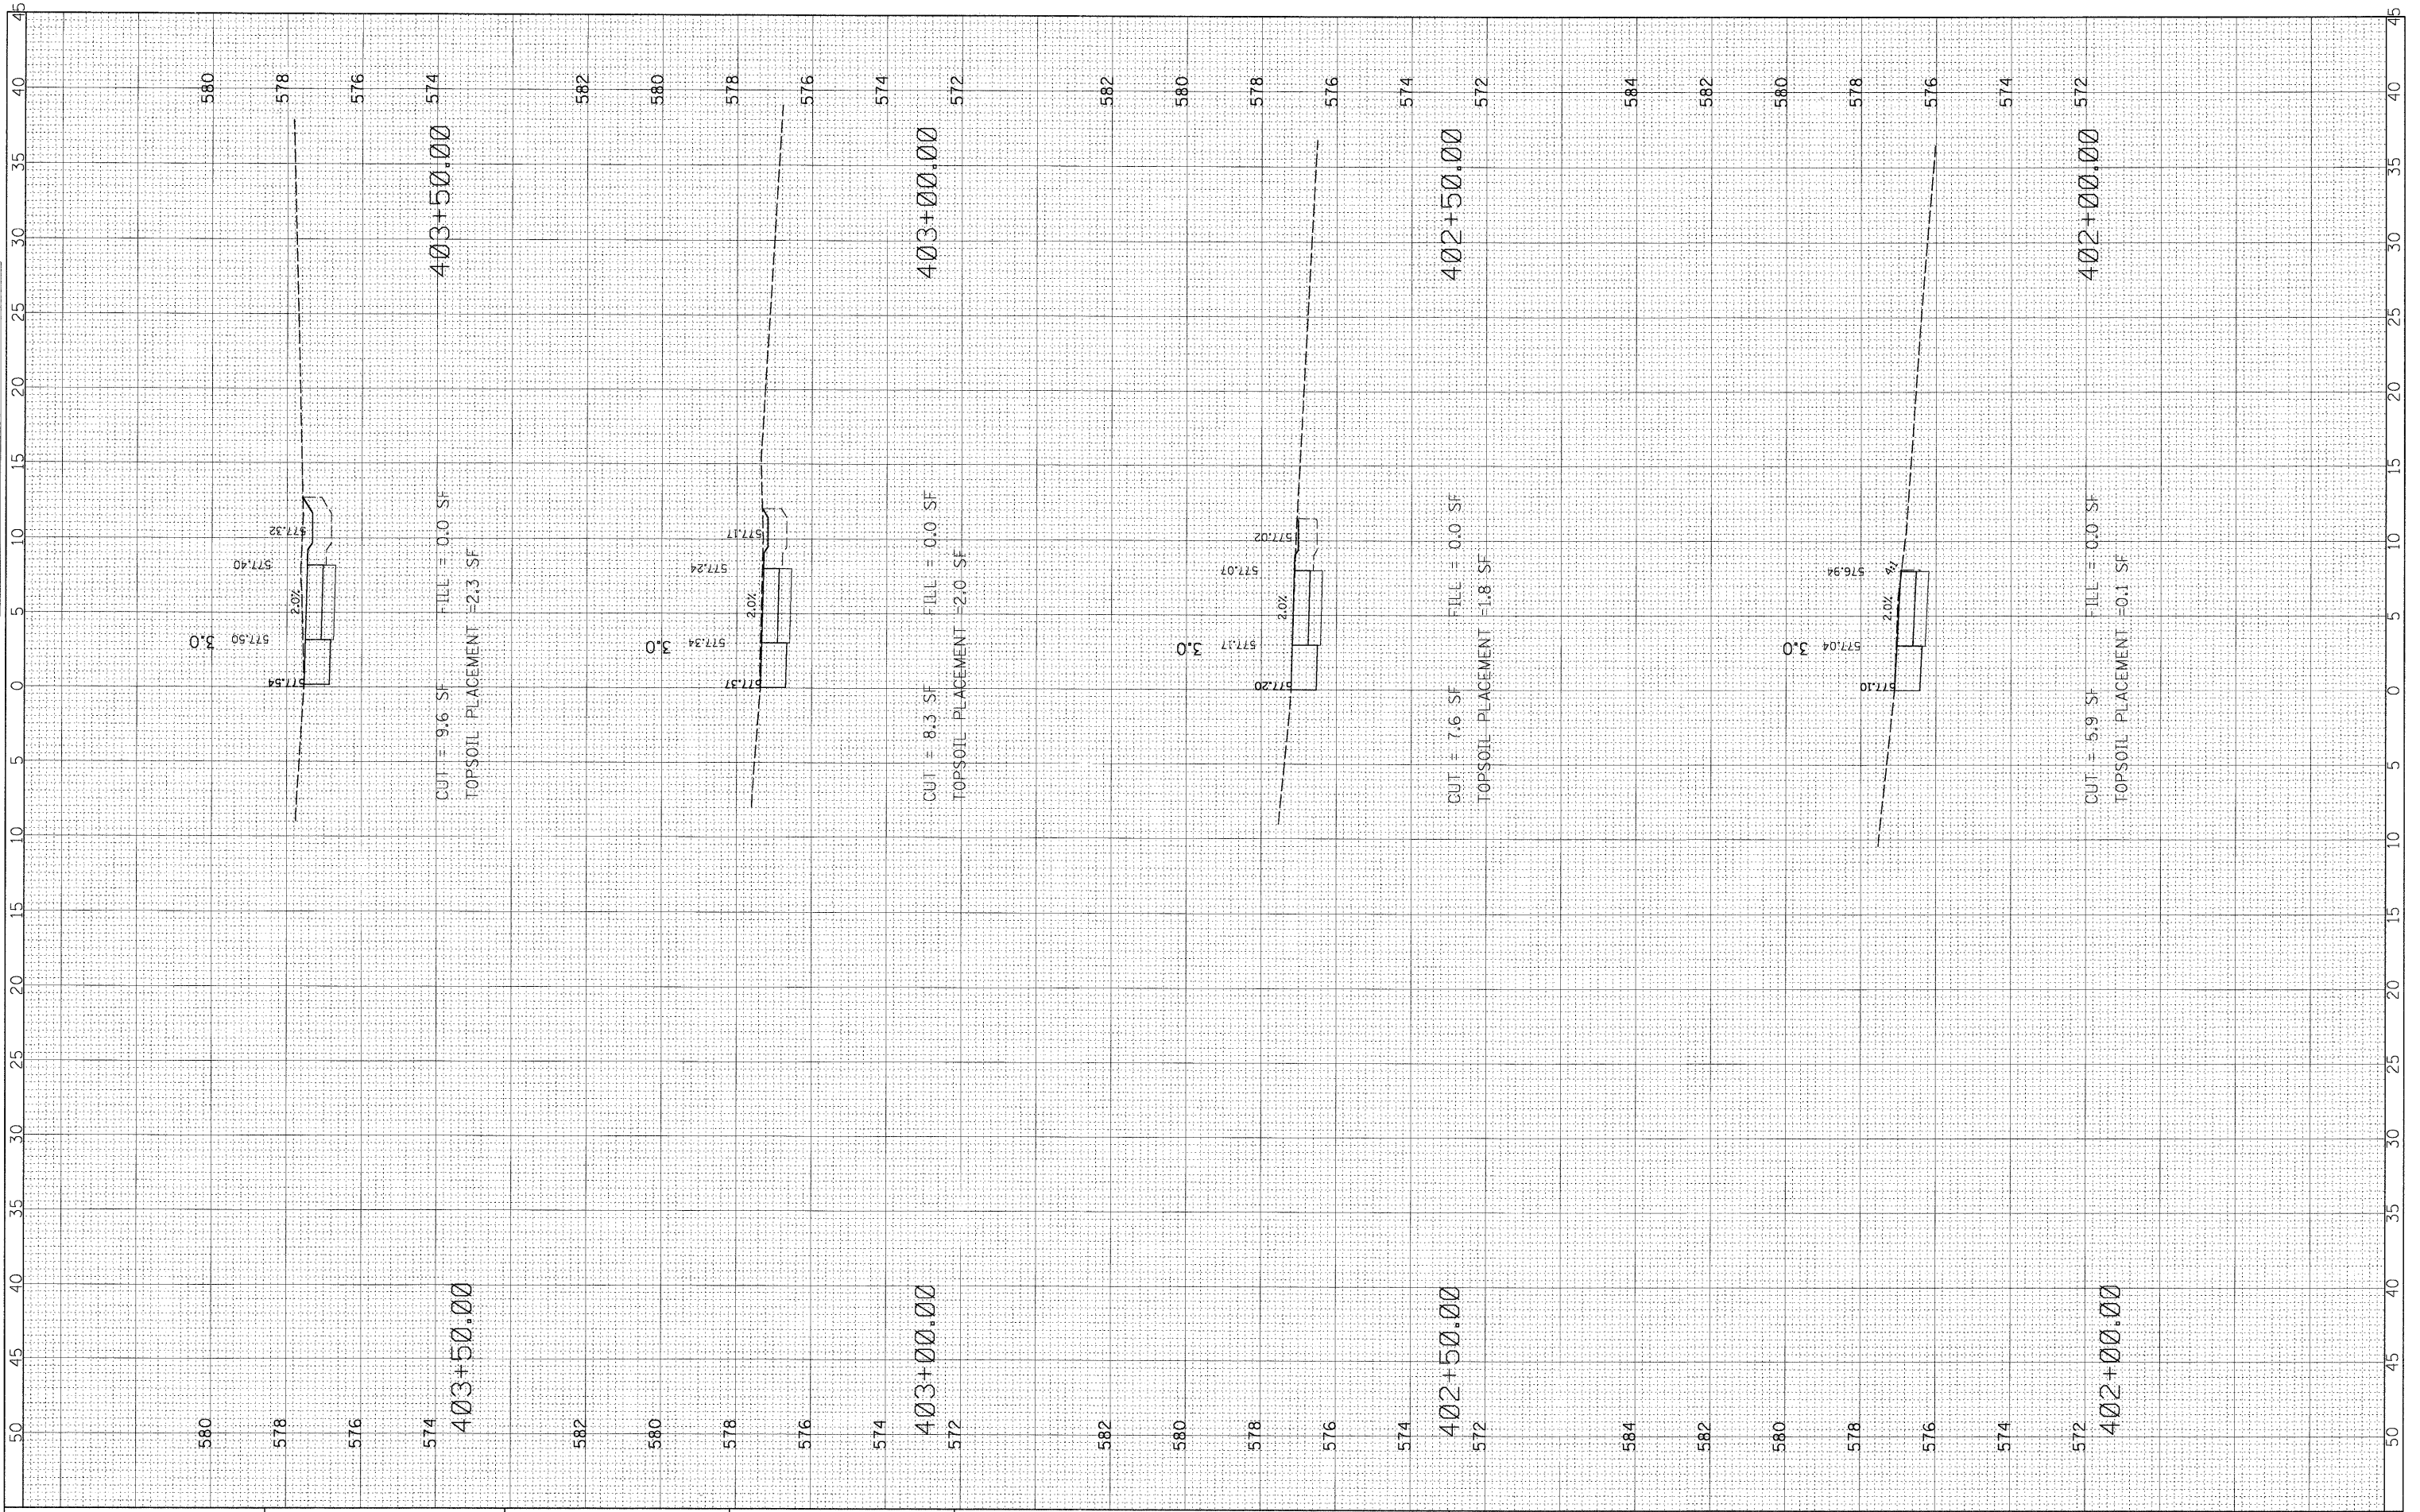

FILE NAME = N:\Shorewood\070001\070001C\2008\08-05\civil\KS_C08-05_DANTE.DGN

USER NAME = CALTERI
 DESIGNED -
 DRAWN -
 CHECKED -
 DATE -

REVISD -
 REVISD -
 REVISD -
 REVISD -

**STATE OF ILLINOIS
 DEPARTMENT OF TRANSPORTATION**

**TROY SHOREWOOD
 ELEMENTARY SCHOOL**
 SCALE: HOR:5 VER:2 STA. 402+00 TO STA. 403+50.00

F.A. RTE.	SECTION	COUNTY	TOTAL SHEETS	SHEET NO.
	08-00024-00-SW	WILL	37	31
CONTRACT NO.				
ILLINOIS FED. AID PROJECT				