


FINAL SURVEY	DATE
CHECKED	BY
NO. _____	
NOTE BOOK	DATE
NO. _____	
PLATE	BY
AREAS CHECKED	

ORIGINAL SURVEY	DATE
CHECKED	BY
NO. _____	
NOTE BOOK	DATE
NO. _____	
PLATE	BY
AREAS CHECKED	

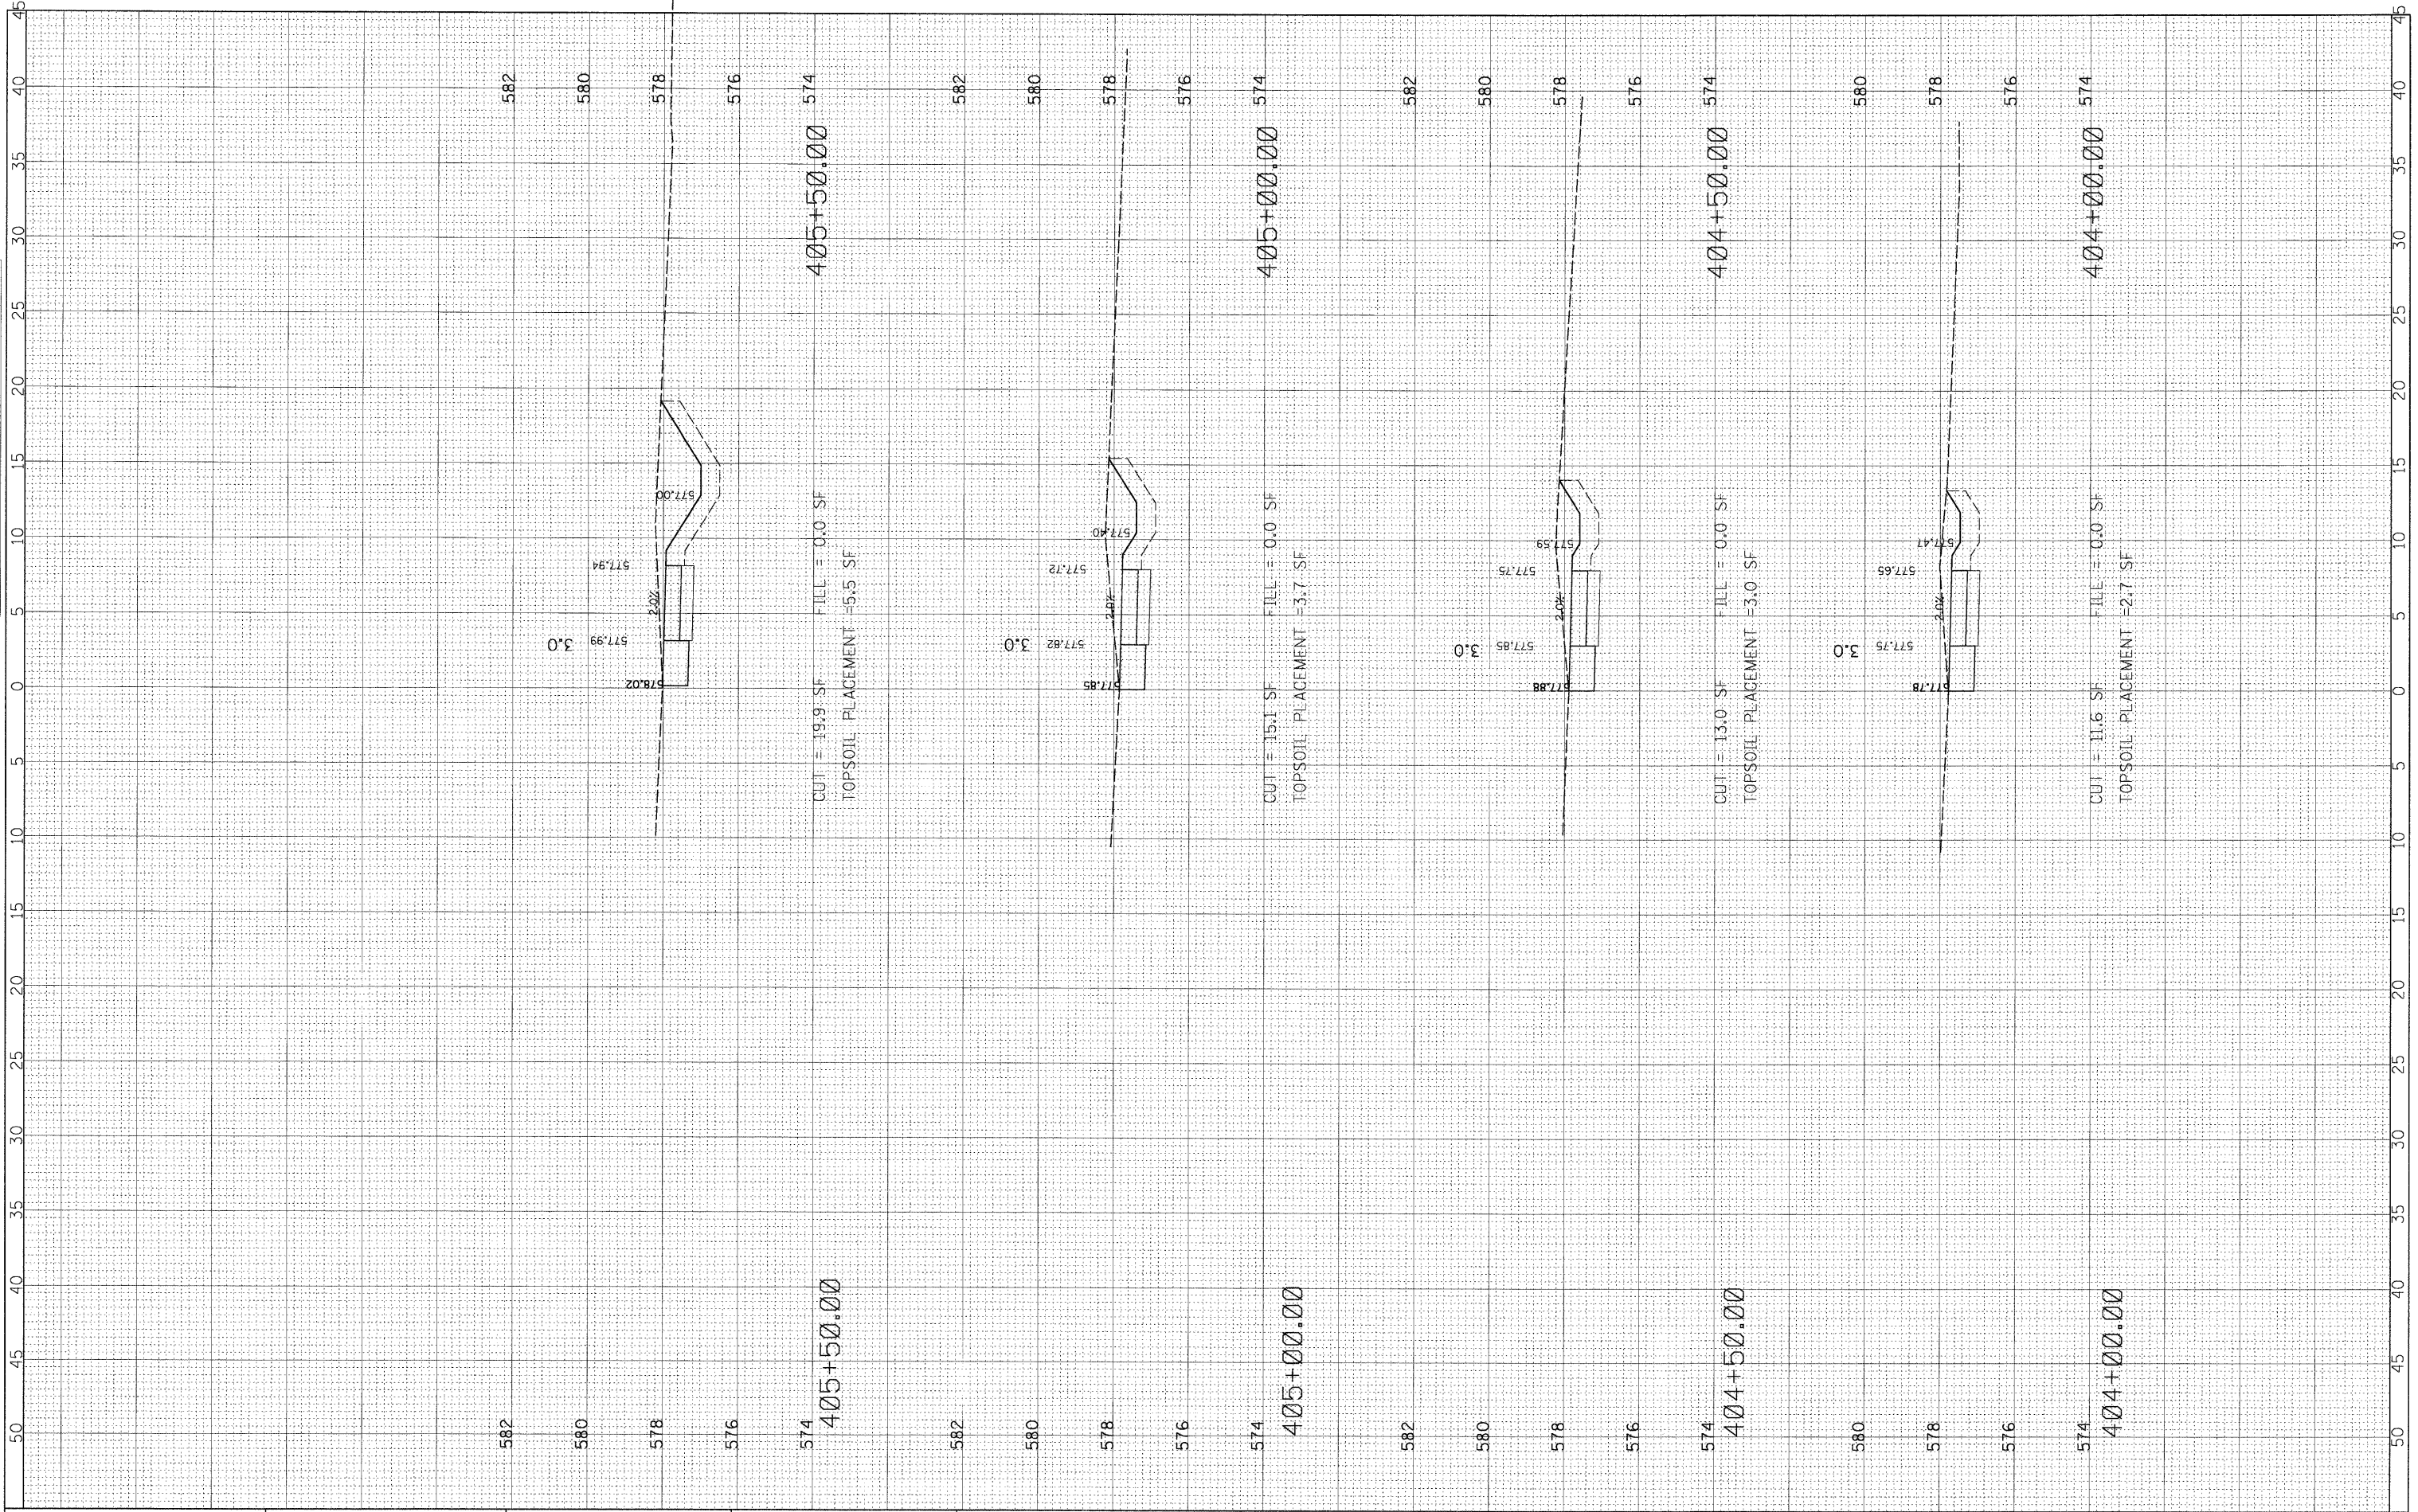

FILE NAME = N:\Shorewood\070001\070001\2008\08-05\Cv1\	USER NAME = CALTERI	DESIGNED -	REVISED -	STATE OF ILLINOIS DEPARTMENT OF TRANSPORTATION	TROY SHOREWOOD ELEMENTARY SCHOOL	F.A. RTE.	SECTION	COUNTY	TOTAL SHEETS	SHEET NO.
MS_C08-05_DANTE.DGN	DRAWN -	REVISED -	08-00024-00-SW			WILL	37	32		
PLOT SCALE = 5'	CHECKED -	REVISED -	CONTRACT NO.							
PLOT DATE = 5/21/2009	DATE -	REVISED -	ILLINOIS FED. AID PROJECT							
SCALE: HOR:5 VER:2		STA. 404+00 TO STA. 405+50.00								