


DATE	
BY	
FINAL SURVEY	
PLOTTED	
NOTE BOOK	
AREAS CHECKED	
NO.	

DATE	
BY	
ORIGINAL SURVEY	
PLOTTED	
NOTE BOOK	
AREAS CHECKED	
NO.	

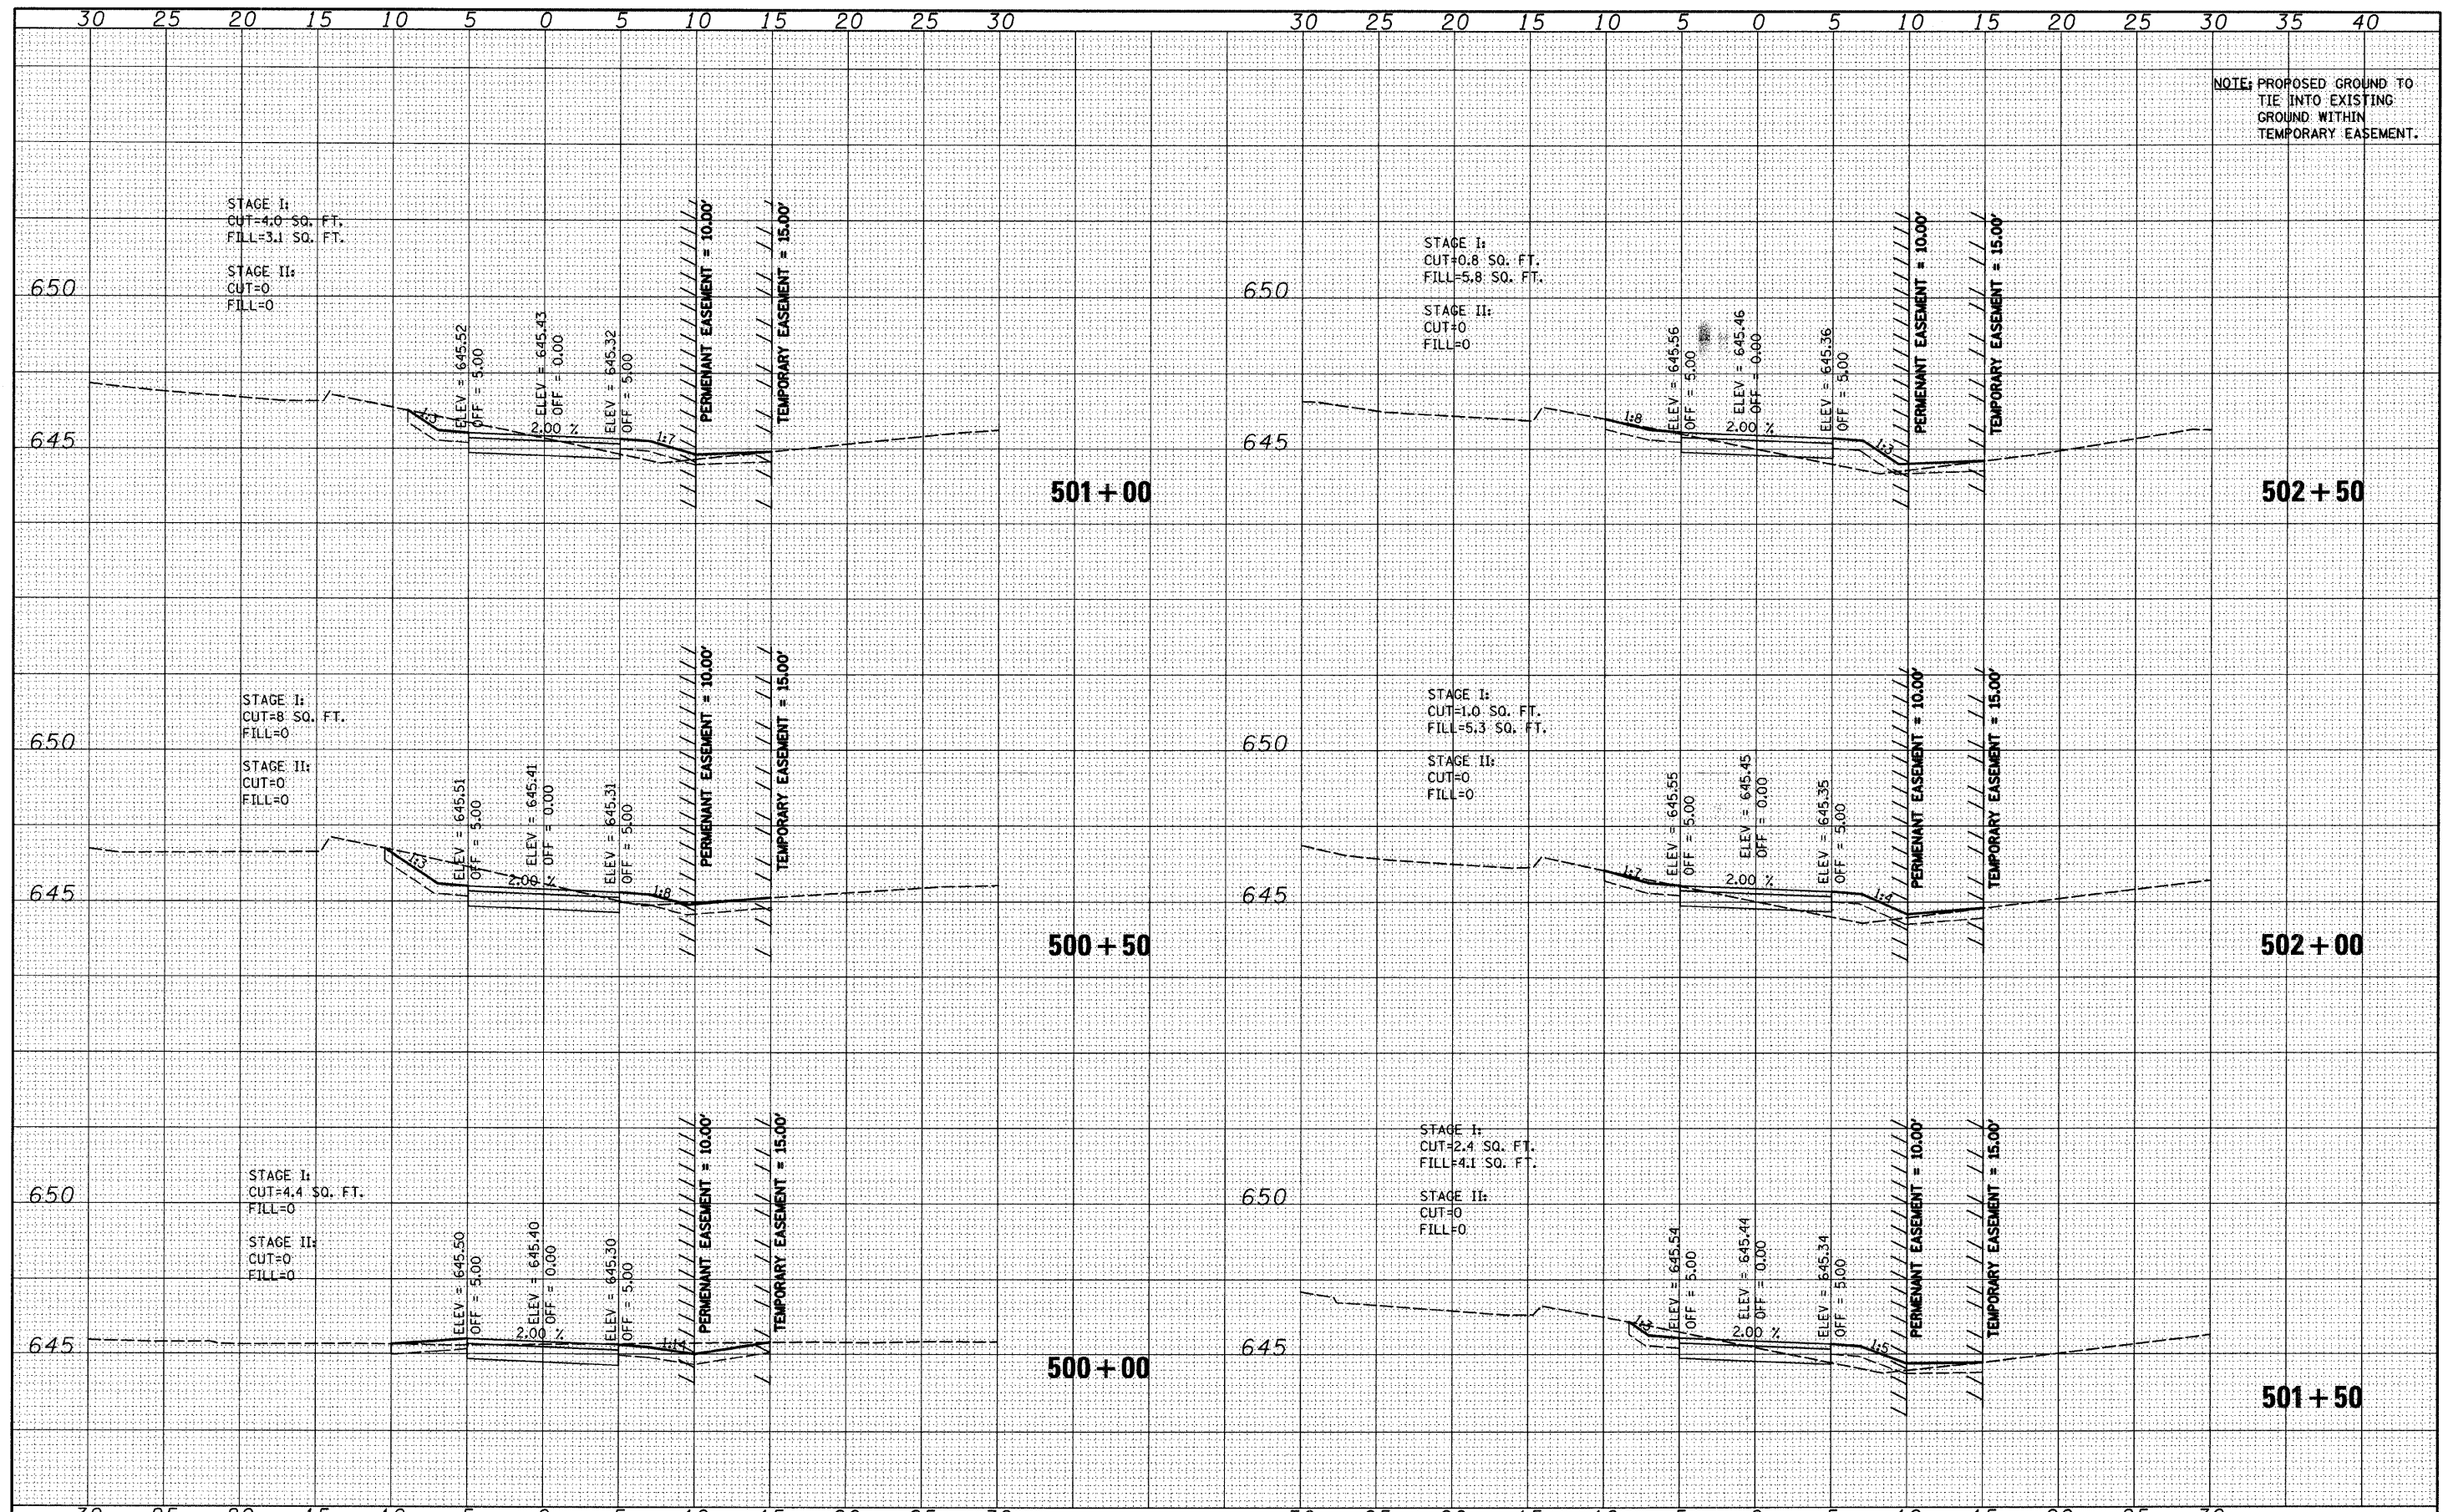

NOTE: PROPOSED GROUND TO TIE INTO EXISTING GROUND WITHIN TEMPORARY EASEMENT.

FILE NAME =	USER NAME = vnessof	DESIGNED -	REVISED -	F.A. RTE.	SECTION	COUNTY	TOTAL SHEETS	SHEET NO.
S:\JOL\6500-6599\6588\004\Micros\Sheets\01650004-XS.dgn		CHECKED -	REVISED -	06-00069-00-BR	COOK	26	22	
PLOT SCALE = 5.0000' / IN.		DRAWN -	REVISED -	CONTRACT NO. 63217				
PLOT DATE = 5/22/2009		CHECKED -	REVISED -	ILLINOIS FED. AID PROJECT				

STATE OF ILLINOIS
DEPARTMENT OF TRANSPORTATION

EXISTING AND PROPOSED CROSS SECTIONS

SCALE: SHEET NO. OF SHEETS STA. 500+00 TO STA. 502+50