


DATE	
BY	
SURVEYED	
TEMPLATE	
AREAS	
CHECKED	
NO.	

DATE	
BY	
SURVEYED	
TEMPLATE	
AREAS	
CHECKED	
NO.	

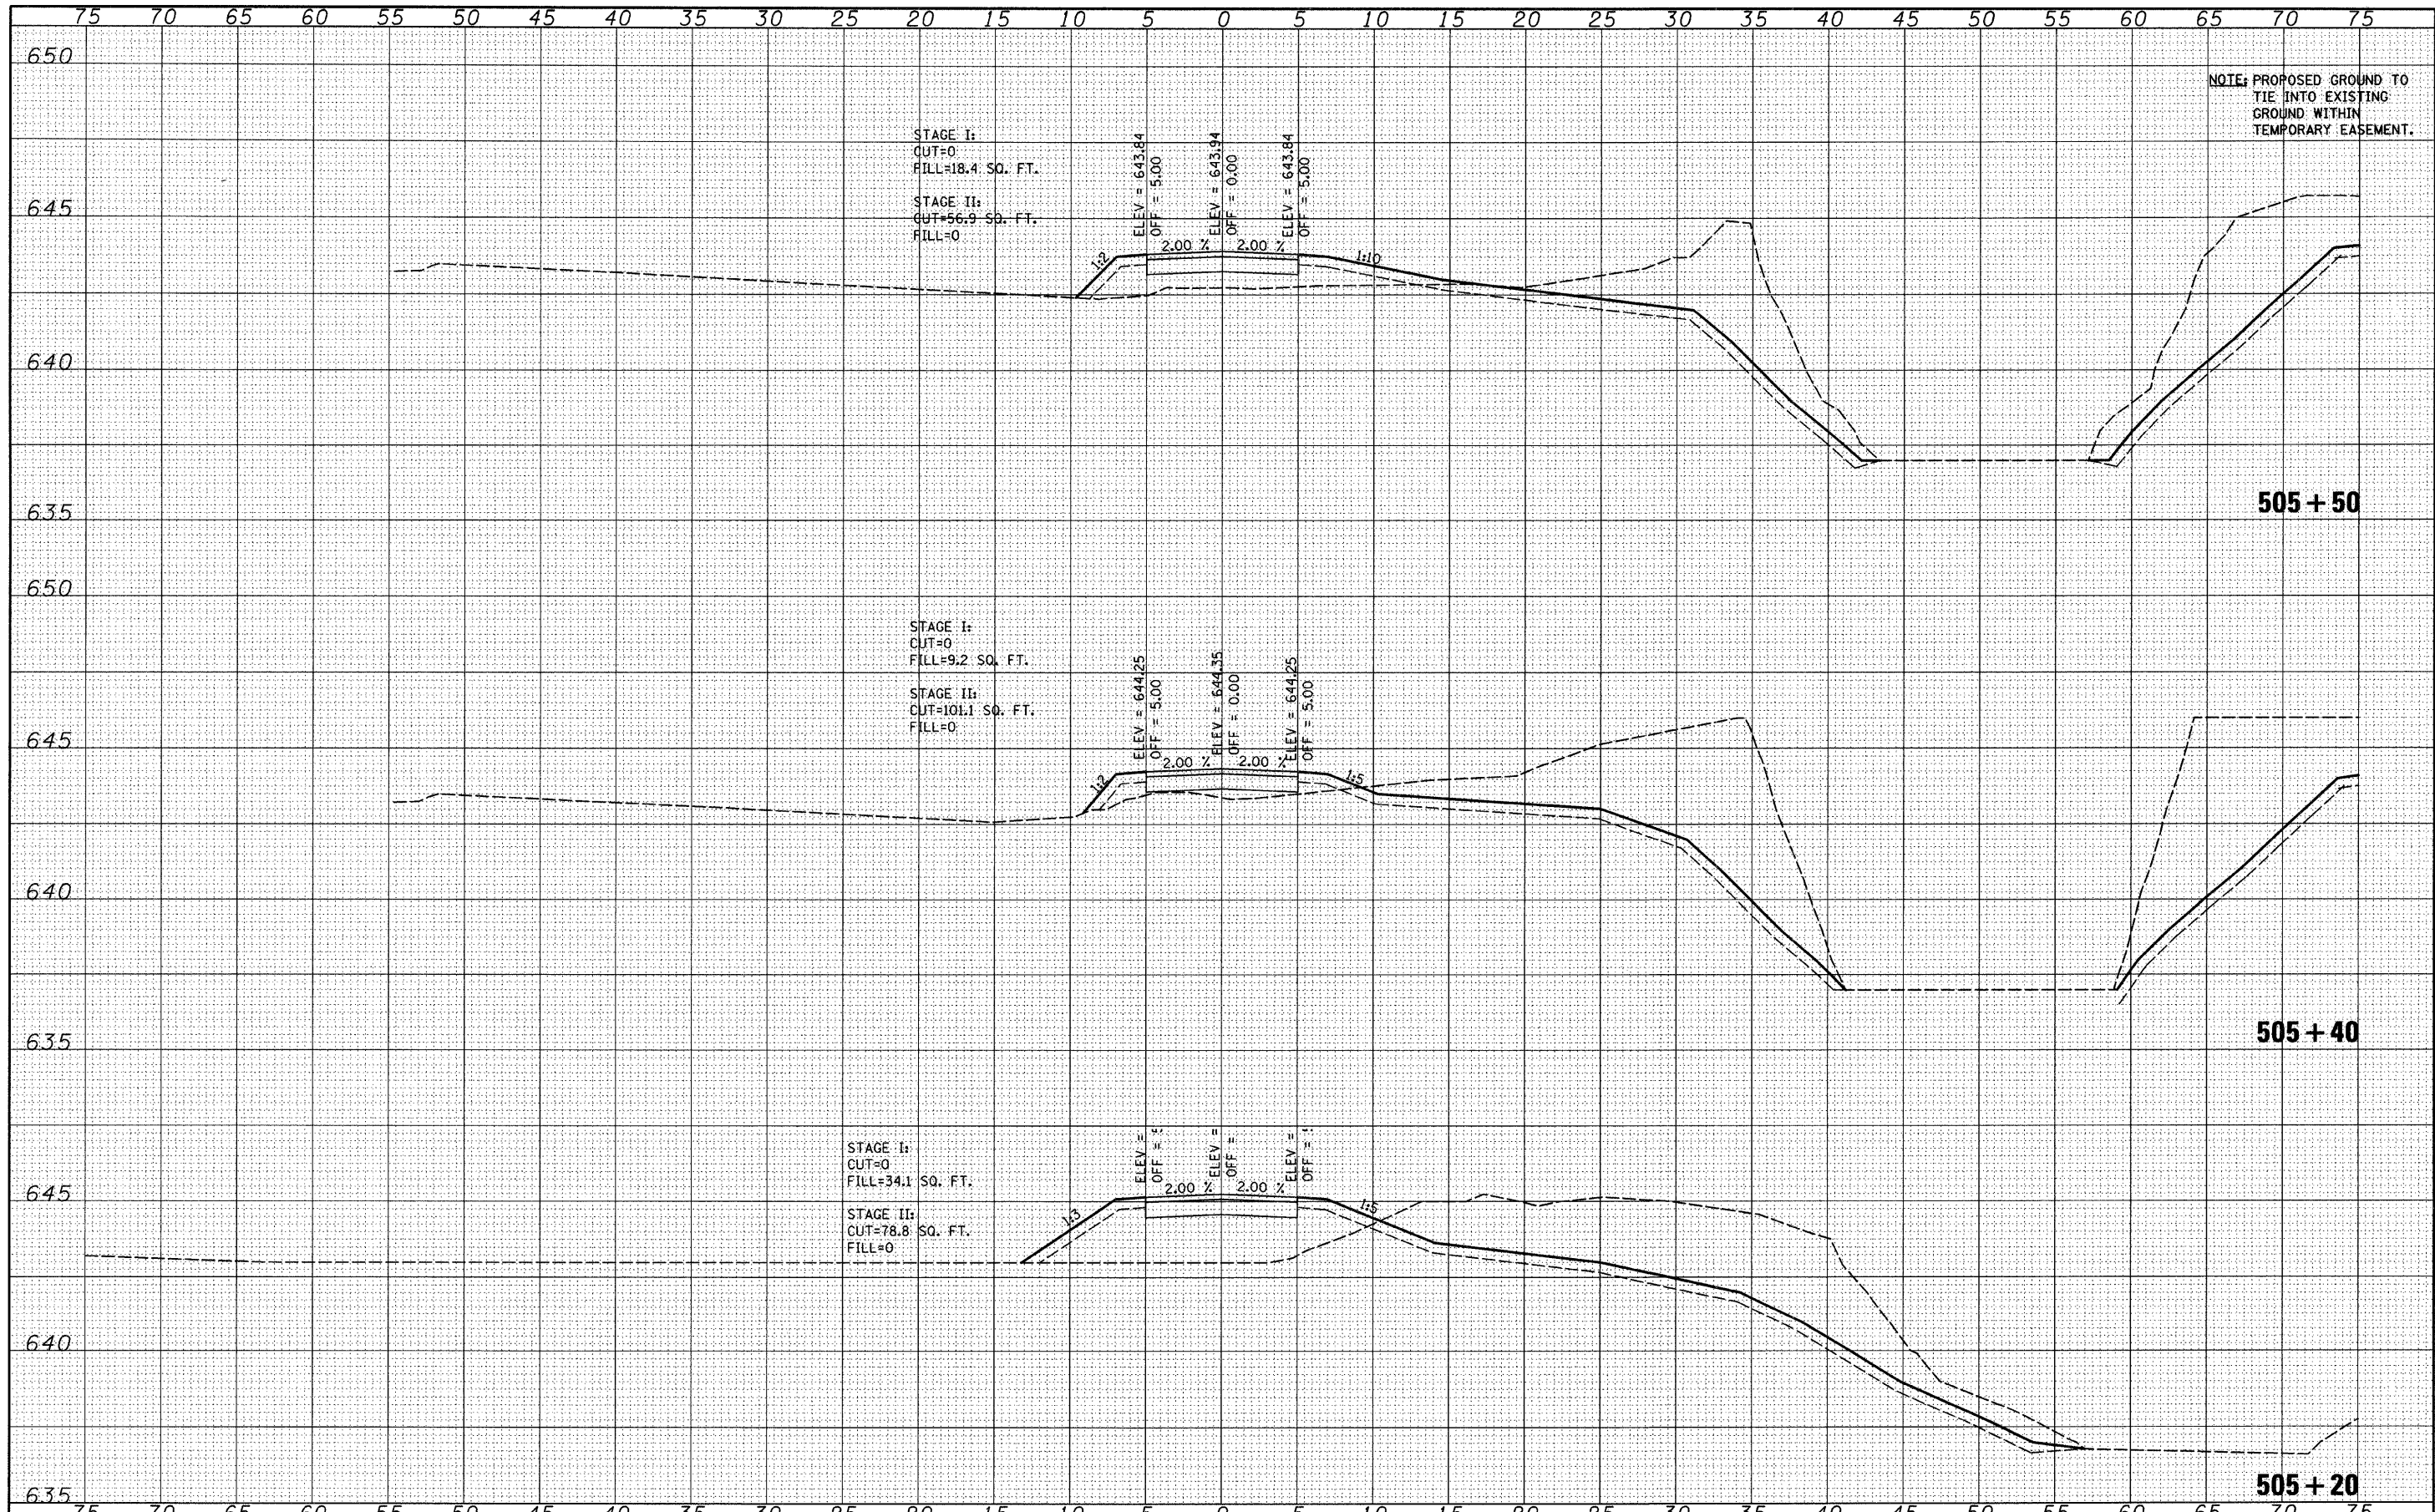

NOTE: PROPOSED GROUND TO TIE INTO EXISTING GROUND WITHIN TEMPORARY EASEMENT.

FILE NAME =	USER NAME = vanessaf	DESIGNED -	REVISED -	<b>STATE OF ILLINOIS</b> <b>DEPARTMENT OF TRANSPORTATION</b>	<b>EXISTING AND PROPOSED CROSS SECTIONS</b> SCALE: SHEET NO. OF SHEETS STA. 505+20.00 TO STA. 505+40.00			F.A. RTE.	SECTION	COUNTY	TOTAL SHEETS	SHEET NO.
S:\JOL\6500-6599\6588\004\Micros\Sheets\DI6588\004-XS.dgn		CHECKED -	REVISED -					06-00069-00-BR	COOK	26	25	
PLOT SCALE = 5.0000' / IN.		DRAWN -	REVISED -					CONTRACT NO. 63217				
PLOT DATE = 5/22/2009		CHECKED -	REVISED -					ILLINOIS FED. AID PROJECT				