


FINAL	SURVEYED	DATE
SURVEY	BY	
NOTE BOOK	NO.	
AREAS CHECKED		

ORIGINAL	SURVEYED	DATE
SURVEY	BY	
NOTE BOOK	NO.	
AREAS CHECKED		

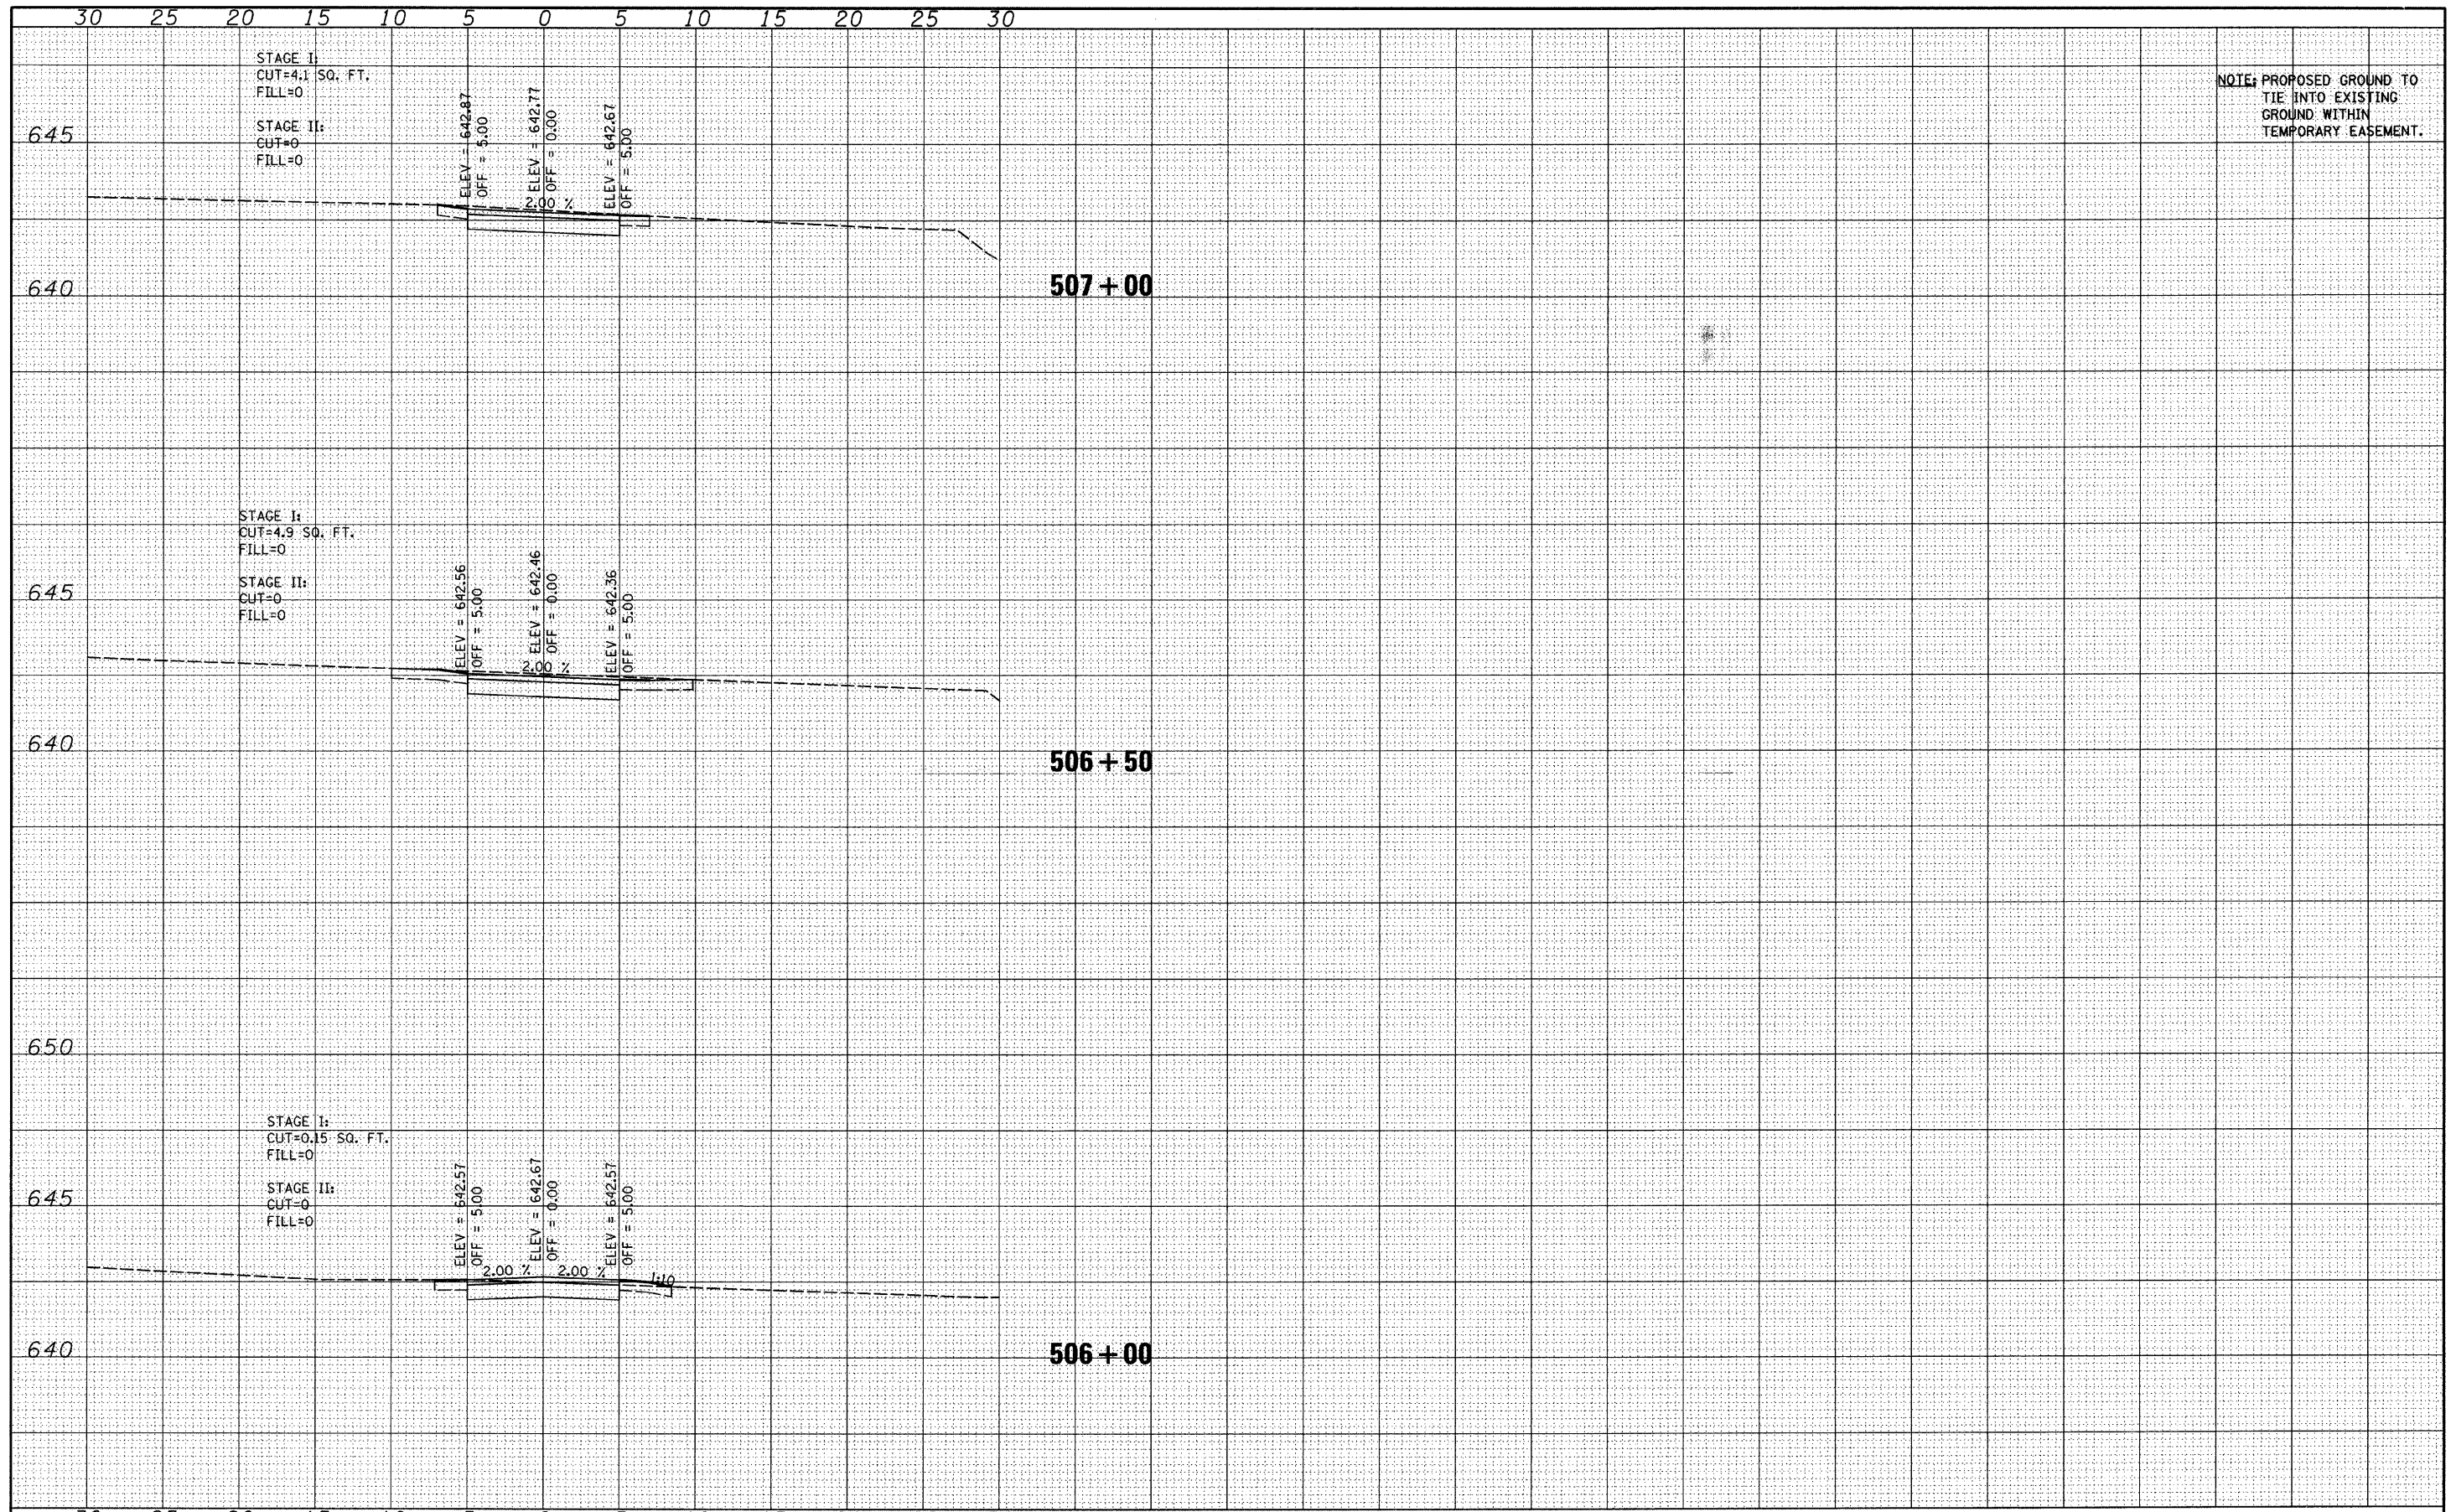

NOTE: PROPOSED GROUND TO TIE INTO EXISTING GROUND WITHIN TEMPORARY EASEMENT.

FILE NAME = S:\JDL\65908-6599\6588\004\Micros\Sheets\01659004-XS.dgn	USER NAME = vonessef	DESIGNED -	REVISED -
PLOT SCALE = 5.0000' / IN.	PLOT DATE = 5/22/2009	CHECKED -	REVISED -
		DRAWN -	REVISED -
		CHECKED -	REVISED -

**STATE OF ILLINOIS
DEPARTMENT OF TRANSPORTATION**

EXISTING AND PROPOSED CROSS SECTIONS

SCALE: SHEET NO. OF SHEETS STA. 506+00 TO STA. 507+00

F.A. RTE.	SECTION	COUNTY	TOTAL SHEETS	SHEET NO.
	06-00069-00-BR	COOK	26	26
FED. ROAD DIST. NO. [ILLINOIS] FED. AID PROJECT				
CONTRACT NO. 63217				