



TYPICAL SECTIONS

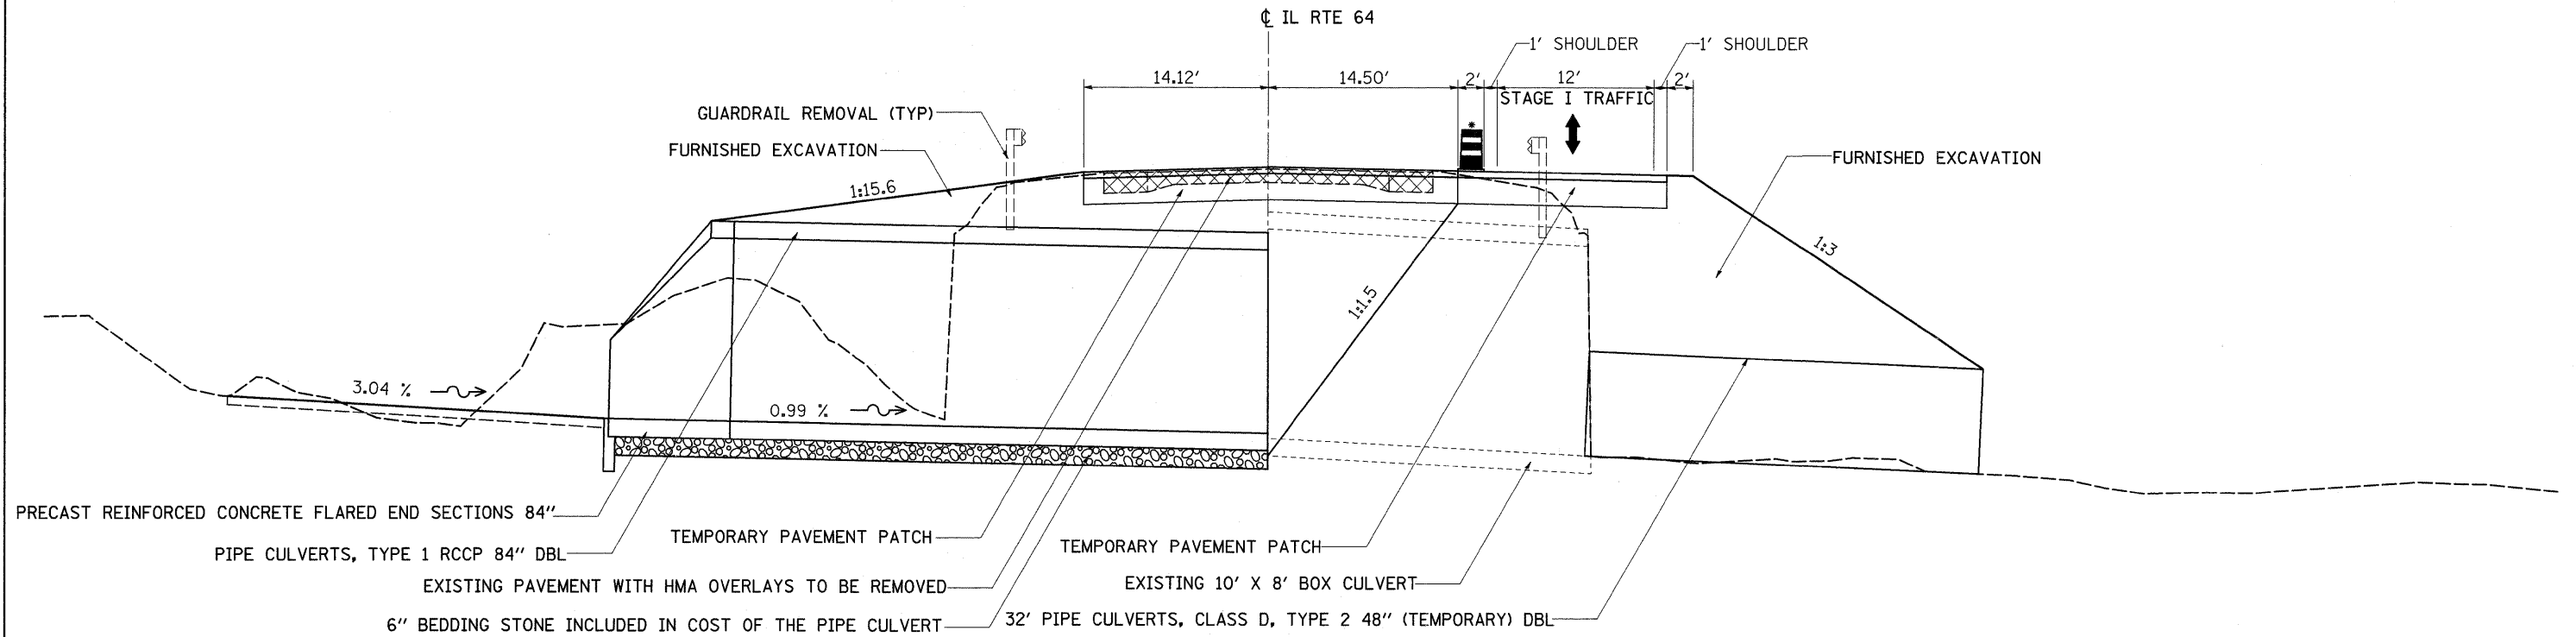

STAGE I CULVERT TYPICAL SECTION - IL RTE 64

STA 1114+30.48

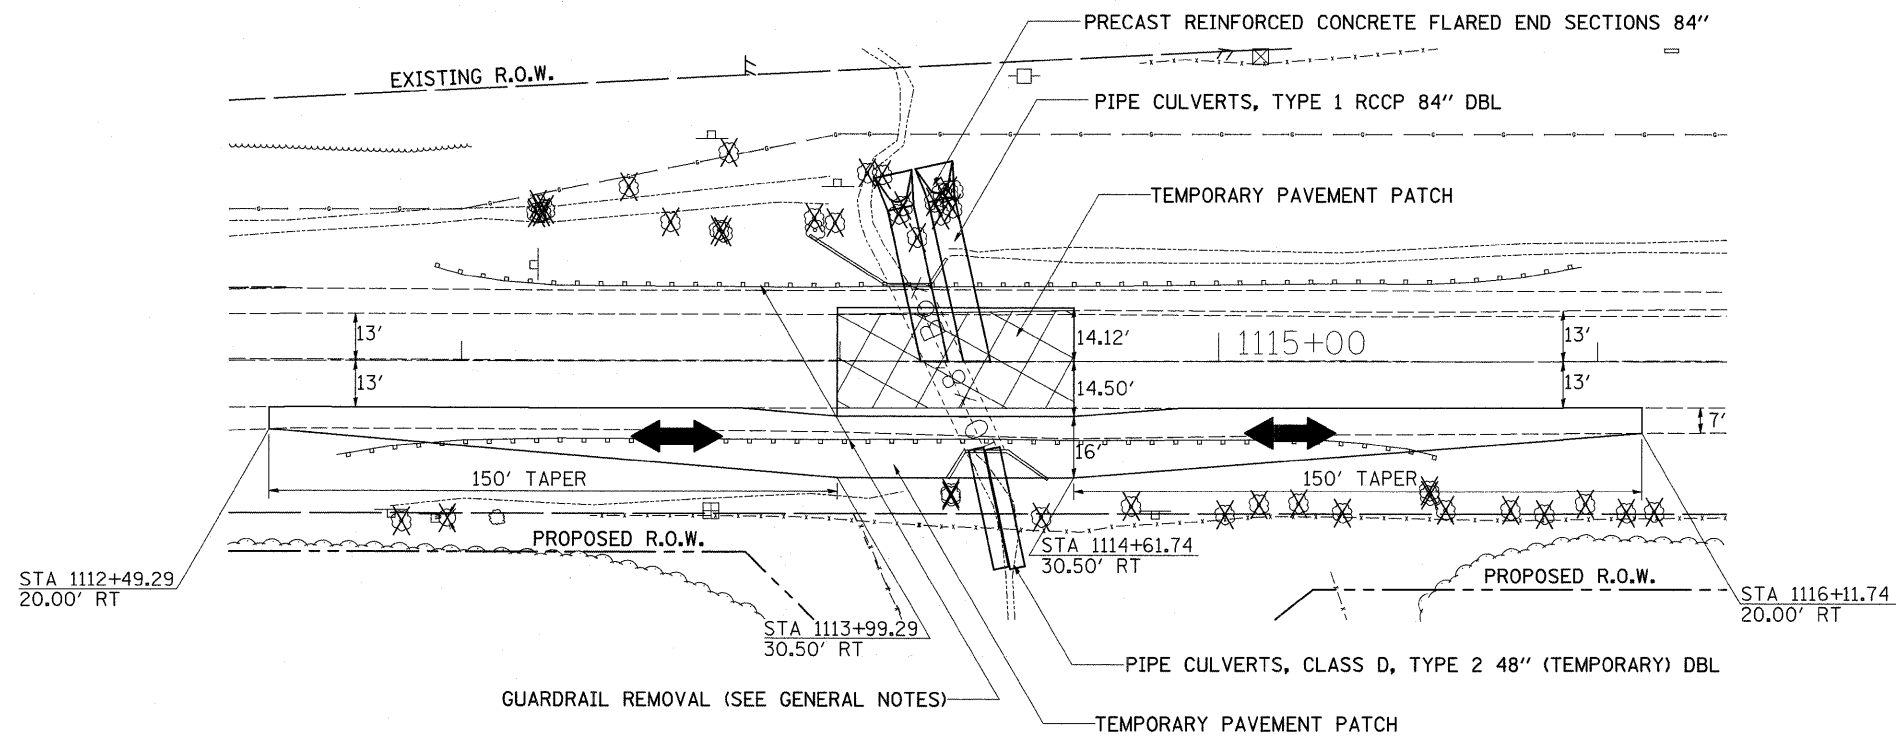

PLAN VIEW FOR STAGE I TRAFFIC

• DRUMS, BARRELS, & SIGNING TO BE SET UP ACCORDING TO TRAFFIC CONTROL STANDARD

FILE NAME =	USER NAME = goffjl	DESIGNED -	REVISED -	STATE OF ILLINOIS DEPARTMENT OF TRANSPORTATION	TYPICAL SECTIONS			F.A.P. RTE.	SECTION	COUNTY	TOTAL SHEETS	SHEET NO.	
ca\pwork\pwork\goffjl\dms41990\d28708\typ.dgn		DRAWN -	REVISED -		SCALE:	SHEET NO. 5 OF 6 SHEETS	STA.	TO STA.	17	110T-4	OGLE	40	9
		CHECKED -	REVISED -										
		DATE -	REVISED -										
								CONTRACT NO. 64E32					
											FED. ROAD DIST. NO. ILLINOIS FED. AID PROJECT		