


**TYPICAL SECTION**

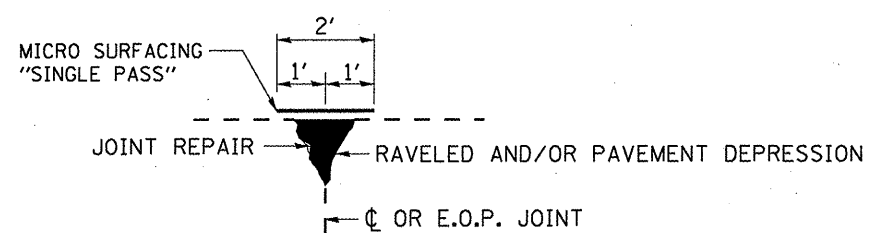

**MICRO-SURFACING DETAIL**

**NOTES**

- 1). LOCATIONS OF MICRO-SURFACING SHALL BE LOCATED AT THE CENTERLINE OF PAVEMENT JOINT OR A COMBINATION OF THE CENTERLINE OF PAVEMENT JOINT AND/OR EDGE OF PAVEMENT JOINTS. ACTUAL LOCATIONS SHALL BE FIELD DETERMINED BY THE ENGINEER PRIOR TO THE CONTRACTOR BEGINNING HIS/HER CONSTRUCTION OPERATIONS.
- 2). OFFSET OF THE CENTERLINE PAVEMENT STRIPING SHALL BE FIELD DETERMINED BY THE ENGINEER.

**MICRO-SURFACING OMISSIONS**

M.P. 312.67 TO M.P. 312.71	SN 046-0008 NB & SN 046-0009 SB
M.P. 312.79 TO M.P. 312.81	SN 046-0010 NB & SN 046-0011 SB
M.P. 313.64 TO M.P. 313.65	SN 046-0013 NB & SN 046-0012 SB
M.P. 315.46 TO M.P. 315.50	SN 046-0015 NB & SN 046-0014 SB
M.P. 315.73 TO M.P. 315.77	SN 046-0017 NB & SN 046-0016 SB
M.P. 319.99 TO M.P. 320.01	SN 046-0019 NB & SN 046-0018 SB

FILE NAME =	USER NAME = woodshankr1	DESIGNED - RON WOODSHANK	REVISED -	<b>STATE OF ILLINOIS DEPARTMENT OF TRANSPORTATION</b>	<b>TYPICALS</b>	F.A.I. RTE.	SECTION	COUNTY	TOTAL SHEETS	SHEET NO.	
as:\pwork\PIWIDOT\WOODSHANKR1\dms91650	D366984.dgn	DRAWN - RON WOODSHANK	REVISED -			57	VARIOUS	KANKAKEE	5	4	
PLOT SCALE = 1/8" = 1' IN.	CHECKED -	REVISOR -	REVISOR -			CONTRACT NO. 66984					
PLOT DATE = Jun 23, 2009 - 09:17:29 AM	DATE -	REVISOR -	REVISOR -			ILLINOIS					
				SCALE: _____ SHEET NO. 1 OF 1 SHEETS STA. _____ TO STA. _____							