


## EXISTING TYPICAL SECTION

### F.A.I. 57


STATION 534+03.03 TO STATION 547+01.25 ( N. B. & S. B. )

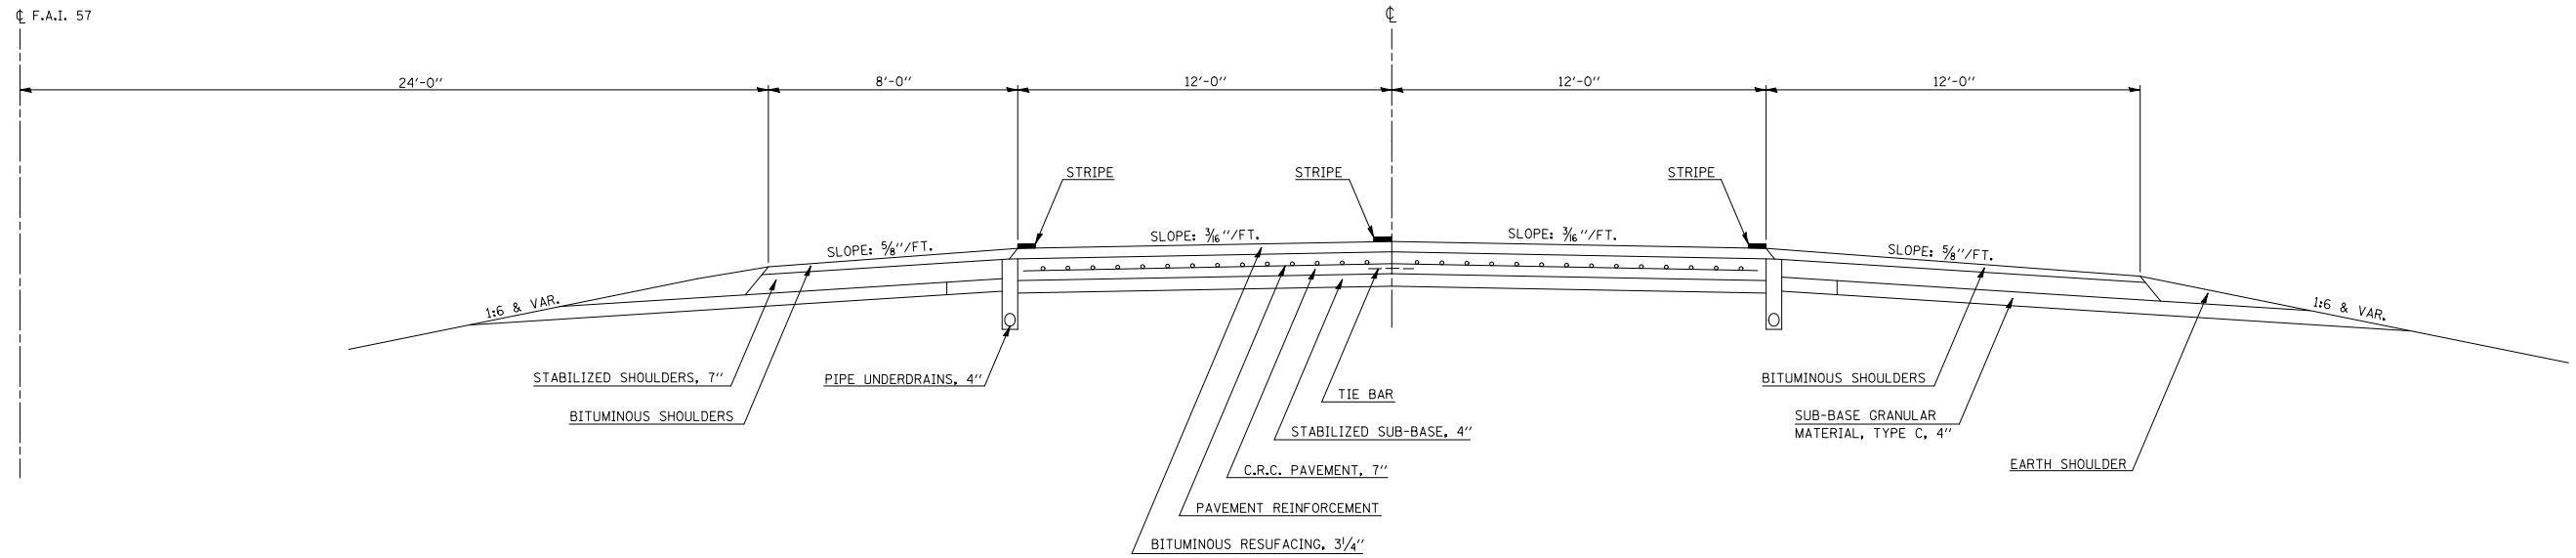

## EXISTING TYPICAL SECTION

### F.A.I. 57

STATION 547+01.25 TO STATION 575+43.68 BK. ( N. B. & S. B. )  
 575+43.98 AH. 687+00.00 BK. ( N. B. & S. B. )  
 687+03.30 AH. 736+24.61 BK. ( N. B. & S. B. )  
 736+26.41 AH. 791+00.00 BK. ( N. B. & S. B. )  
 791+02.19 AH. 843+84.01 BK. ( N. B. & S. B. )  
 843+83.95 AH. 881+68.05 BK. ( N. B. & S. B. )  
 927+43.92 945+52.78 ( N. B. & S. B. )

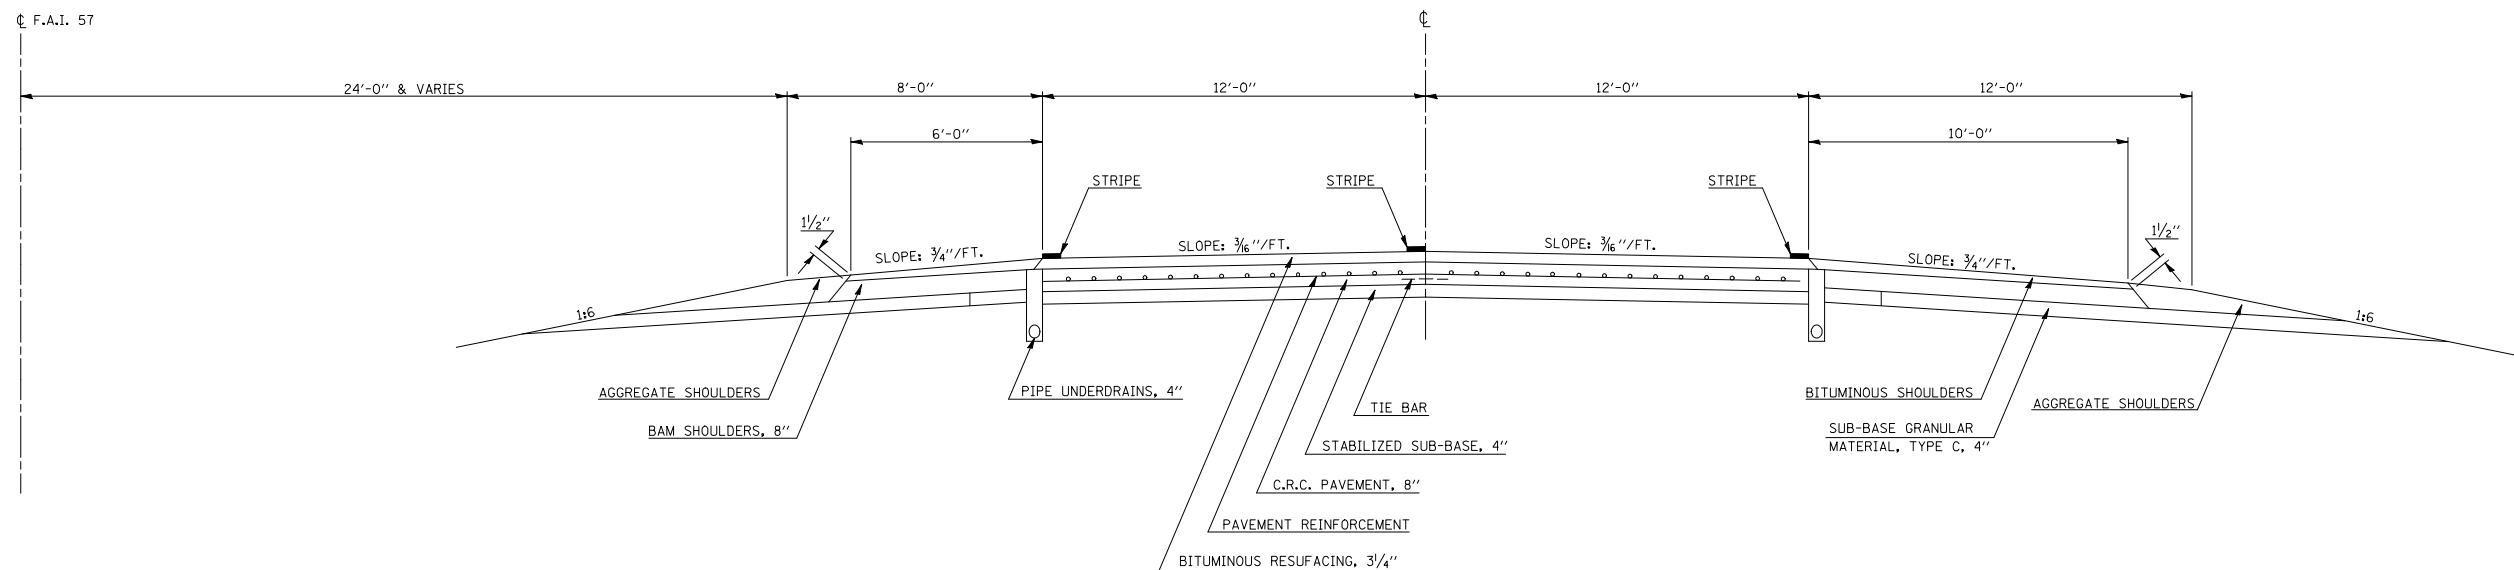

•DOUGLAS AND CHAMPAIGN COUNTIES

FILE NAME =	USER NAME = keyarb	DESIGNED -	REVISED -	<b>STATE OF ILLINOIS DEPARTMENT OF TRANSPORTATION</b>	<b>EXISTING TYPICAL CROSS SECTIONS</b>	F.A.I. RTE. 57	SECTION D5 PATCHING 2010-1	COUNTY *	TOTAL SHEETS 12	SHEET NO. 4
ct:\pw\work\PWIDOT\KEYSRB\0141715\05708	5-shfts.dgn	DRAWN -	REVISED -							
	PLOT SCALE = 100.0000' / IN.	CHECKED -	REVISED -							
	PLOT DATE = 5/12/2009	DATE -	REVISED -			SCALE:	SHEET NO. OF SHEETS	STA. TO STA.	CONTRACT NO. 70815	
ILLINOIS FED. AID PROJECT										