


LEGEND	
	STRUCTURE REMOVAL
	PAVEMENT REMOVAL
	TEMPORARY CONCRETE BARRIER
	SIGNALIZED TWO-WAY TRAFFIC LANE
	IMPACT ATTENUATOR
	DRUM WITH STEADY BURNING LIGHT
	INDUCTION LOOP DETECTOR
	TEMPORARY BRIDGE TRAFFIC SIGNALS
	TYPE 3 BARRICADE

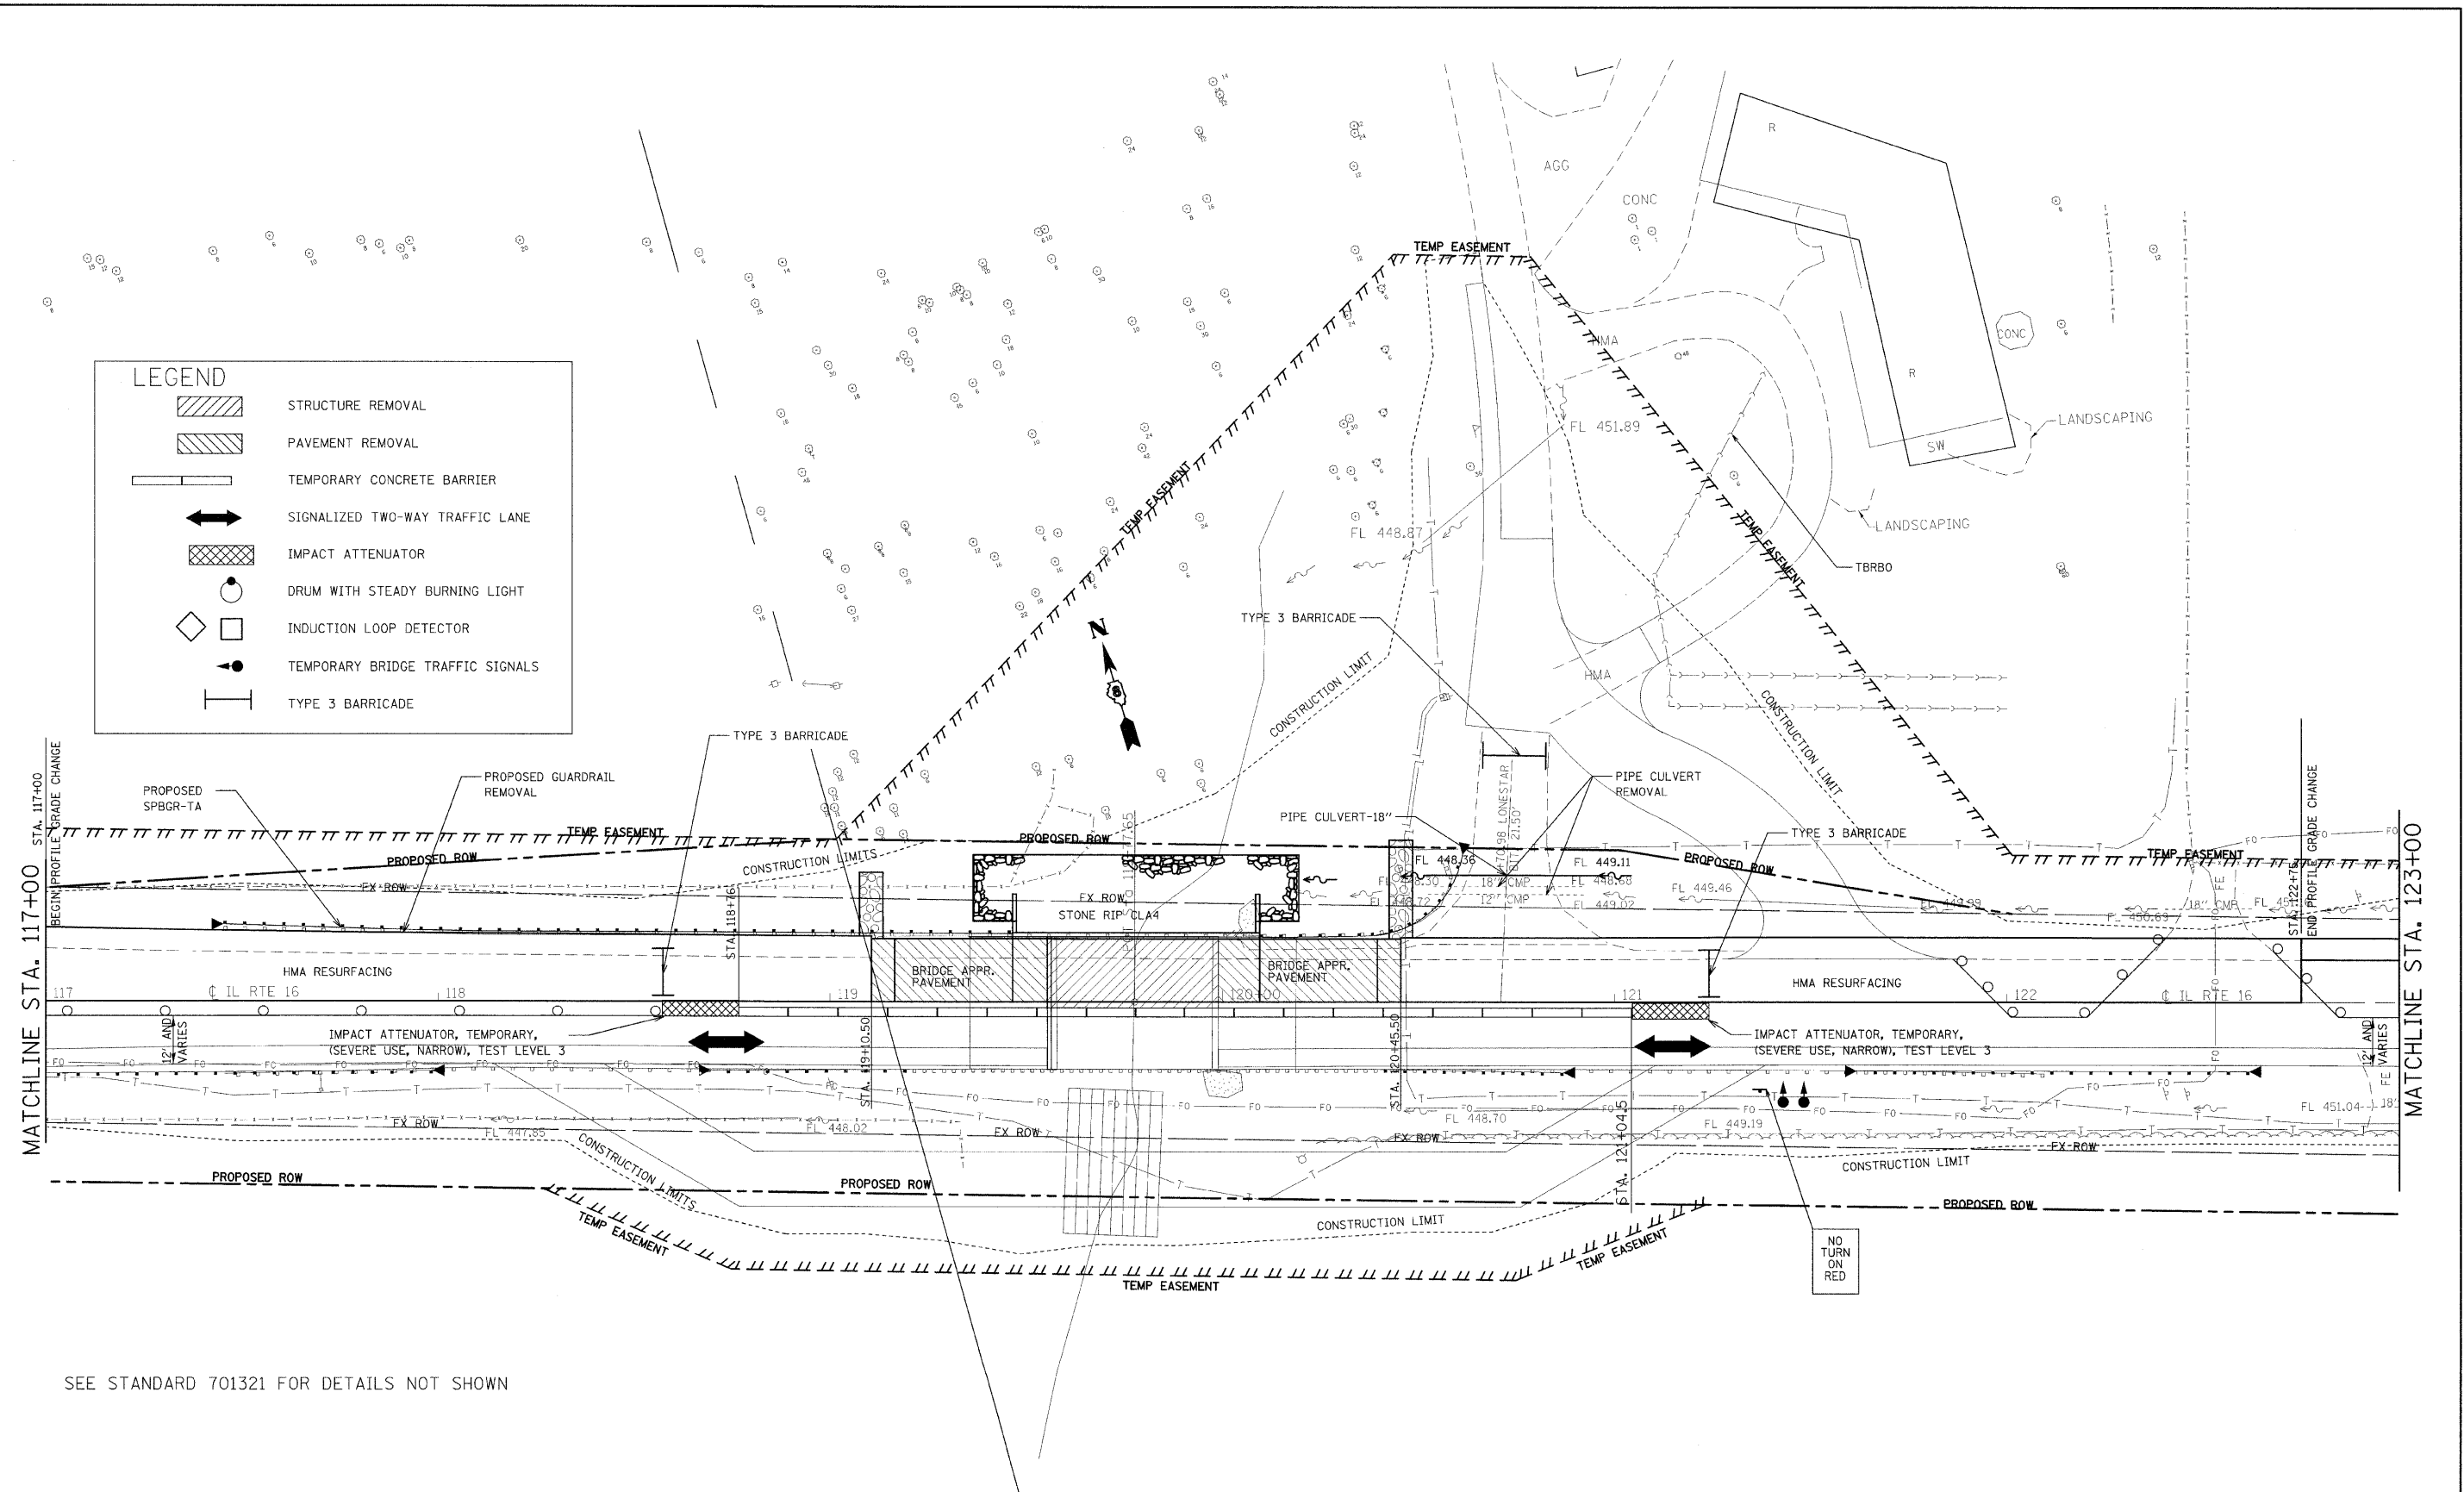

SEE STANDARD 701321 FOR DETAILS NOT SHOWN

FILE NAME =	USER NAME = mannta	DESIGNED -	REVISED -	STATE OF ILLINOIS DEPARTMENT OF TRANSPORTATION	STAGE 1B CONSTRUCTION			F.A.P. RTE.	SECTION	COUNTY	TOTAL SHEETS	SHEET NO.	
et:\pwork\pwork\mannta\dms1\95\pin0206a.dgn		DRAWN -	REVISED -		SCALE:	SHEET NO. 7 OF 12 SHEETS	STA.	TO STA.	325	3BR-2	JERSEY	90	21
		CHECKED -	REVISED -						CONTRACT NO. 76B01				
		DATE -	REVISED -						FED. ROAD DIST. NO. 8 ILLINOIS FED. AID PROJECT				