


MATCH LINE B  
SEE SHEET 12

MATCH LINE STA. 176+00  
SEE SHEET 9

MATCH LINE STA. 190+00  
SEE SHEET 11

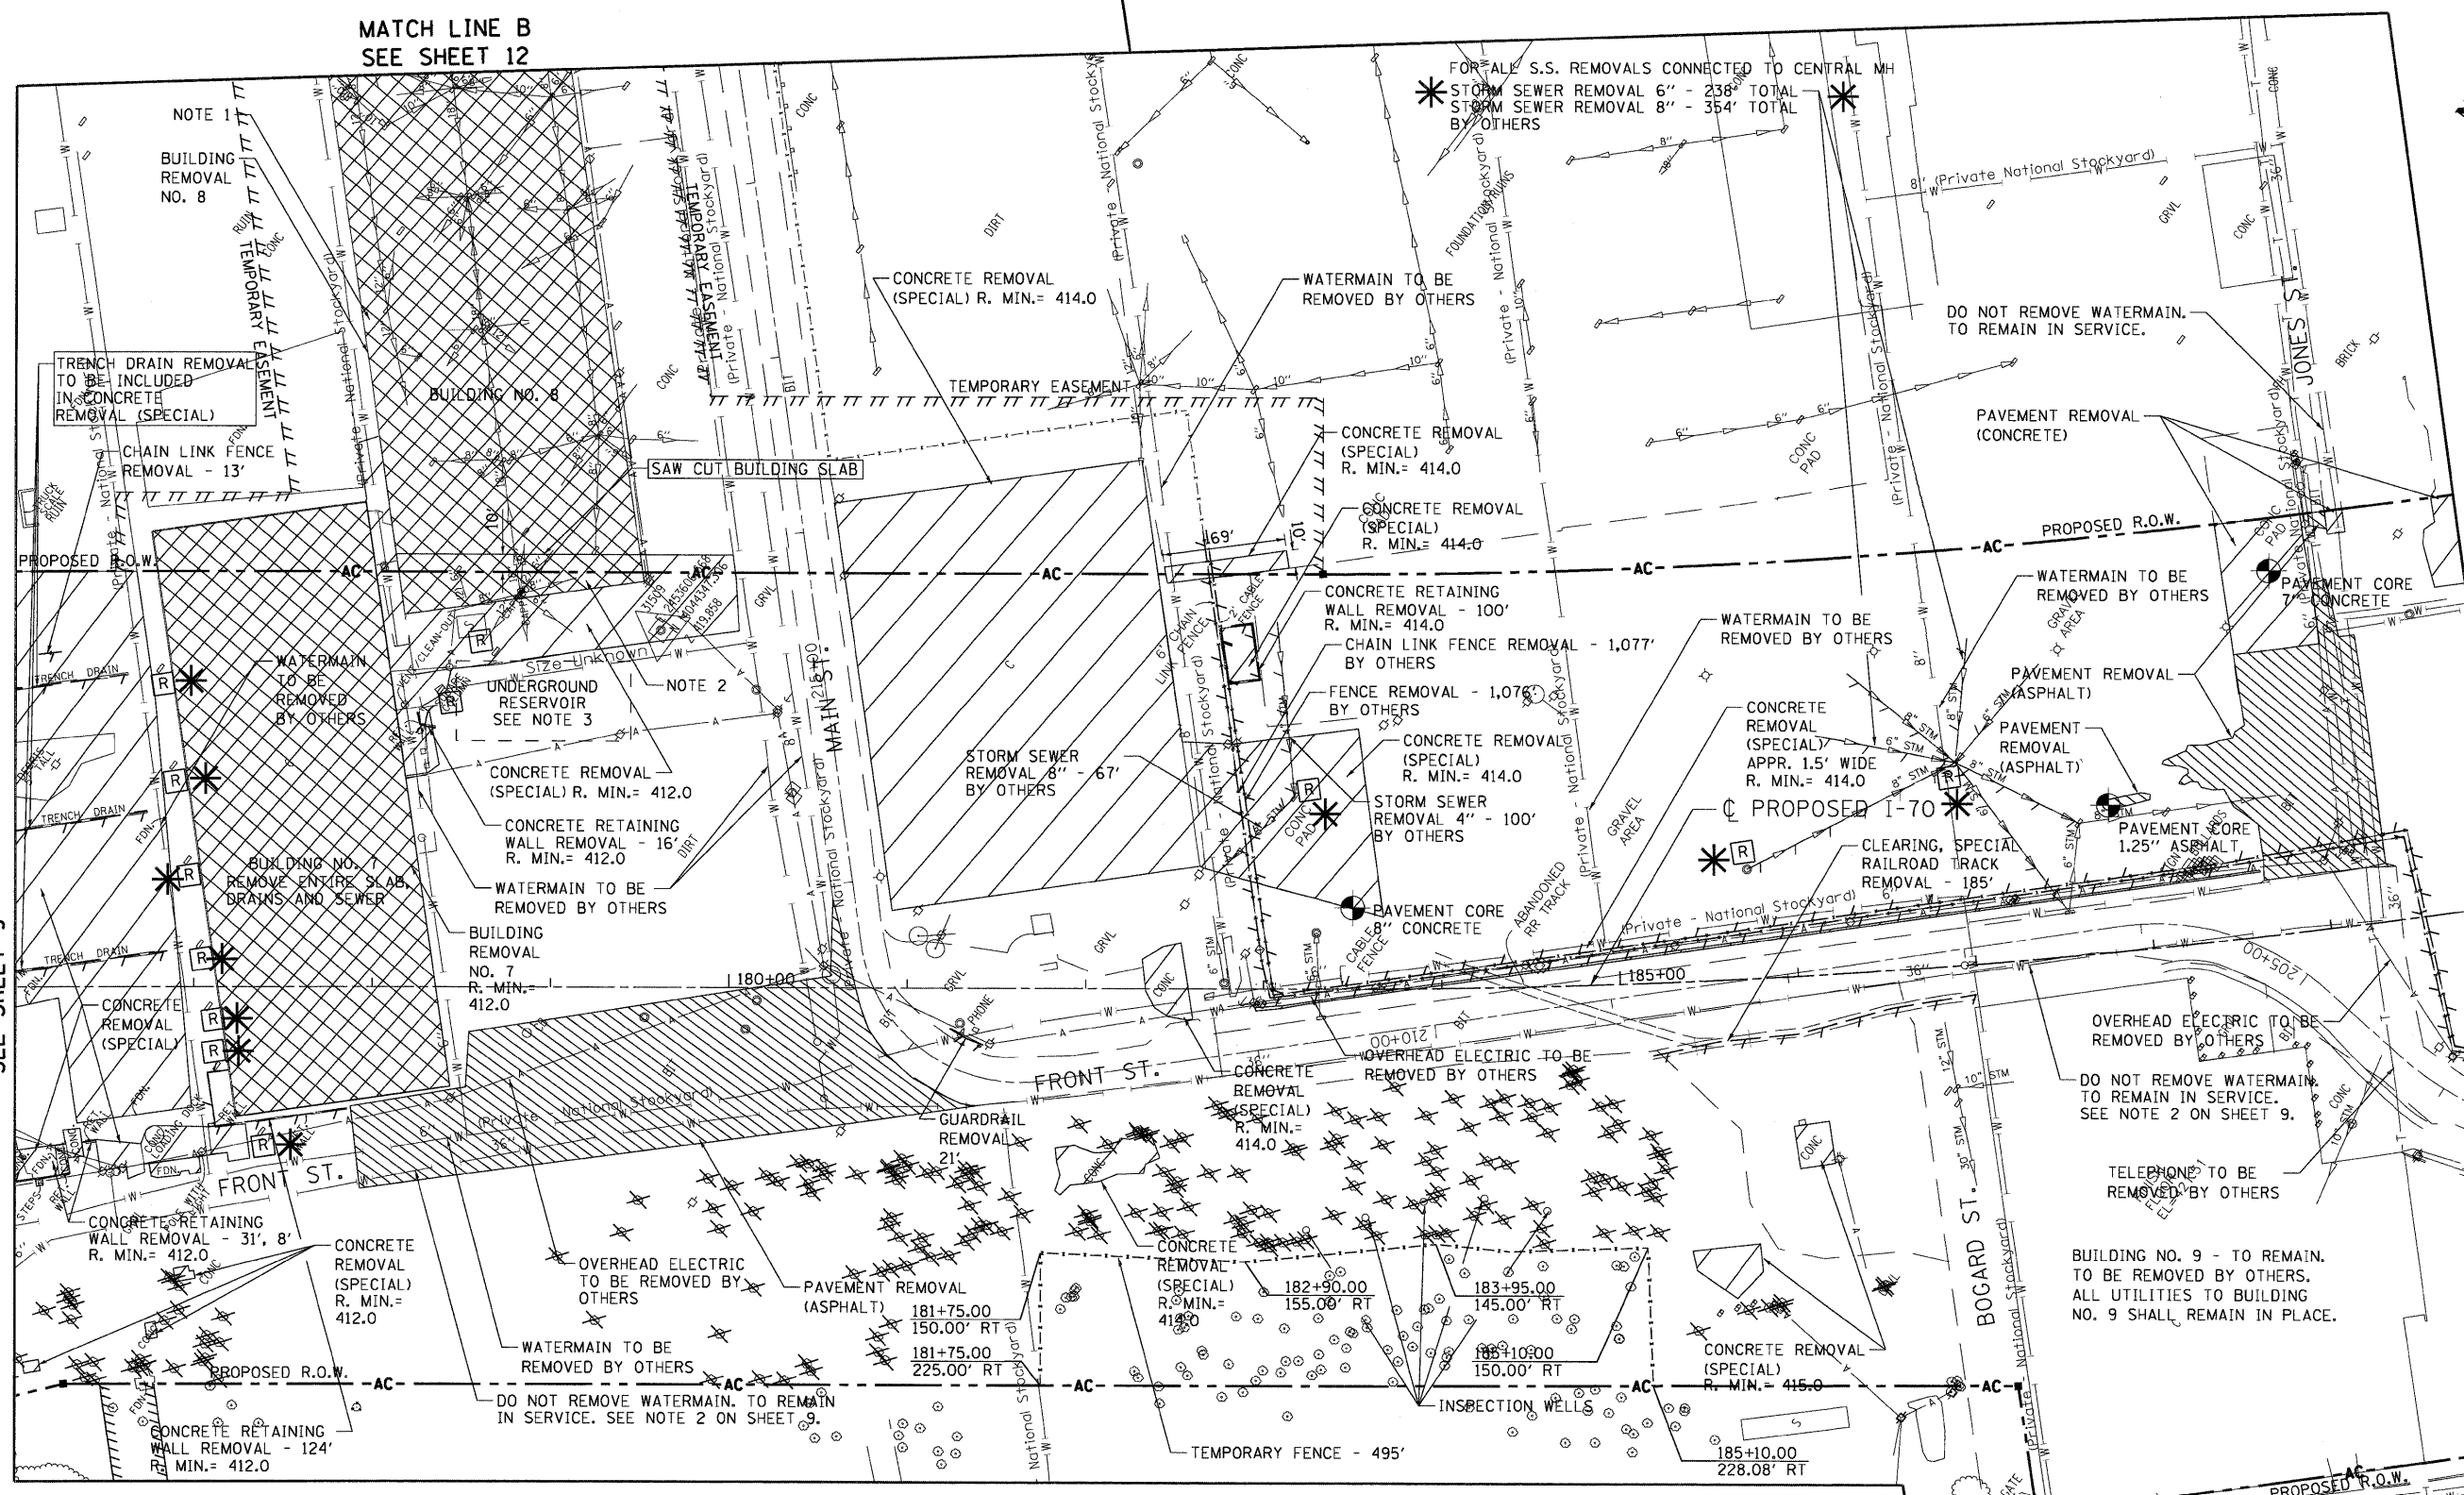

R. MIN = X. ANY FOUNDATIONS, PILES OR WALLS ASSOCIATED WITH THIS REMOVAL ITEM WITHIN PROPOSED RIGHT OF WAY SHALL BE REMOVED TO THIS MINIMUM DEPTH AS SPECIFIED.

- NOTES:
- BUILDING SUPERSTRUCTURE TO BE REMOVED, ALL DRAINS, SEWER AND SLAB TO REMAIN TO SAW CUT LINE, PLUG ALL FLOOR DRAINS, SEE DETAIL ON SHEET 29
  - BUILDING SUPERSTRUCTURE TO BE REMOVED, SLAB TO BE REMOVED TO SAW CUT LINE, ALL FLOOR DRAINS AND SEWER TO REMAIN IN PLACE, PLUG ALL FLOOR DRAINS.
  - UNDERGROUND RESERVOIR TO BE REMOVED TO 2' BELOW EXISTING GRADE. COST INCLUDED IN BUILDING REMOVAL NO. 8.
- \* BY OTHERS

**LEGEND**

- PAVEMENT REMOVAL - (ASPHALT)
- CONCRETE REMOVAL (SPECIAL)
- PAVEMENT REMOVAL - CONCRETE
- BUILDING REMOVAL
- TREE REMOVAL, ACRES
- LINEAR REMOVALS
- TREE REMOVAL
- DRAINAGE STRUCTURE TO BE REMOVED

FILE NAME =  
#FILE#

**TENG** TENG & ASSOCIATES, INC.  
ENGINEERS/ARCHITECTS/PLANNERS  
CHICAGO, ILLINOIS

USER NAME = #USER#	DESIGNED - JB	REVISED -
PLOT SCALE = #SCALE#	DRAWN - JB	REVISED -
PLOT DATE = #DATE#	CHECKED - ACL	REVISED -
	DATE - 05/15/09	REVISED -

**STATE OF ILLINOIS  
DEPARTMENT OF TRANSPORTATION**

I-70 CONNECTION

**DEMOLITION PLAN  
STA. 176+00 TO STA. 190+00**

SCALE: 1"=50' SHEET NO. OF SHEETS STA. TO STA.

F.A.P. RTE.	SECTION	COUNTY	TOTAL SHEETS	SHEET NO.
998	82-10M	ST. CLAIR	41	10
FED. ROAD DIST. NO. ILLINOIS FED. AID PROJECT				

CONTRACT NO. 76C39