


MATCH LINE C
SEE SHEET 21

MATCH LINE STA. 7+00
SEE SHEET 20

MATCH LINE
STA. 93+00
SEE SHEET 21

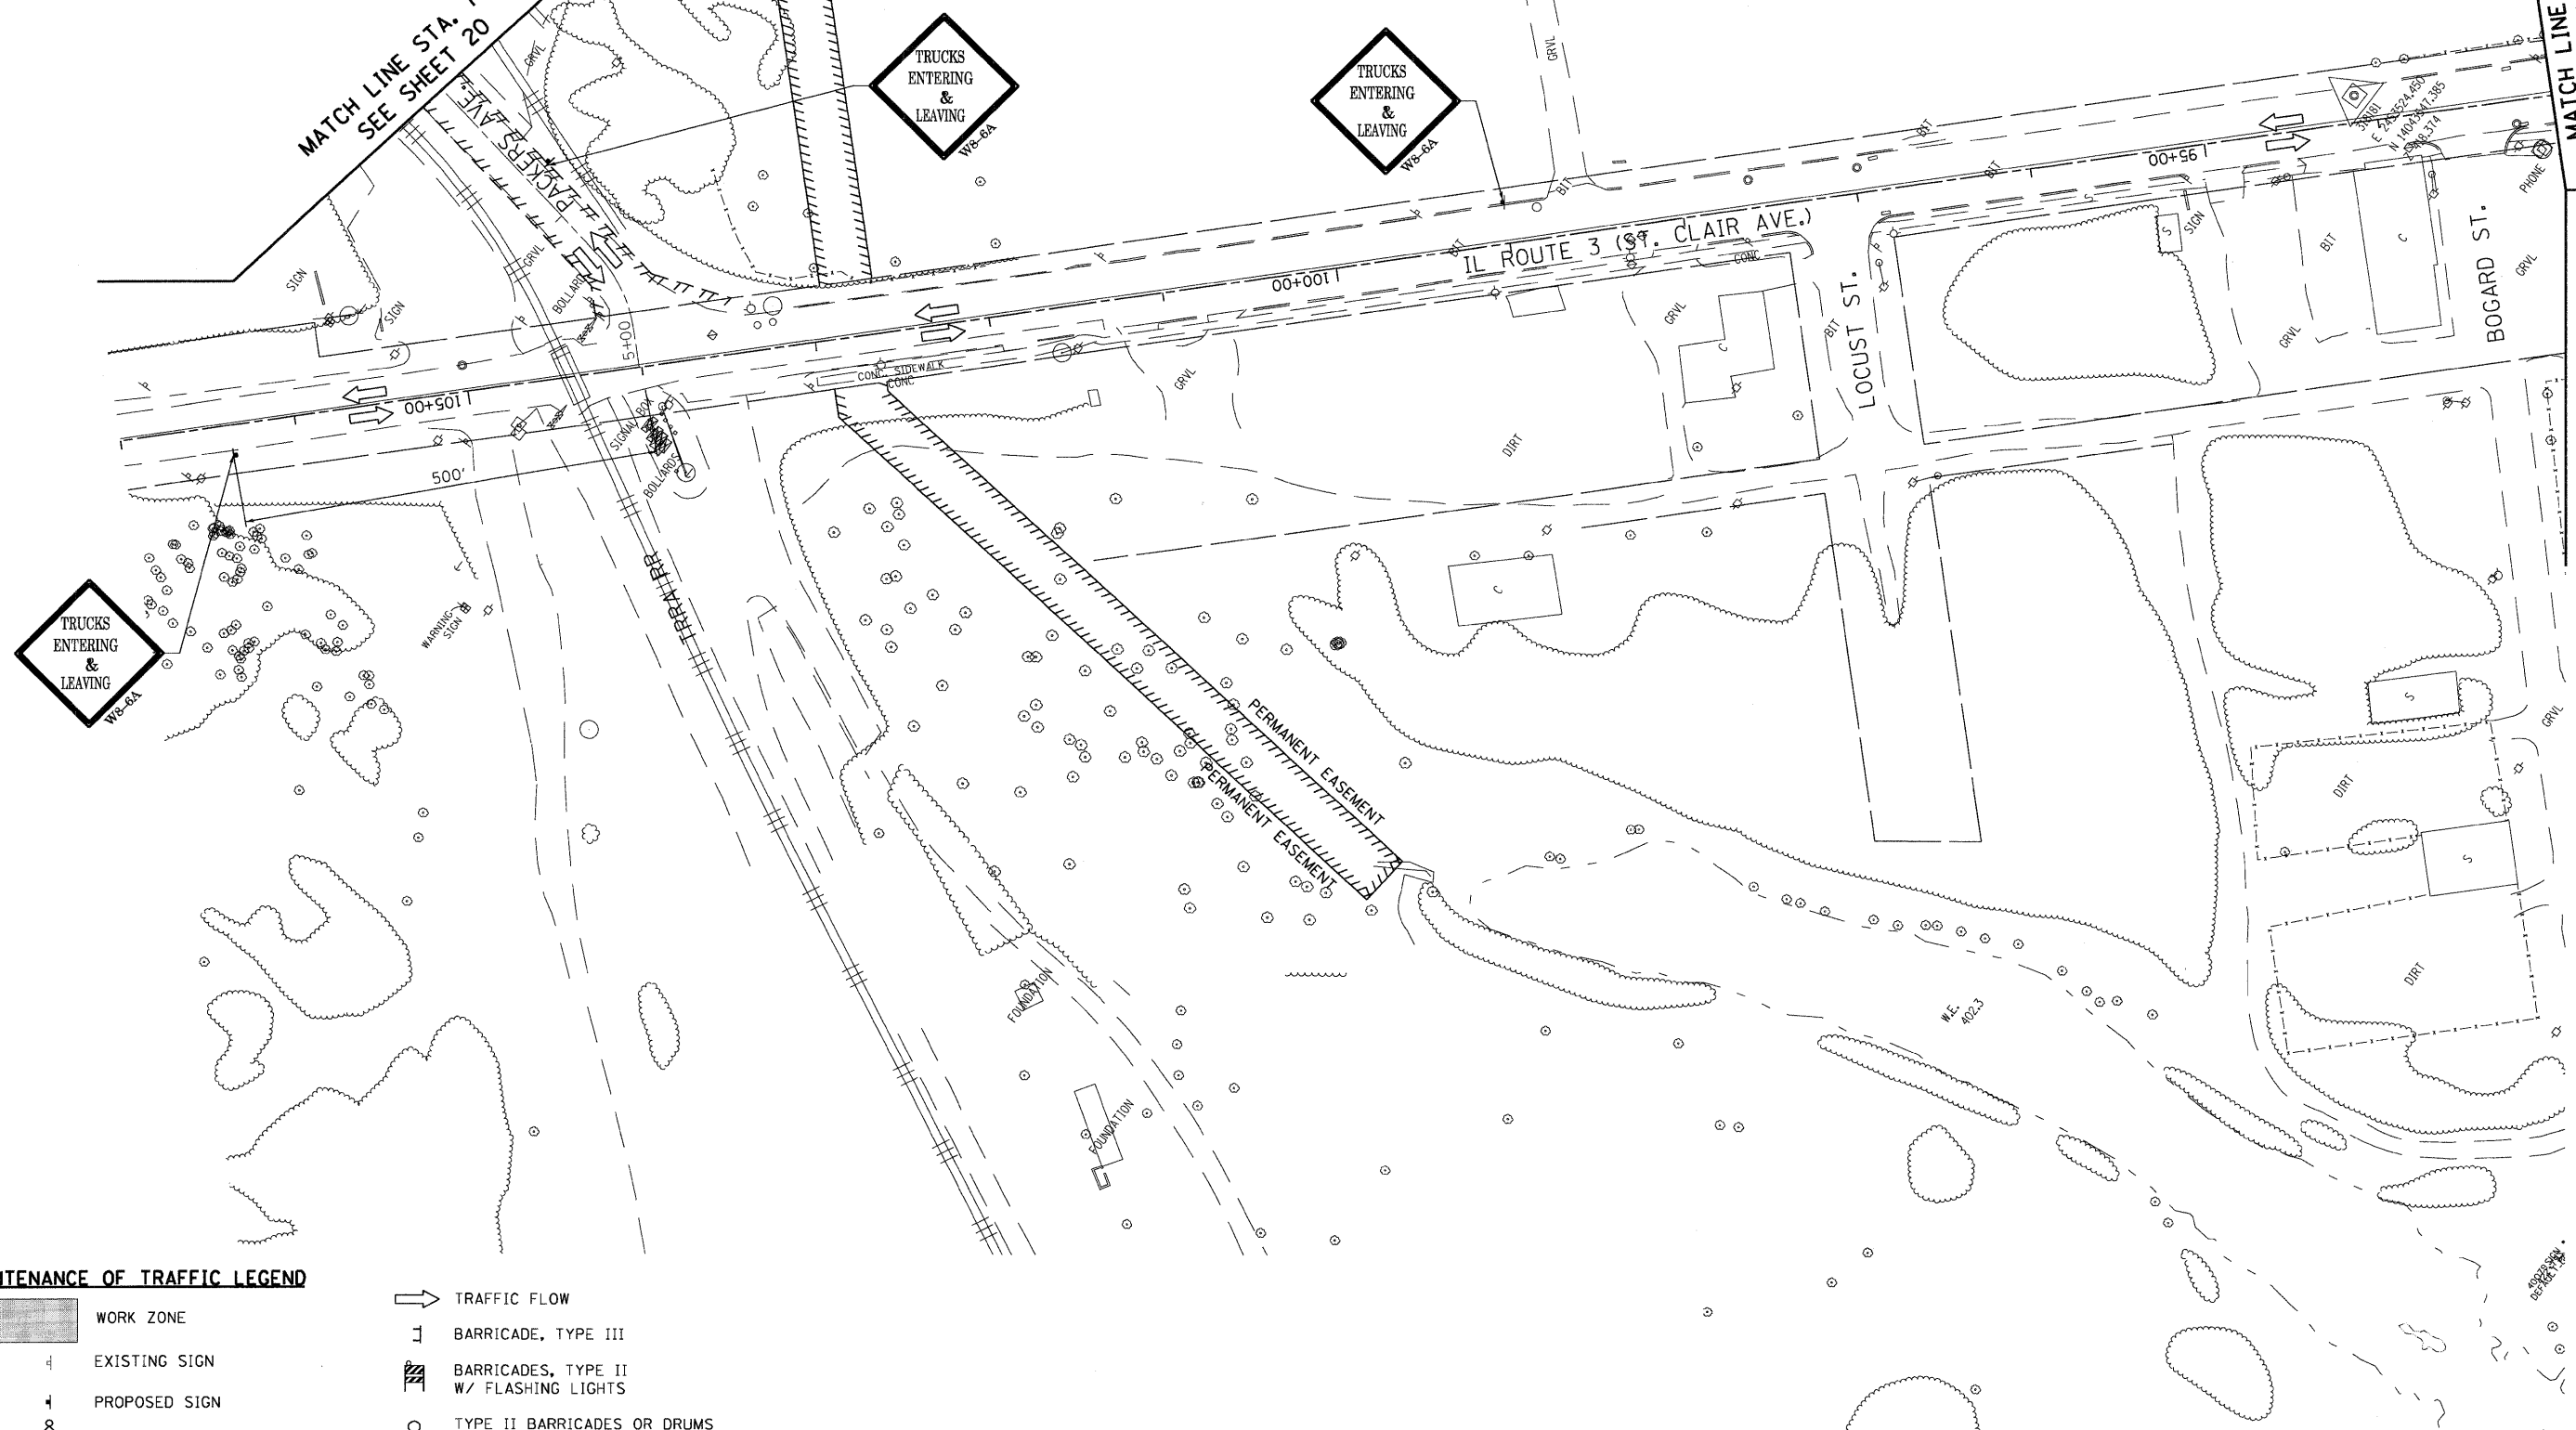

TRUCKS
ENTERING
&
LEAVING
WB-BA

TRUCKS
ENTERING
&
LEAVING
WB-BA

TRUCKS
ENTERING
&
LEAVING
WB-BA

MAINTENANCE OF TRAFFIC LEGEND

- WORK ZONE
- EXISTING SIGN
- PROPOSED SIGN
- TRAFFIC CONTROL SIGN W/
STEADY BURNING LIGHT
- TRAFFIC FLOW
- BARRICADE, TYPE III
- BARRICADES, TYPE II
W/ FLASHING LIGHTS
- TYPE II BARRICADES OR DRUMS
W/ STEADY BURNING LIGHT
- FLAGGERS

\ORCDNN-99-401\TFLDGN... \ORCDNN-24-BORGERLDDN... \ORCDNN-99-LAYOUTLDDN... \ORCDNN-99-LEGENDLDDN... \ORCDNN-24-STAGINGLDDN...
 \ORCDNN-99-401\TFLDGN... \ORCDNN-24-BORGERLDDN... \ORCDNN-99-LAYOUTLDDN... \ORCDNN-99-LEGENDLDDN... \ORCDNN-24-STAGINGLDDN...
 \ORCDNN-99-401\TFLDGN... \ORCDNN-24-BORGERLDDN... \ORCDNN-99-LAYOUTLDDN... \ORCDNN-99-LEGENDLDDN... \ORCDNN-24-STAGINGLDDN...

FILE NAME =
#FILEL#

USER NAME = #USER#
PLOT SCALE = #SCALE#
PLOT DATE = #DATE#

DESIGNED - JB
DRAWN - JB
CHECKED - ACL
DATE - 05/15/09

REVISED -
REVISED -
REVISED -
REVISED -

**STATE OF ILLINOIS
DEPARTMENT OF TRANSPORTATION**
I-70 CONNECTION

**MAINTENANCE OF TRAFFIC PLAN
IL ROUTE 3**

SCALE: 1"=50' SHEET NO. OF SHEETS STA. TO STA.

F.A.P. RTE.	SECTION	COUNTY	TOTAL SHEETS	SHEET NO.
998	82-IDM	ST. CLAIR	41	19
FED. ROAD DIST. NO.			ILLINOIS FED. AID PROJECT	

CONTRACT NO. 76C39