
 

 





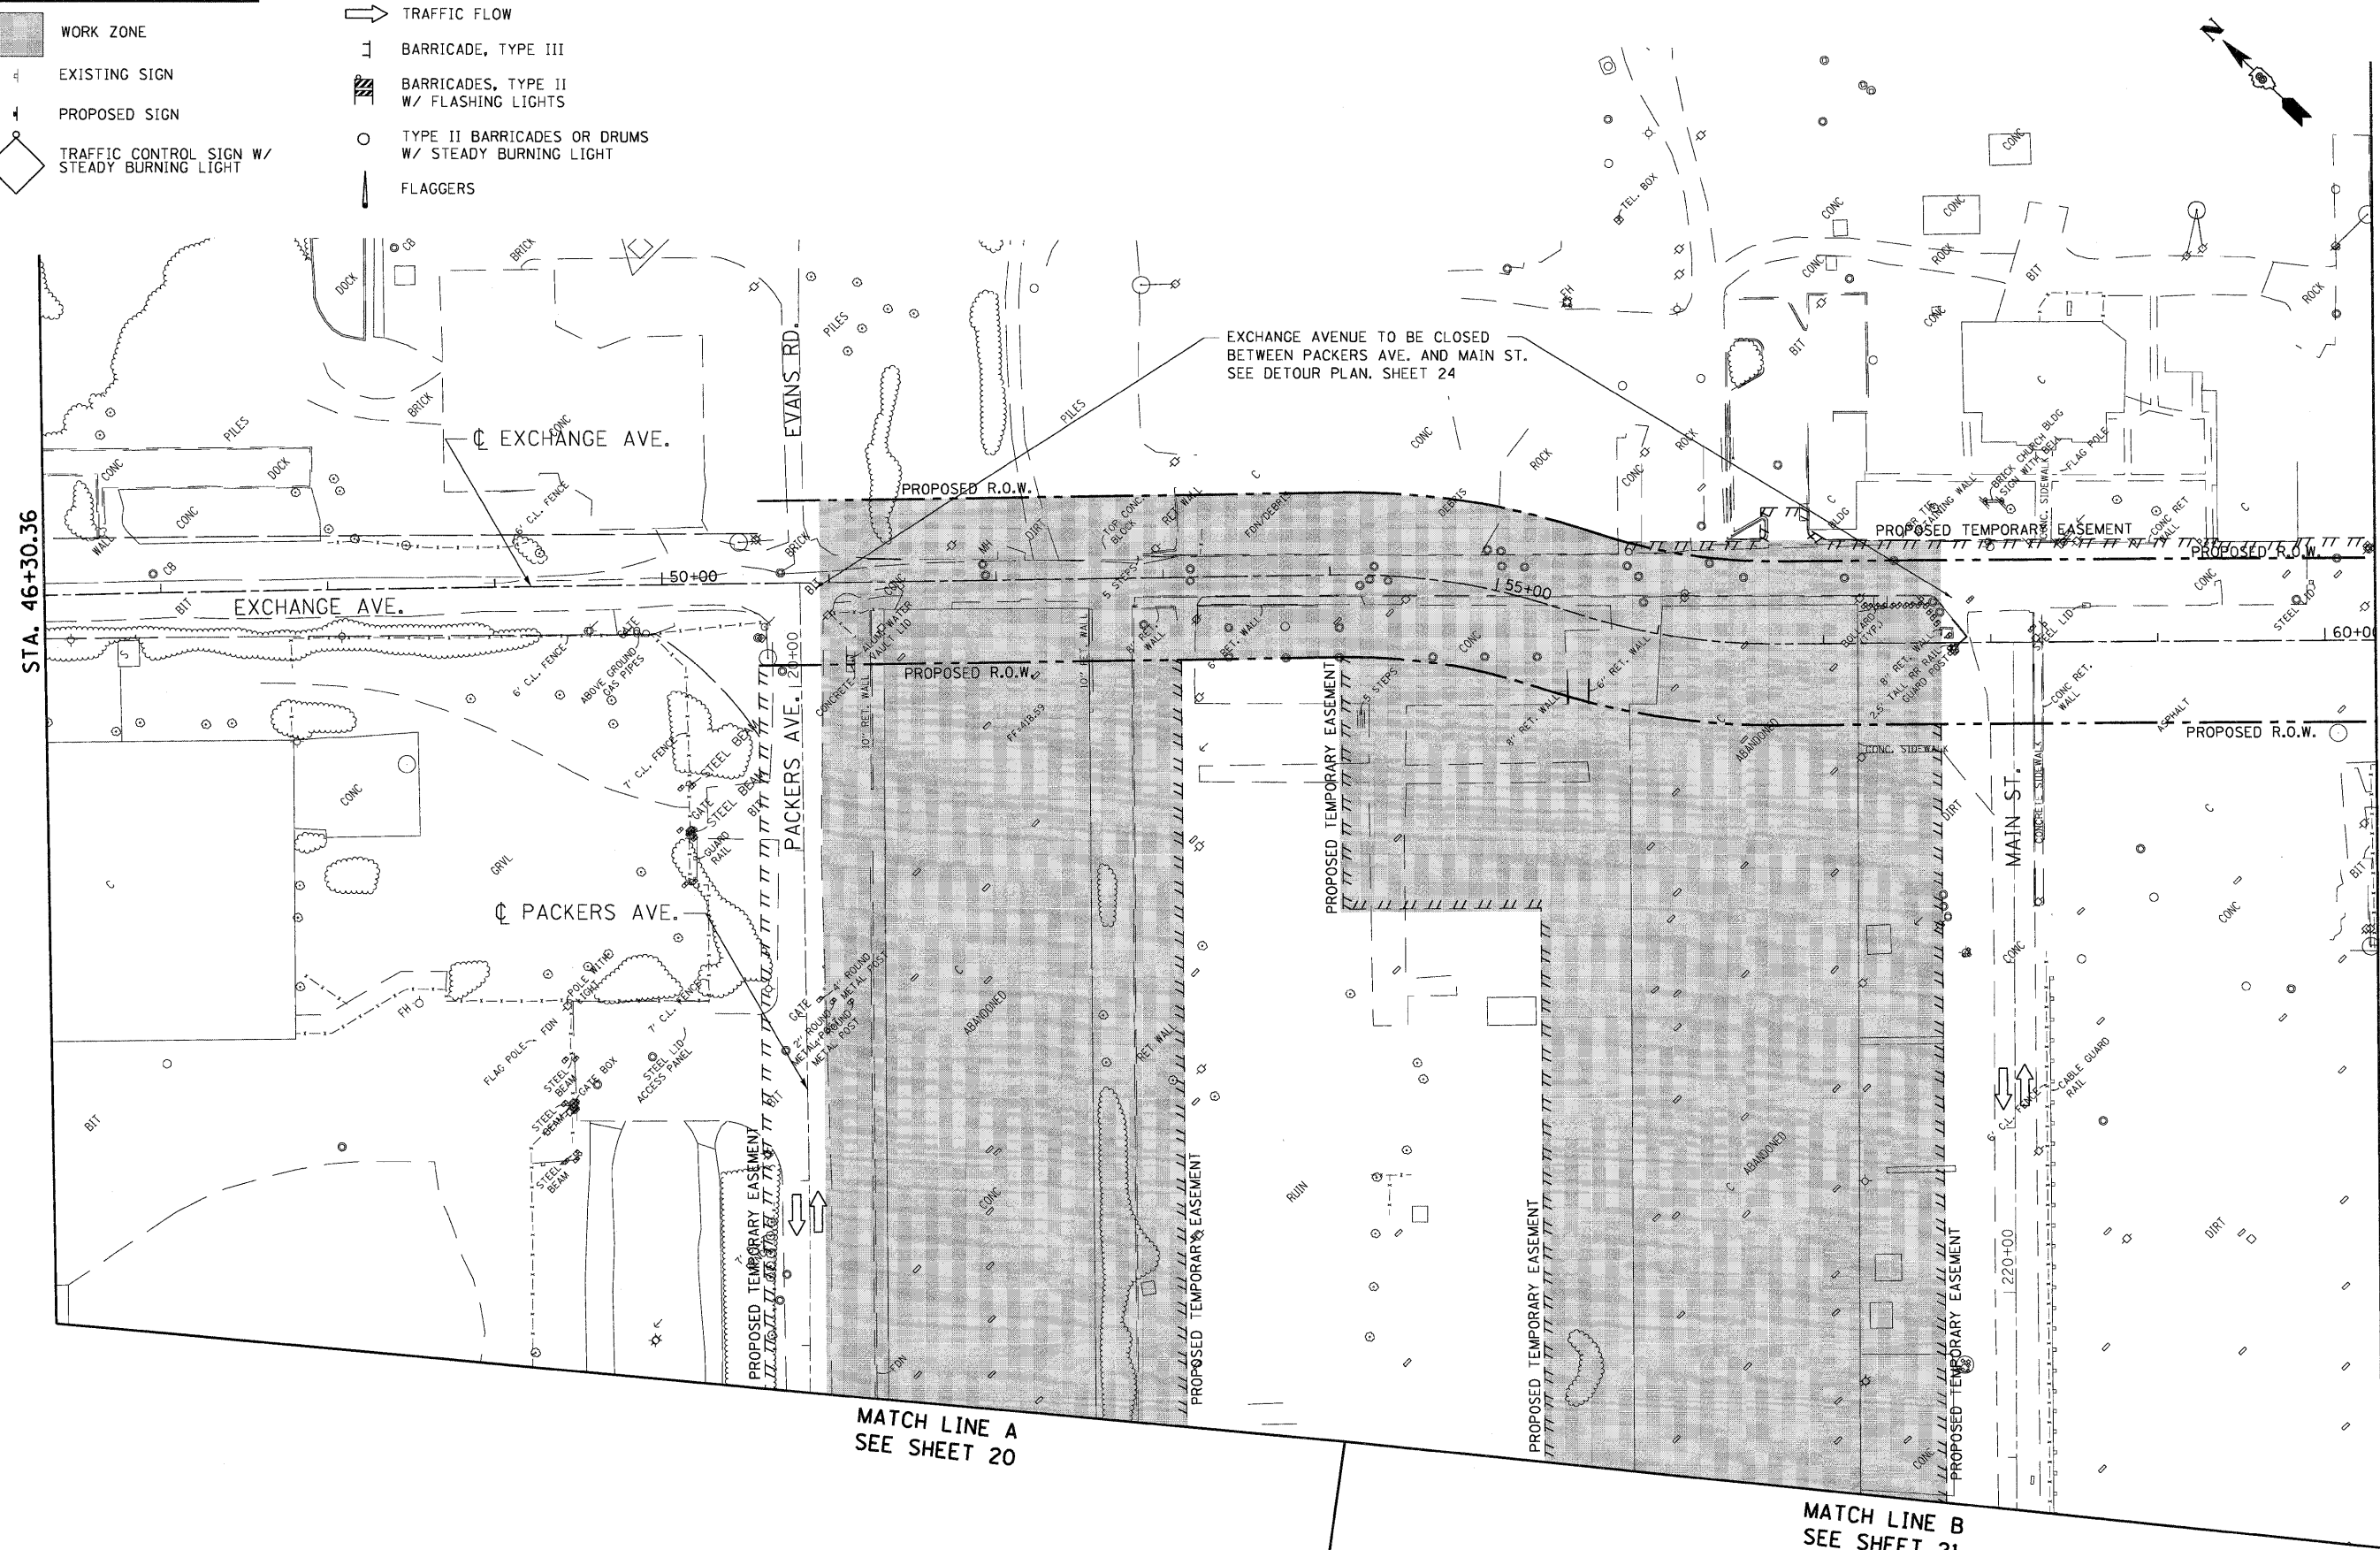


MAINTENANCE OF TRAFFIC LEGEND

-  WORK ZONE
-  TRAFFIC FLOW
-  EXISTING SIGN
-  BARRICADE, TYPE III
-  BARRICADES, TYPE II W/ FLASHING LIGHTS
-  PROPOSED SIGN
-  TYPE II BARRICADES OR DRUMS W/ STEADY BURNING LIGHT
-  TRAFFIC CONTROL SIGN W/ STEADY BURNING LIGHT
-  FLAGGERS



MATCH LINE A
SEE SHEET 20

MATCH LINE B
SEE SHEET 21

SUBCONTRACT NO. 24-B000001.DGN, ...
 FILE NAME = ...
 USER NAME = ...
 DESIGNED - JB
 DRAWN - JB
 CHECKED - ACL
 DATE - 05/15/09

FILE NAME = ...
 USER NAME = ...
 DESIGNED - JB
 DRAWN - JB
 CHECKED - ACL
 DATE - 05/15/09

USER NAME = *USER*
 PLOT SCALE = *SCALE*
 PLOT DATE = *DATE*

DESIGNED - JB
 DRAWN - JB
 CHECKED - ACL
 DATE - 05/15/09

REVISED -
 REVISED -
 REVISED -
 REVISED -

STATE OF ILLINOIS
DEPARTMENT OF TRANSPORTATION
 I-70 CONNECTION

MAINTENANCE OF TRAFFIC PLAN
EXCHANGE AVENUE

SCALE: 1"=50'
 SHEET NO. OF SHEETS STA. TO STA.

F.A.P. RTE.	SECTION	COUNTY	TOTAL SHEETS	SHEET NO.
998	82-10M	ST. CLAIR	41	23
FED. ROAD DIST. NO.		ILLINOIS FED. AID PROJECT		

CONTRACT NO. 76C39