


LOCATION MAP
SBI 13 (OLD IL 13)
NEAR EQUALITY

LOCATION 1 -
STA. 1612+00 TO STA. 1669+98;
STA. 1671+12 TO STA. 1686+17

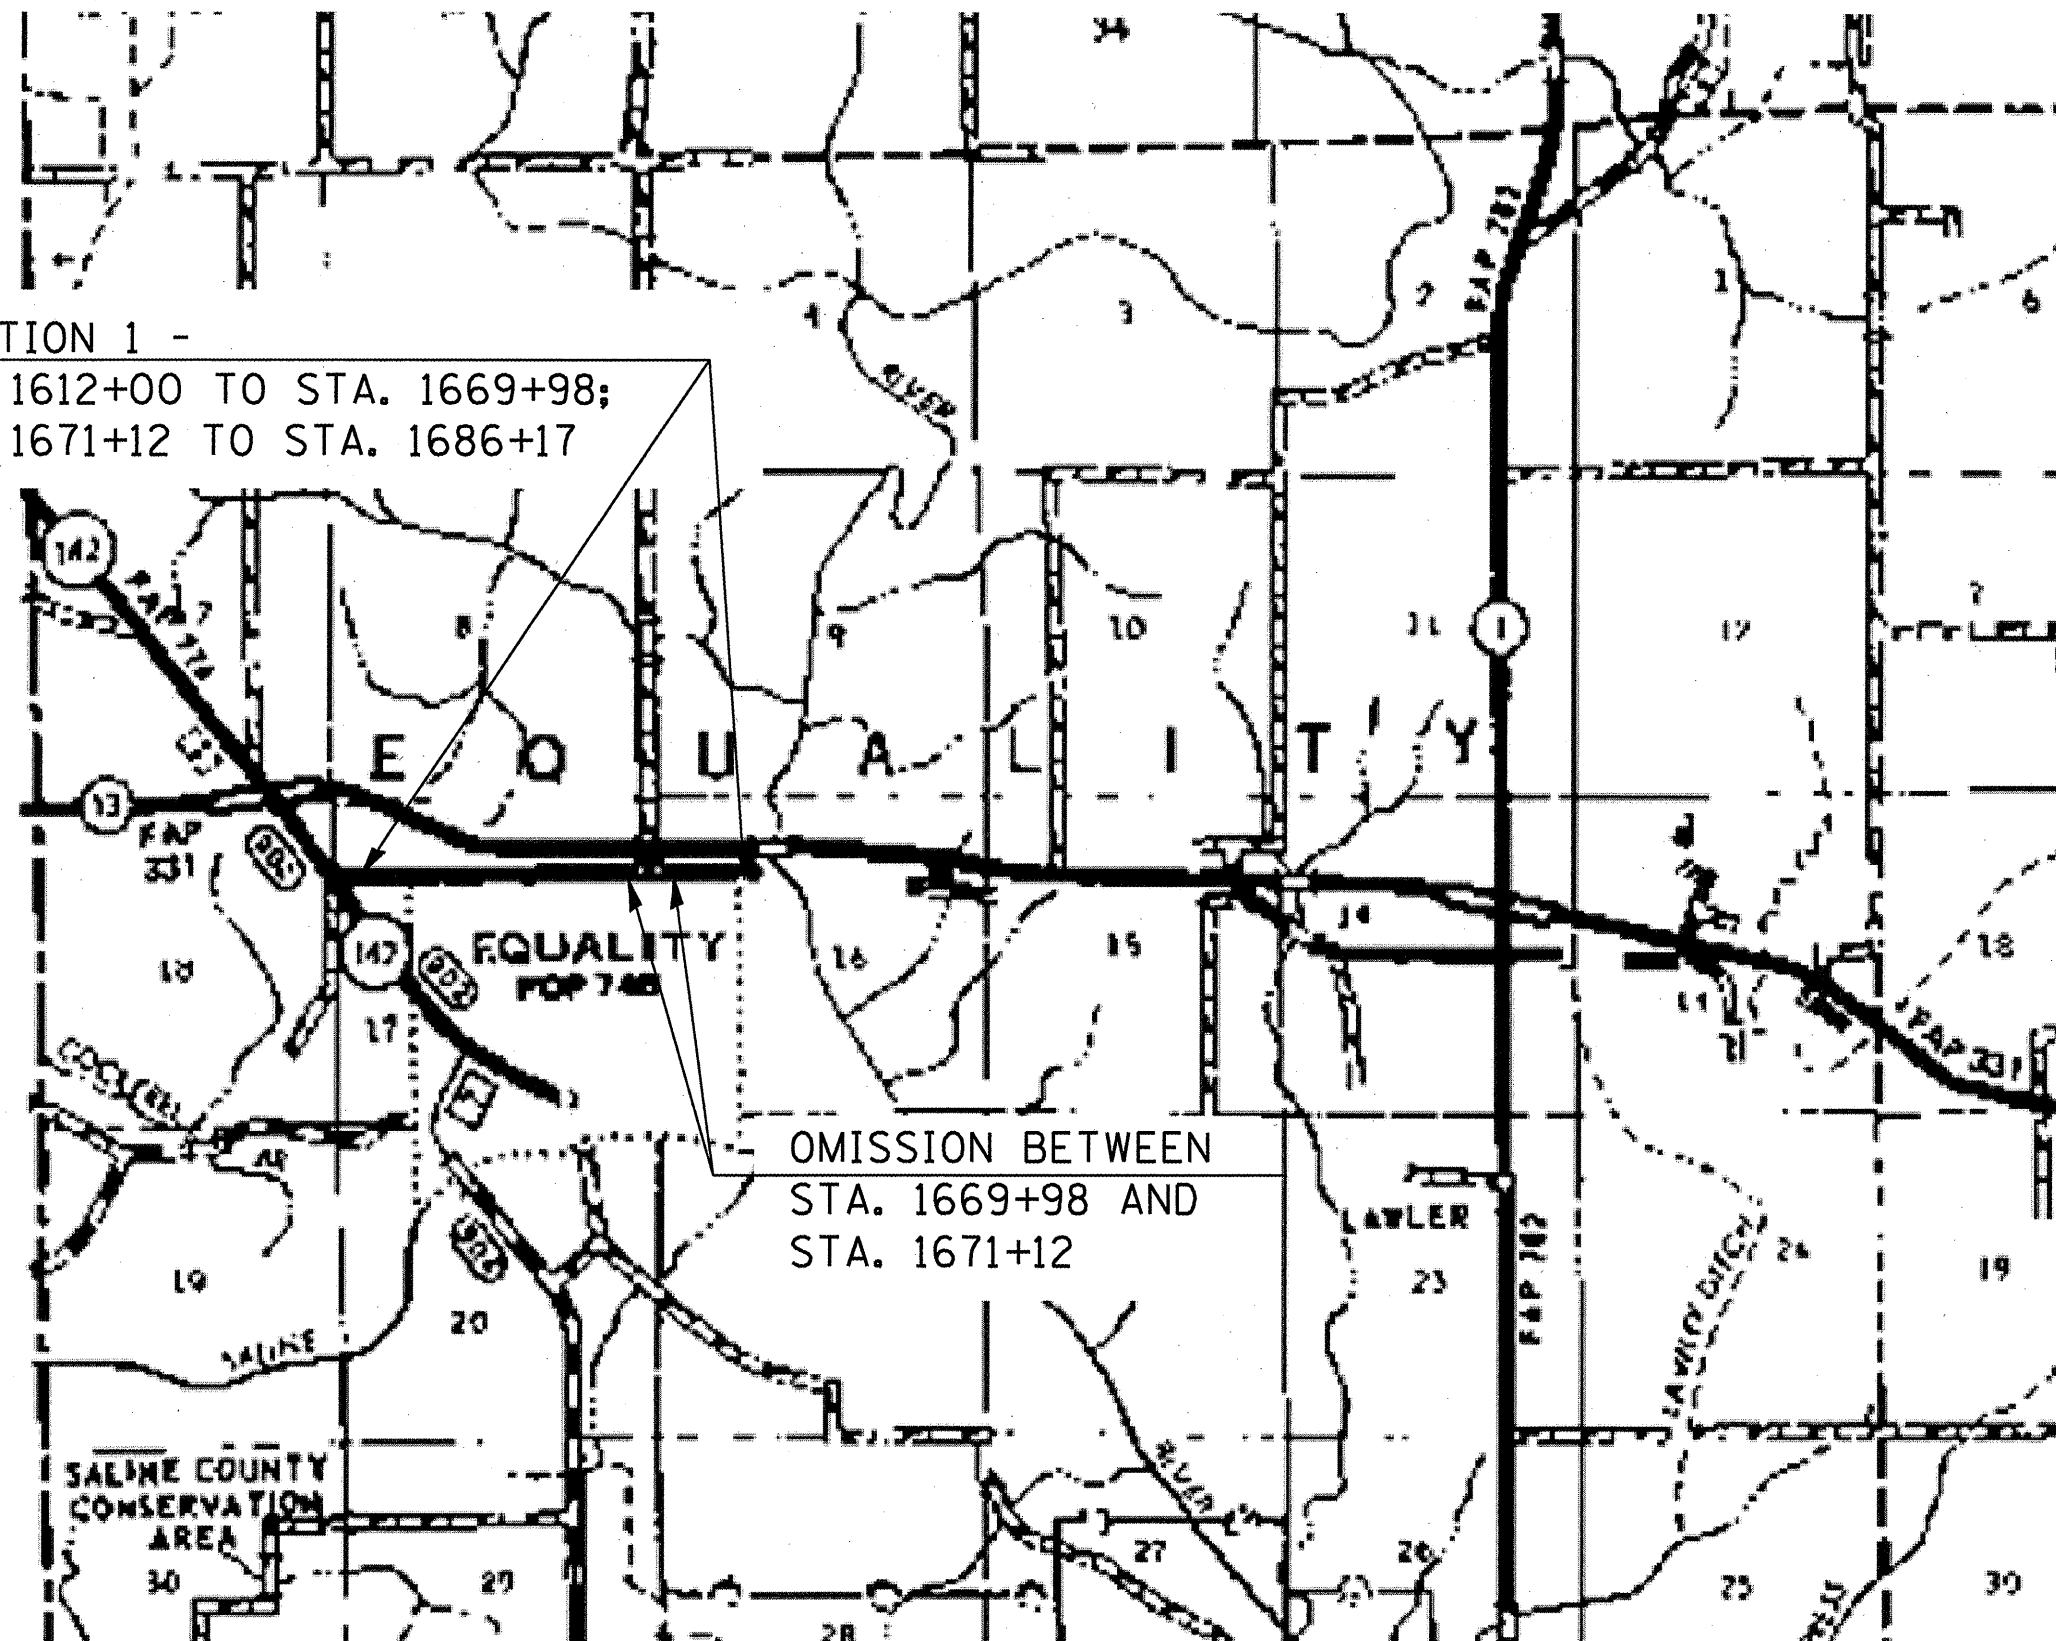

FILE NAME =	USER NAME = macordkr	DESIGNED -	REVISED -
at\pwwork\PMIDOT\MCCORDKR\08132502\7825-shs-plen.dgn		DRAWN -	REVISED -
		CHECKED -	REVISED -
		DATE -	REVISED -

STATE OF ILLINOIS
DEPARTMENT OF TRANSPORTATION

LOCATION MAP
SCALE: _____ SHEET NO. _____ OF _____ SHEETS STA. _____ TO STA. _____

SBI RTE.	SECTION	COUNTY	TOTAL SHEETS	SHEET NO.
13	1085-2	GALLATIN	16	7
CONTRACT NO. 78125				
ILLINOIS FED. AID PROJECT				