



MATCH LINE STA 76+50
SEE SHEET 19 OF 47


MATCH LINE STA 81+50
SEE SHEET 21 OF 47

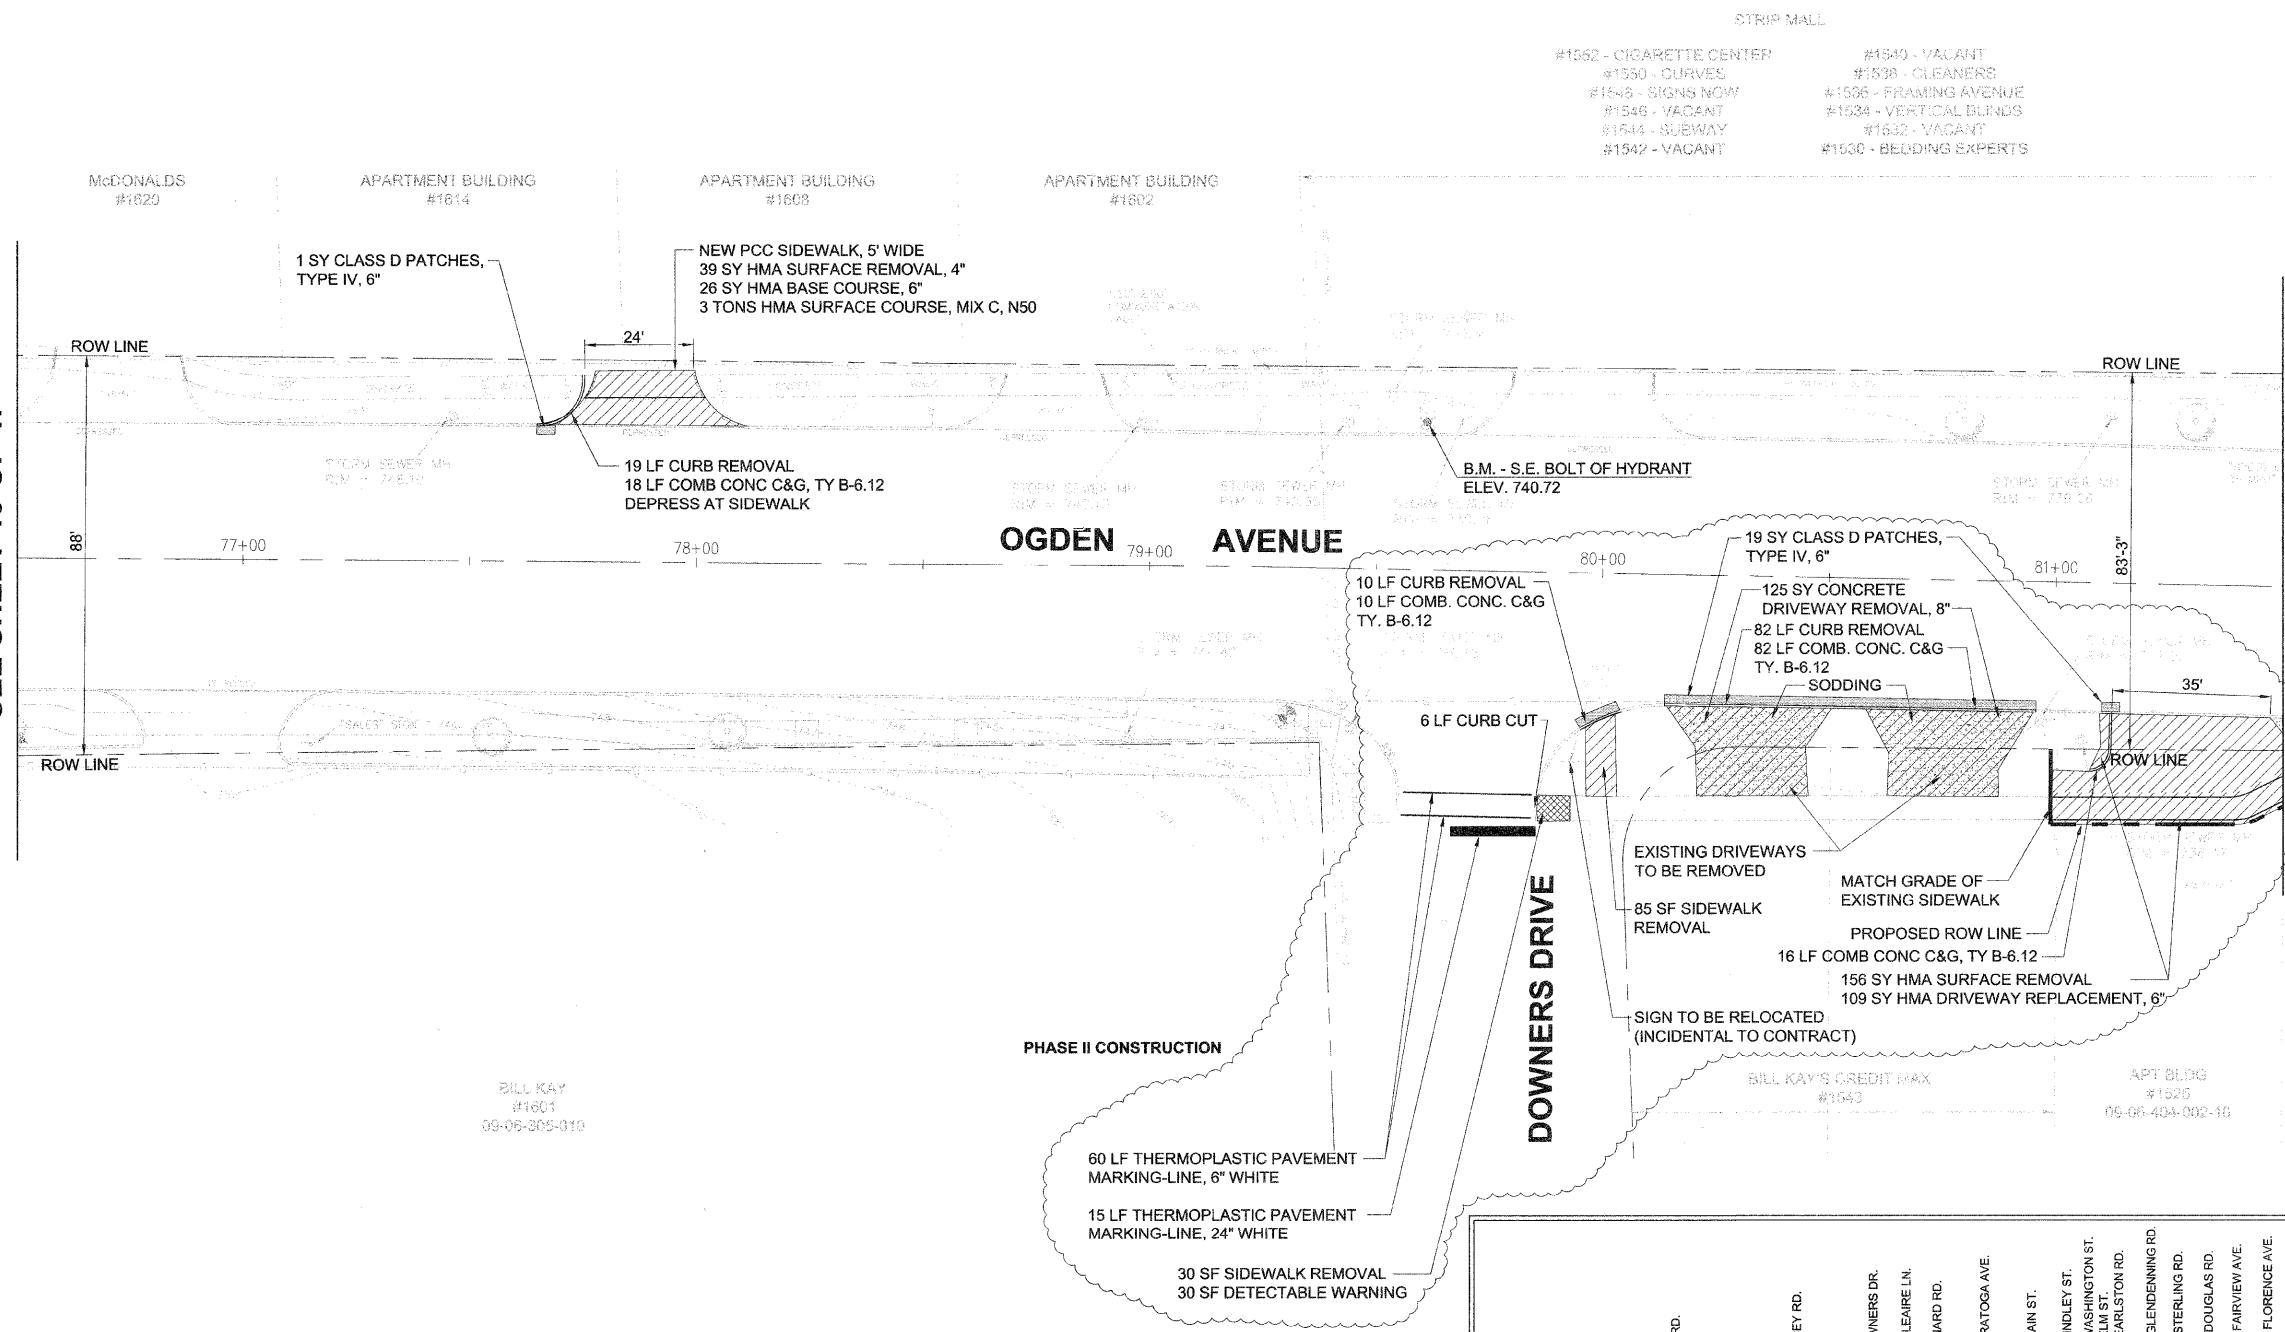

BILL KAY
#1801
09-06-305-010

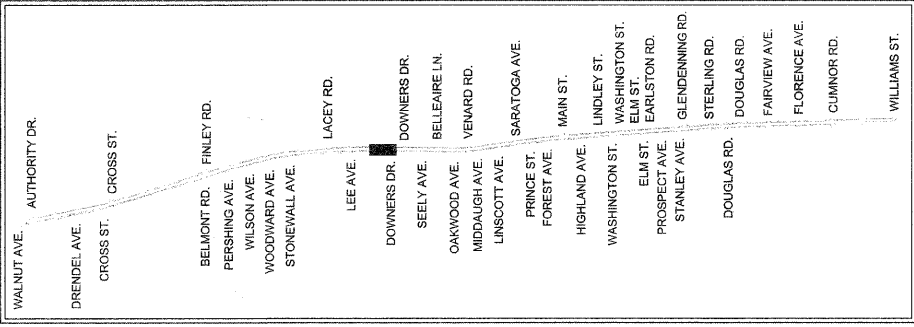


KEY MAP



date 09-14-07 detailed D. CHAVEZ

designed M. KUNTZ checked



VILLAGE OF DOWNERS GROVE
US 34 (OGDEN AVE) SIDEWALK IMPROVEMENTS
STATION 76+50 TO STATION 81+50

project 39863 contract

drawing **C119** - rev. **0**

sheet 15 of 19 sheets

file I:\DOWNERS...39863...CAD\BID\C119

Scale For Microfitting
Millimeters
Inches