


TYPICAL SECTIONS

STA. 621+35 - 626+34

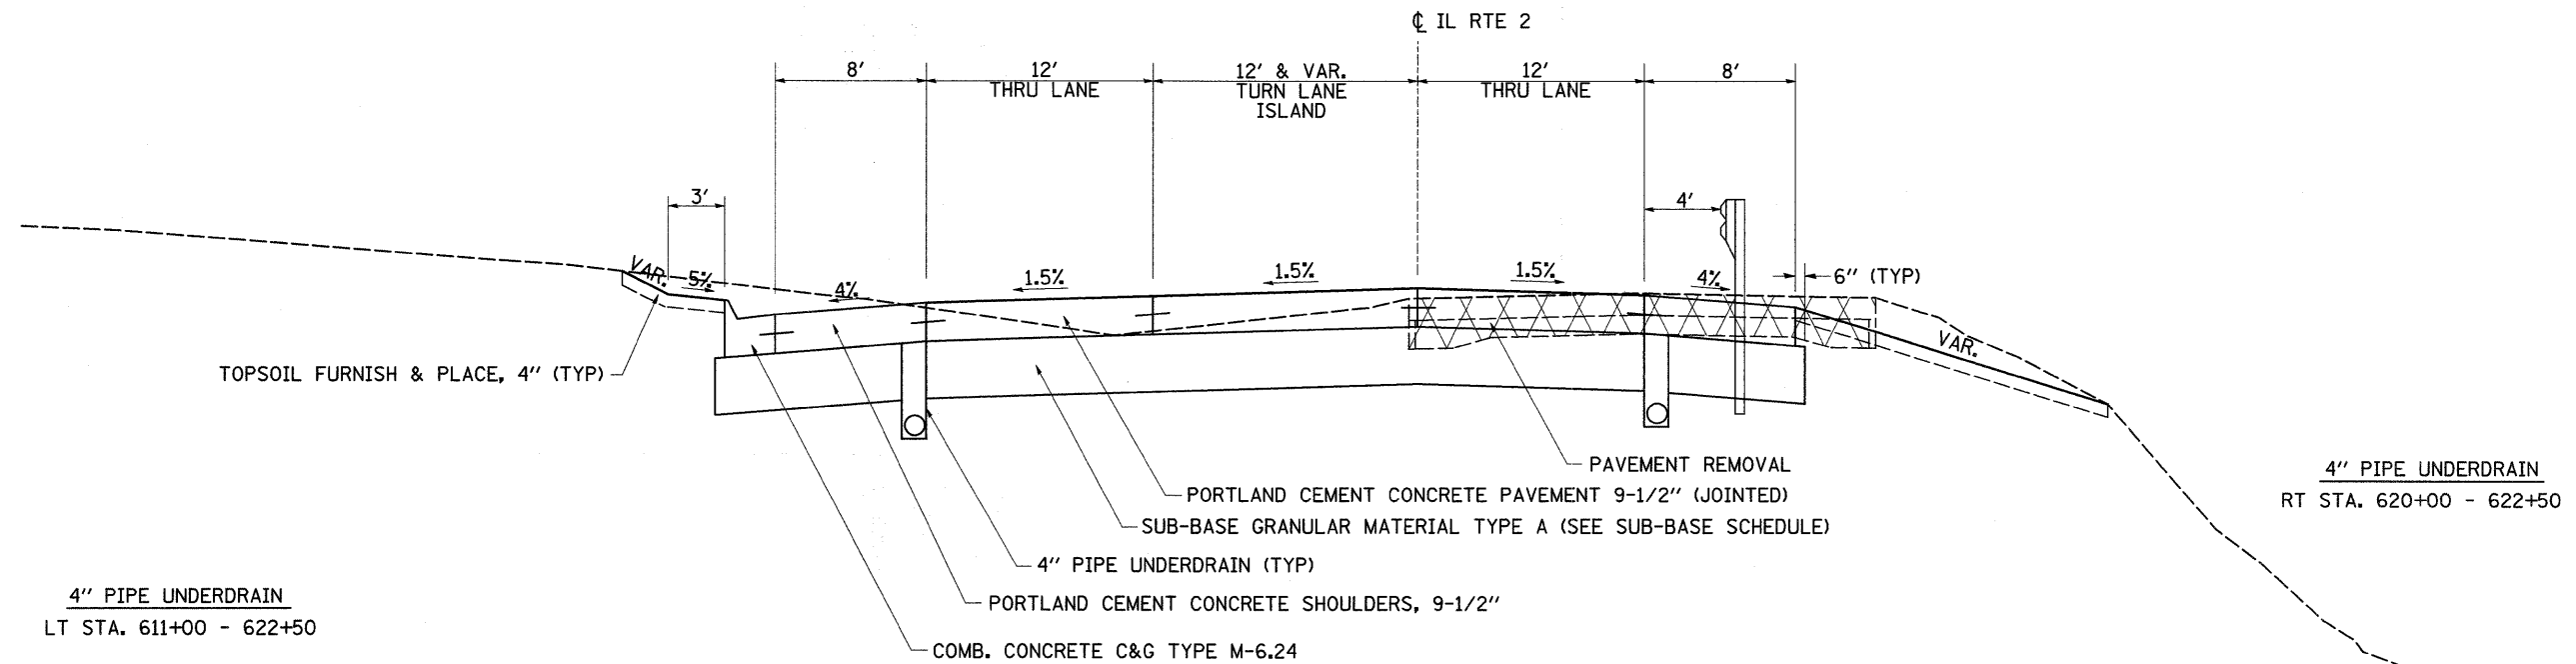


PROTECTIVE COAT:

IF CURB AND GUTTER OR PCC PAVEMENT IS CONSTRUCTED AFTER OCTOBER 15TH AND THE ROAD WILL BE OPEN TO TRAFFIC PRIOR TO THE FOLLOWING APRIL 15TH, PROTECTIVE COAT SHALL BE INSTALLED.

STA. 626+34 - 628+06 S.E.=3.8%
 STA. 643+19 - 648+57 S.E.=5.6%
 STA. 648+57 - 656+69 S.E.=5.6%

STEEL PLATE BEAM GUARDRAIL, TYPE A, 6' POSTS

RT STA. 615+56.25 - 626+31.25
 RT STA. 626+93.75 - 630+06.25
 (SEE SCHEDULE OF QUANTITIES FOR TYPE B AND ATTACHED TO STRUCTURES)

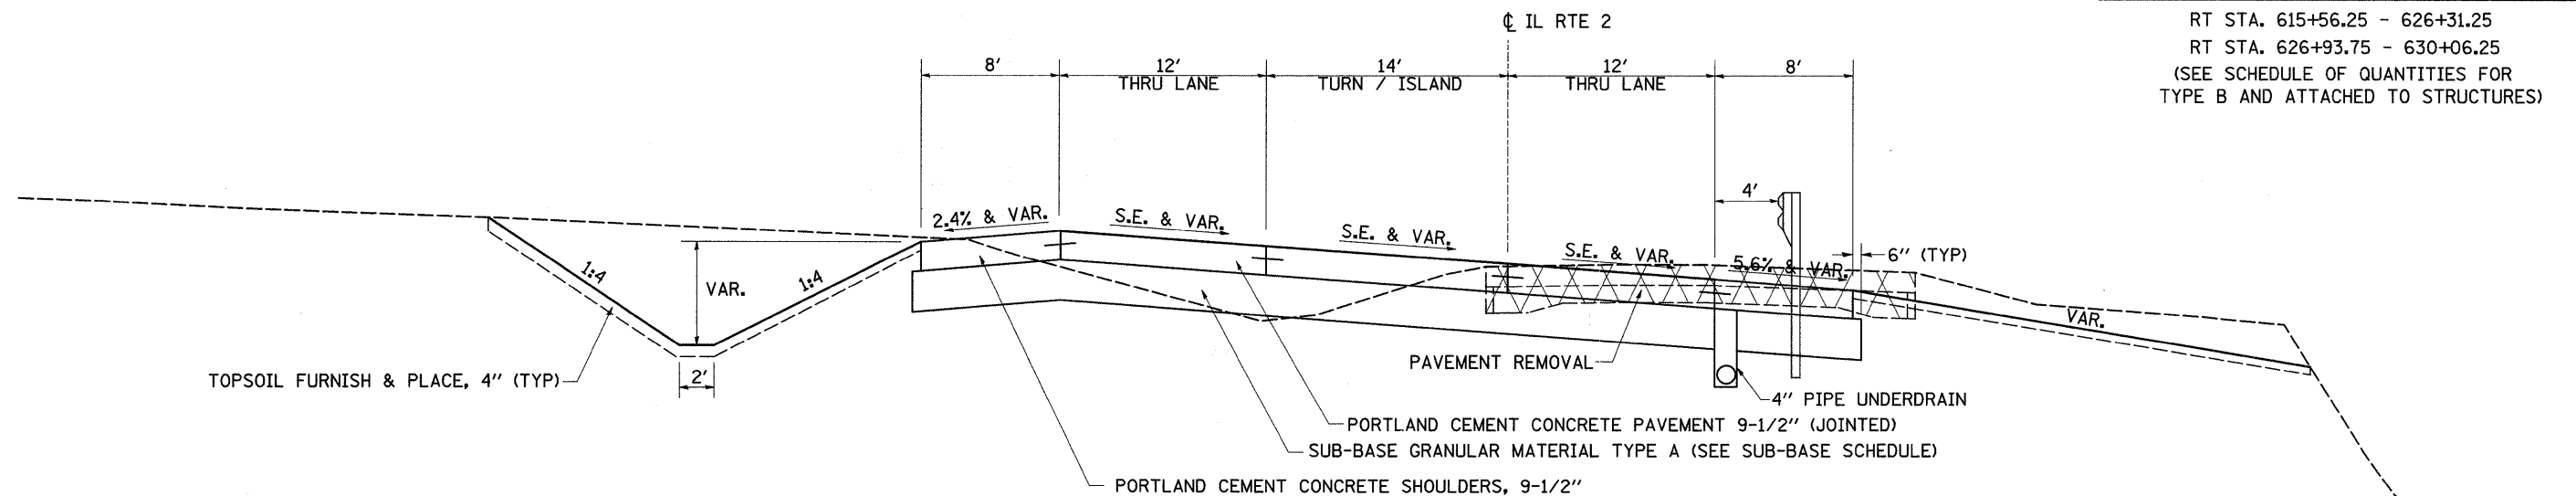

FILE NAME =	USER NAME = cushmanbw	DESIGNED -	REVISED -
os:\pw_work\PWIDOT\CUSHMANBW\dms34123\6486typ69.dgn		DRAWN -	REVISED -
PLOT SCALE = 50,0000' / IN.		CHECKED -	REVISED -
PLOT DATE = Thu Apr 30 14:52:11 2009		DATE -	REVISED -

STATE OF ILLINOIS
 DEPARTMENT OF TRANSPORTATION

TYPICAL SECTIONS

SCALE: SHEET NO. OF SHEETS STA. TO STA.

F.A.P. RTE.	SECTION	COUNTY	TOTAL SHEETS	SHEET NO.
742	37R-3	OGLE	345	15
CONTRACT NO. 84788				
FED. ROAD DIST. NO. ILLINOIS FED. AID PROJECT				