



TYPICAL SECTIONS

STA. 661+75 - 671+00

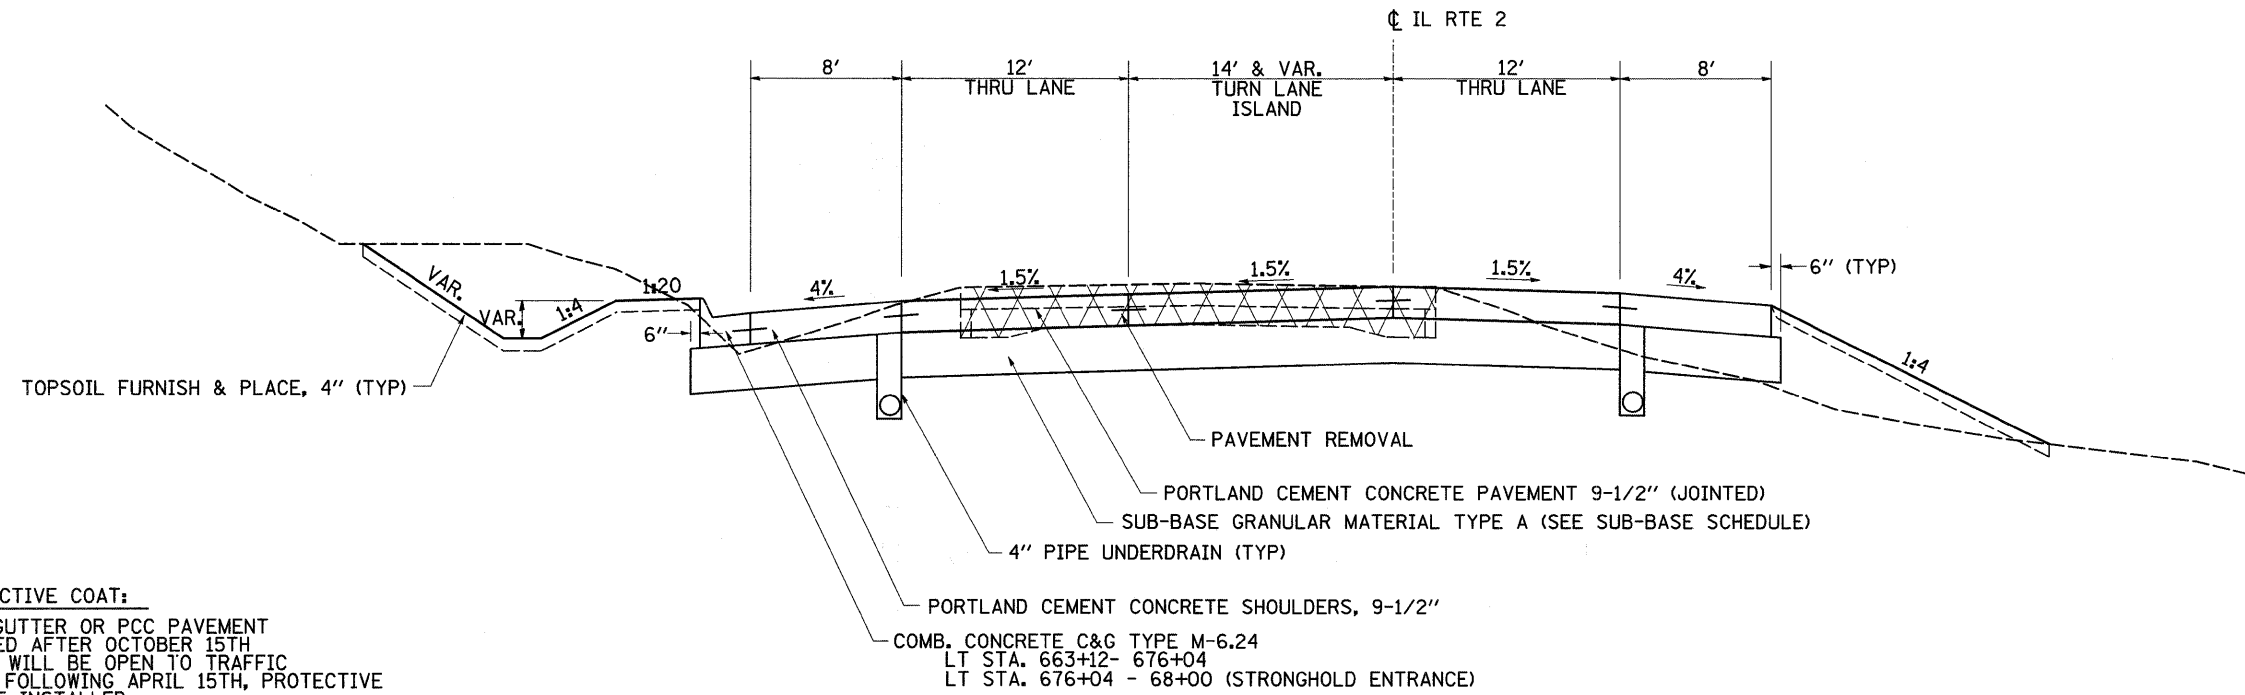

STA. 673+17 - 675+22

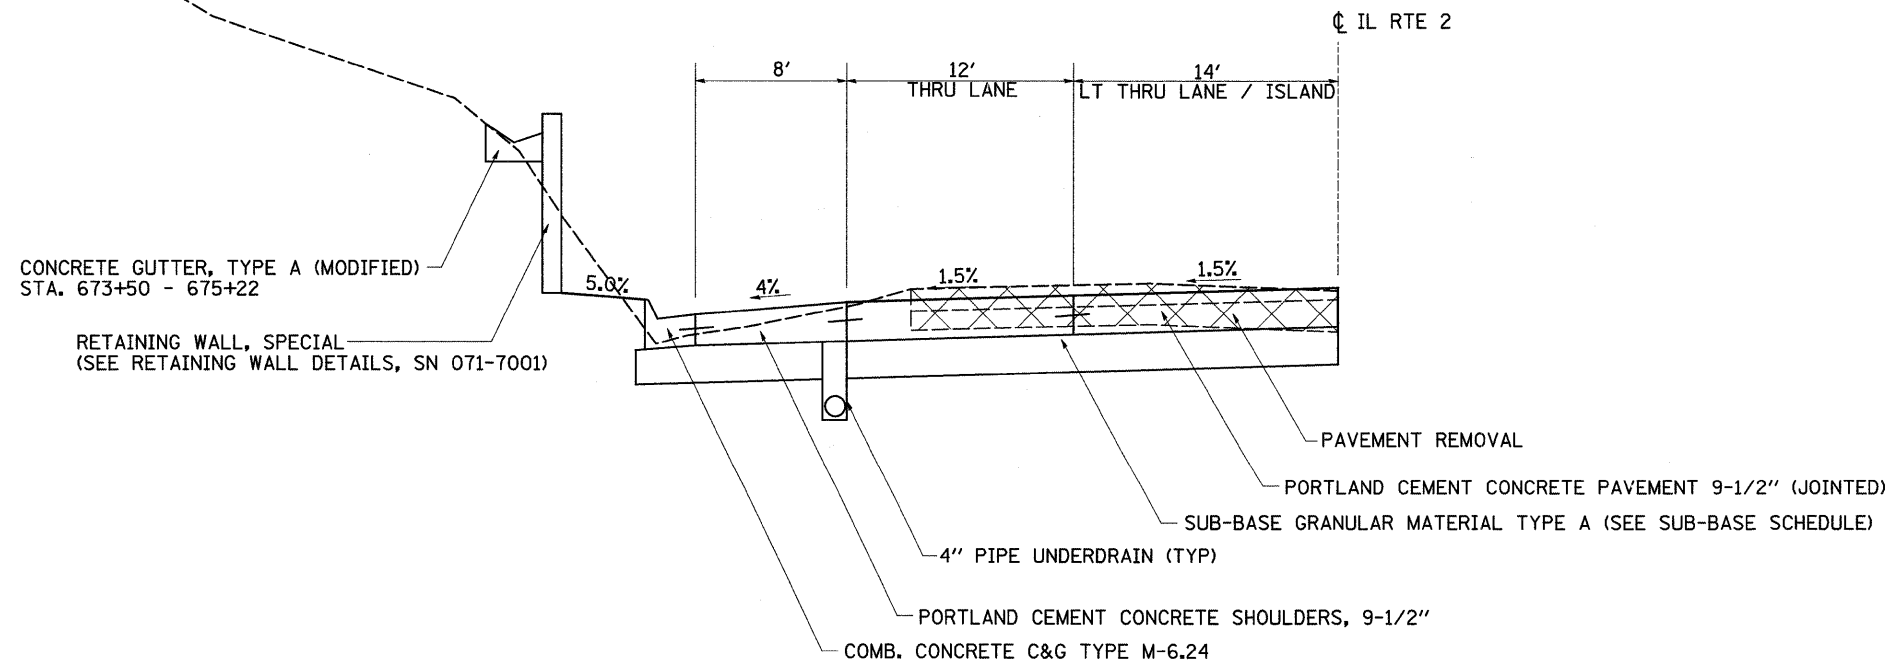

FILE NAME =	USER NAME = cushmanbw	DESIGNED -	REVISED -
ct\pwork\PIWIDOT\CUSHMANBW\dms34123\6496typ69.dgn		DRAWN -	REVISED -
PLOT SCALE = 50.0000' / IN.		CHECKED -	REVISED -
PLOT DATE = Thu Apr 30 14:52:15 2009		DATE -	REVISED -

STATE OF ILLINOIS
 DEPARTMENT OF TRANSPORTATION

TYPICAL SECTIONS

SCALE: SHEET NO. OF SHEETS STA. TO STA.

F.A.P. RTE.	SECTION	COUNTY	TOTAL SHEETS	SHEET NO.
742	37R-3	OGLE	345	18
CONTRACT NO. 84788				
FED. ROAD DIST. NO. ILLINOIS FED. AID PROJECT				