


TYPICAL SECTIONS

STA. 677+04 - 680+00

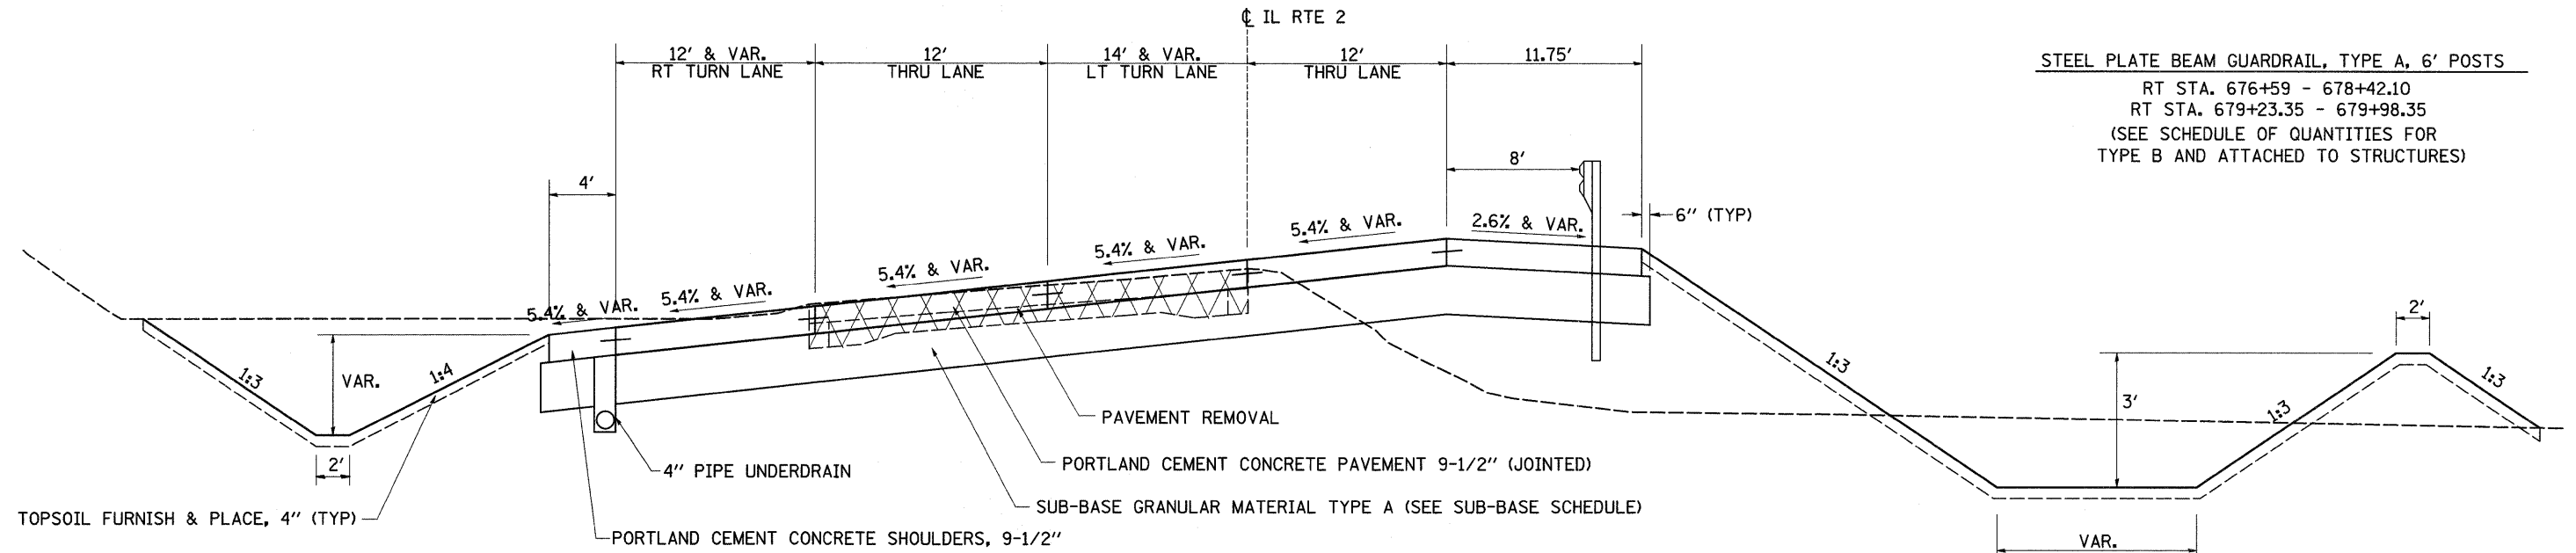


STEEL PLATE BEAM GUARDRAIL, TYPE A, 6' POSTS
 RT STA. 676+59 - 678+42.10
 RT STA. 679+23.35 - 679+98.35
 (SEE SCHEDULE OF QUANTITIES FOR
 TYPE B AND ATTACHED TO STRUCTURES)

4" PIPE UNDERDRAIN
 LT STA. 656+50 - 679+39

PROTECTIVE COAT:
 IF CURB AND GUTTER OR PCC PAVEMENT
 IS CONSTRUCTED AFTER OCTOBER 15TH
 AND THE ROAD WILL BE OPEN TO TRAFFIC
 PRIOR TO THE FOLLOWING APRIL 15TH, PROTECTIVE
 COAT SHALL BE INSTALLED.

STA. 680+00 - 684+50

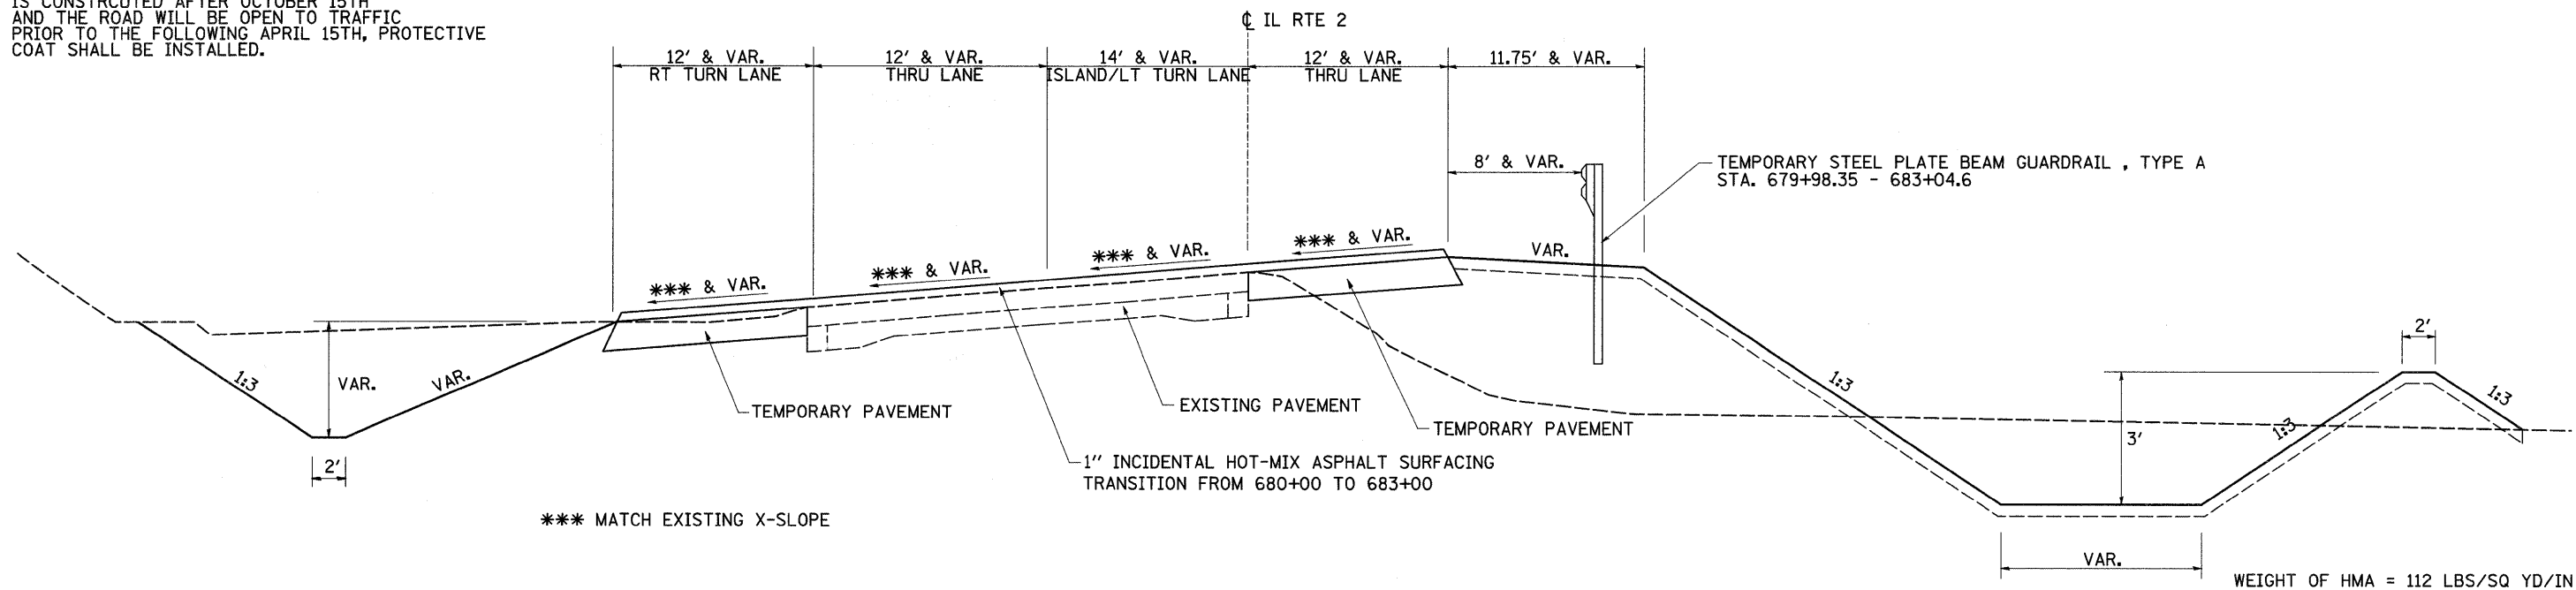

TEMPORARY STEEL PLATE BEAM GUARDRAIL, TYPE A
 STA. 679+98.35 - 683+04.6

*** MATCH EXISTING X-SLOPE

WEIGHT OF HMA = 112 LBS/SQ YD/IN

FILE NAME =	USER NAME = oushmanbw	DESIGNED -	REVISED -
ct:\pw_work\PIWIDOT\CUSHMANBW\dms34123\066486typ69.dgn		DRAWN -	REVISED -
	PLOT SCALE = 50.0000' / IN.	CHECKED -	REVISED -
	PLOT DATE = Thu Apr 30 14:52:16 2009	DATE -	REVISED -

STATE OF ILLINOIS
 DEPARTMENT OF TRANSPORTATION

TYPICAL SECTIONS

SCALE: SHEET NO. OF SHEETS STA. TO STA.

F.A.P. RTE	SECTION	COUNTY	TOTAL SHEETS	SHEET NO.
742	37R-3	OGLE	345	19
FED. ROAD DIST. NO. ILLINOIS FED. AID PROJECT			CONTRACT NO. 84788	