



TYPICAL SECTIONS

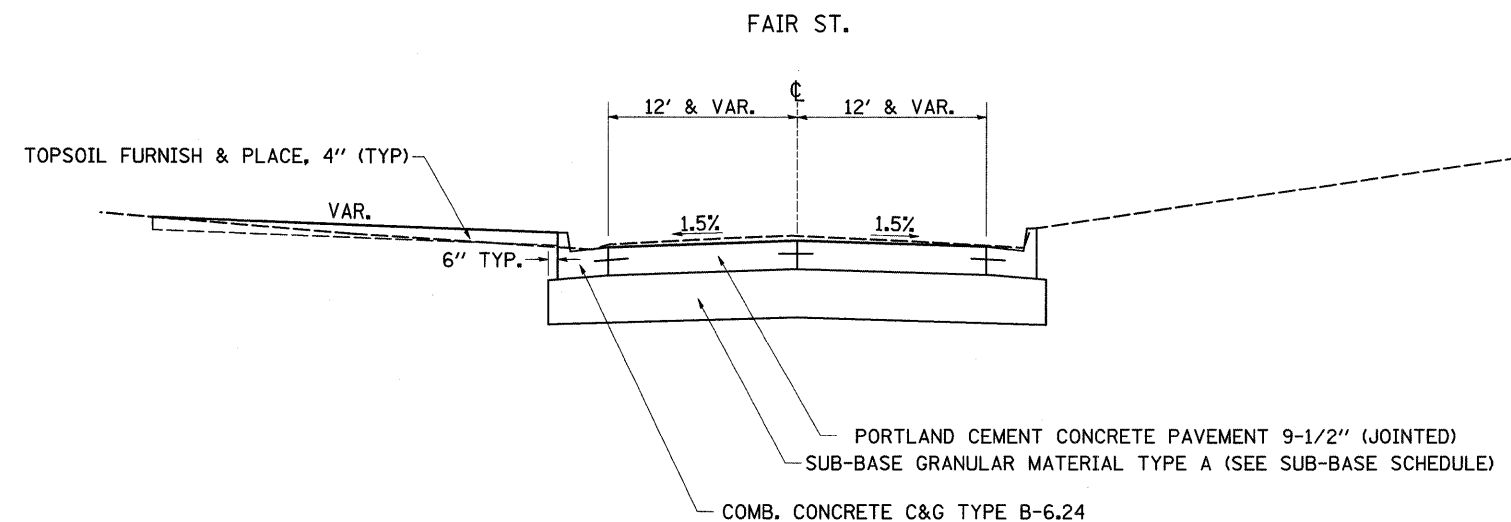

PROTECTIVE COAT:
 IF CURB AND GUTTER OR PCC PAVEMENT IS CONSTRUCTED AFTER OCTOBER 15TH AND THE ROAD WILL BE OPEN TO TRAFFIC PRIOR TO THE FOLLOWING APRIL 15TH, PROTECTIVE COAT SHALL BE INSTALLED.

MARGARET FULLER DR. STA. 16+75.00 TO 18+75.76
 BLACKHAWK VISTA STA. 27+50.00 TO 28+91.82

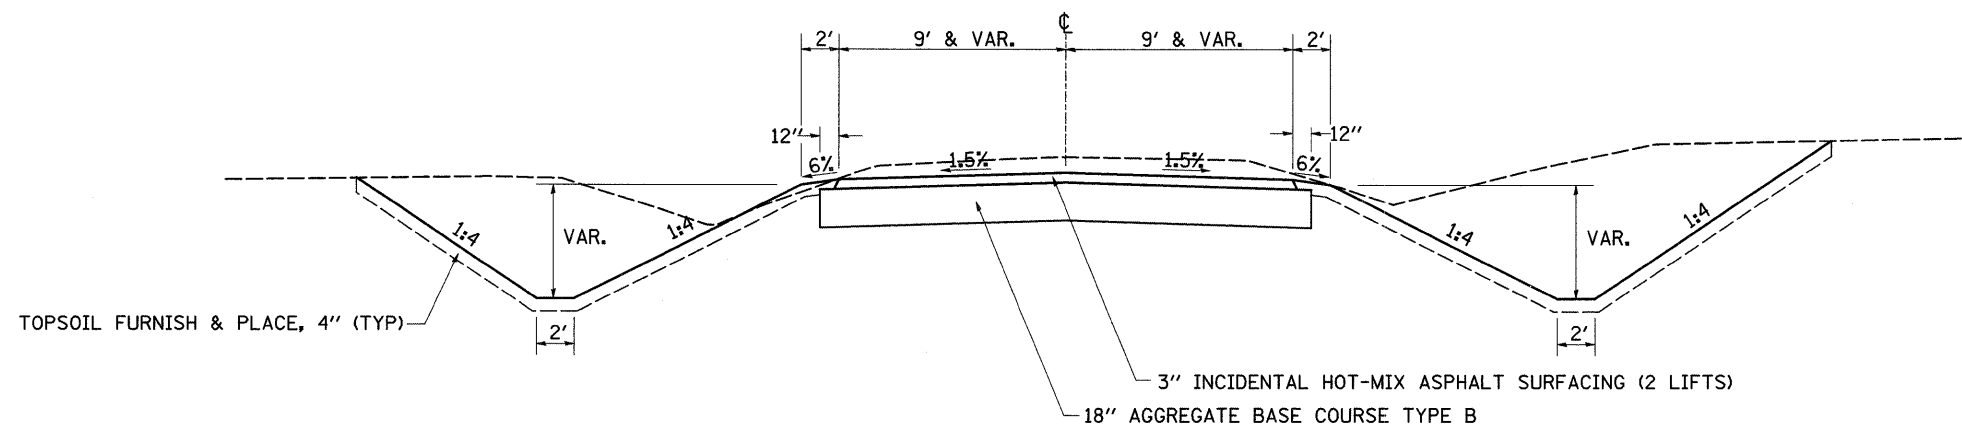

WEIGHT OF HMA = 112 LBS/SQ YD/IN

FILE NAME =	USER NAME = cushmanbw	DESIGNED -	REVISED -	STATE OF ILLINOIS DEPARTMENT OF TRANSPORTATION	SCALE:	SHEET NO. OF SHEETS	STA. TO STA.	F.A.P. RTF.	SECTION	COUNTY	TOTAL SHEETS	SHEET NO.
ca:\pw_work\VPWIDOT\CUSHMANBW\dms34123\06486typ69.dgn	PLOT SCALE = 50.0000' / IN.	DRAWN -	REVISED -					742	37R-3	OGLE	345	20
PLOT DATE = Thu Apr 30 14:52:29 2009	DATE -	CHECKED -	REVISED -					CONTRACT NO. 84788				
		DATE -	REVISED -					FED. ROAD DIST. NO. [ILLINOIS] FED. AID PROJECT				