



TYPICAL SECTIONS

CARTWRIGHT LANE STA. 37+25.00 TO 38+87.04

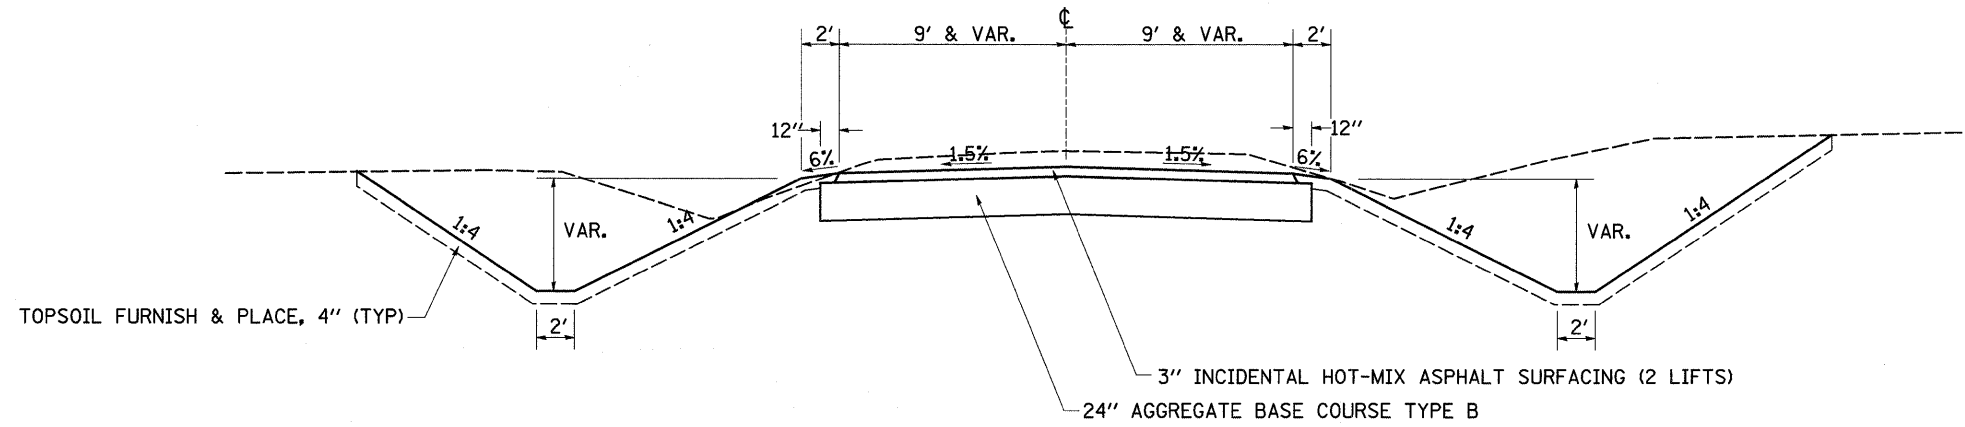

PROTECTIVE COAT:
 IF CURB AND GUTTER OR PCC PAVEMENT IS CONSTRUCTED AFTER OCTOBER 15TH AND THE ROAD WILL BE OPEN TO TRAFFIC PRIOR TO THE FOLLOWING APRIL 15TH, PROTECTIVE COAT SHALL BE INSTALLED.

ACCESS RD. A

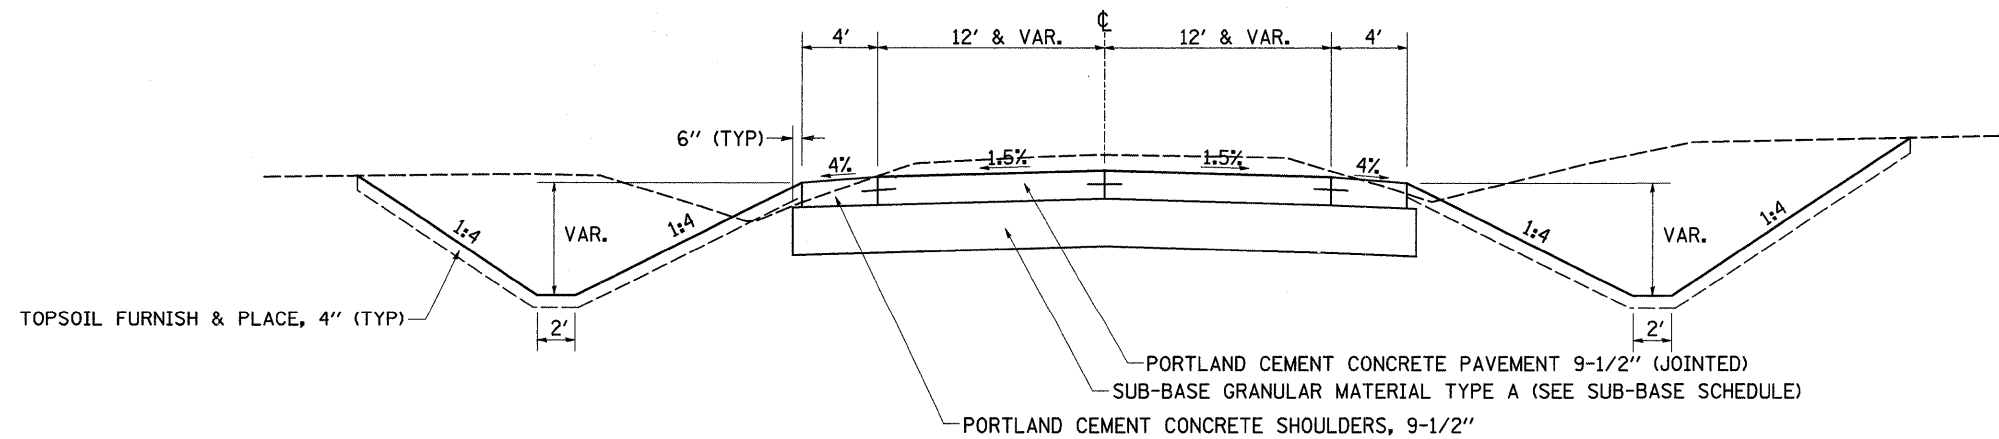

WEIGHT OF HMA = 112 LBS/SQ YD/IN

FILE NAME =	USER NAME = cushmanbw	DESIGNED -	REVISED -	STATE OF ILLINOIS DEPARTMENT OF TRANSPORTATION	SCALE:	SHEET NO. OF SHEETS STA. TO STA.	F.A.P. RTE.	SECTION	COUNTY	TOTAL SHEETS	SHEET NO.
ct:\pw_work\PWIDOT\CUSHMANBW\dms34123\vd6486typ69.dgn	DRAWN -	REVISED -	742				37R-3	OGLE	345	21	
PLOT SCALE = 50.0000' / IN.	CHECKED -	REVISED -	CONTRACT NO. 84788								
PLOT DATE = Thu Apr 30 14:52:28 2009	DATE -	REVISED -	FED. ROAD DIST. NO. ILLINOIS FED. AID PROJECT								