


TYPICAL SECTIONS


ACCESS RD. B STA. 50+85.00 TO 52+42.00

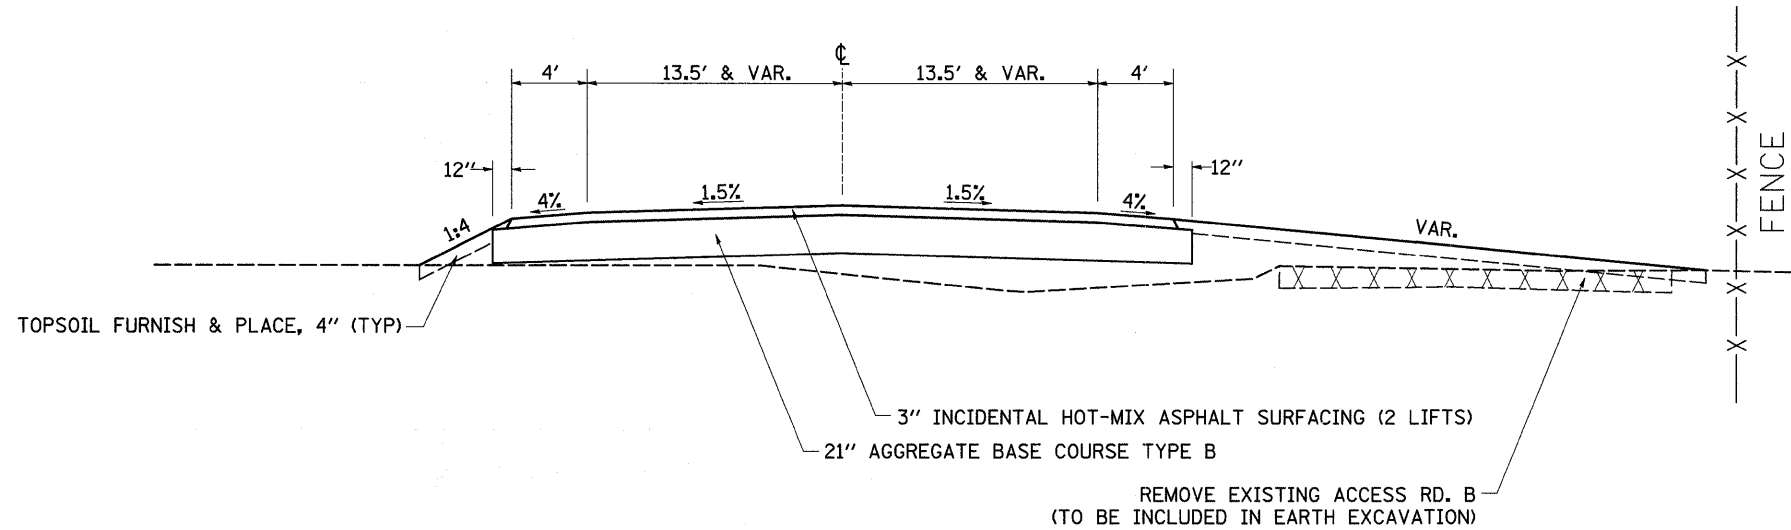

PROTECTIVE COAT:

IF CURB AND GUTTER OR PCC PAVEMENT IS CONSTRUCTED AFTER OCTOBER 15TH AND THE ROAD WILL BE OPEN TO TRAFFIC PRIOR TO THE FOLLOWING APRIL 15TH, PROTECTIVE COAT SHALL BE INSTALLED.

CULTRA DR.

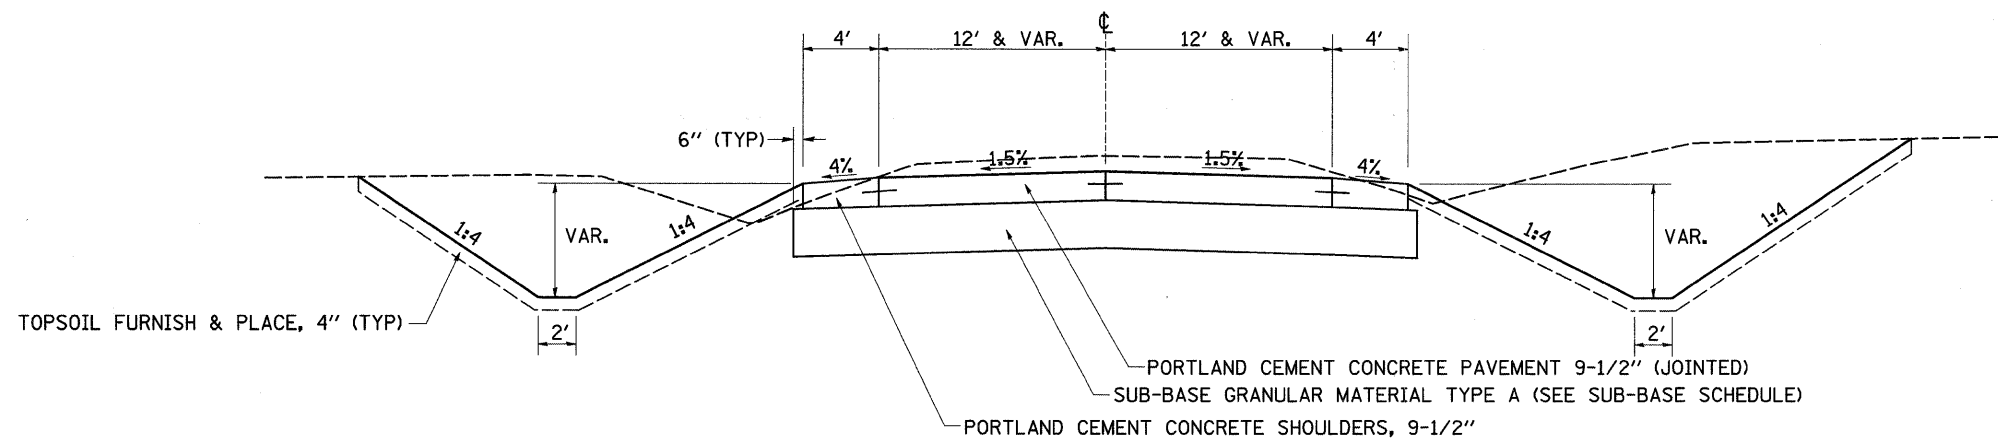

WEIGHT OF HMA = 112 LBS/SQ YD/IN

FILE NAME =	USER NAME = cushmanbw	DESIGNED -	REVISED -	STATE OF ILLINOIS DEPARTMENT OF TRANSPORTATION	TYPICAL SECTIONS	F.A.P. RTE. 742	SECTION 37R-3	COUNTY OGLE	TOTAL SHEETS 345	SHEET NO. 22	
ct:\pw_work\VPWIDOT\CUSHMANBW\dms34123\06486typ69.dgn	PLOT SCALE = 50.0000' / IN.	DRAWN -	REVISED -			SCALE:	SHEET NO. OF SHEETS	STA. TO STA.	FED. ROAD DIST. NO.	ILLINOIS FED. AID PROJECT	CONTRACT NO. 84788
	PLOT DATE = Thu Apr 30 14:52:17 2009	CHECKED -	REVISED -								
		DATE -	REVISED -								